


OKLAHOMA DEPARTMENT OF TRANSPORTATION					
FED. ROAD DIST. NO.	STATE	JOB PIECE NO.	FISCAL YEAR	SHEET NO.	TOTAL SHEETS
6	OKLA.				
DESCRIPTION		REVISIONS		DATE	

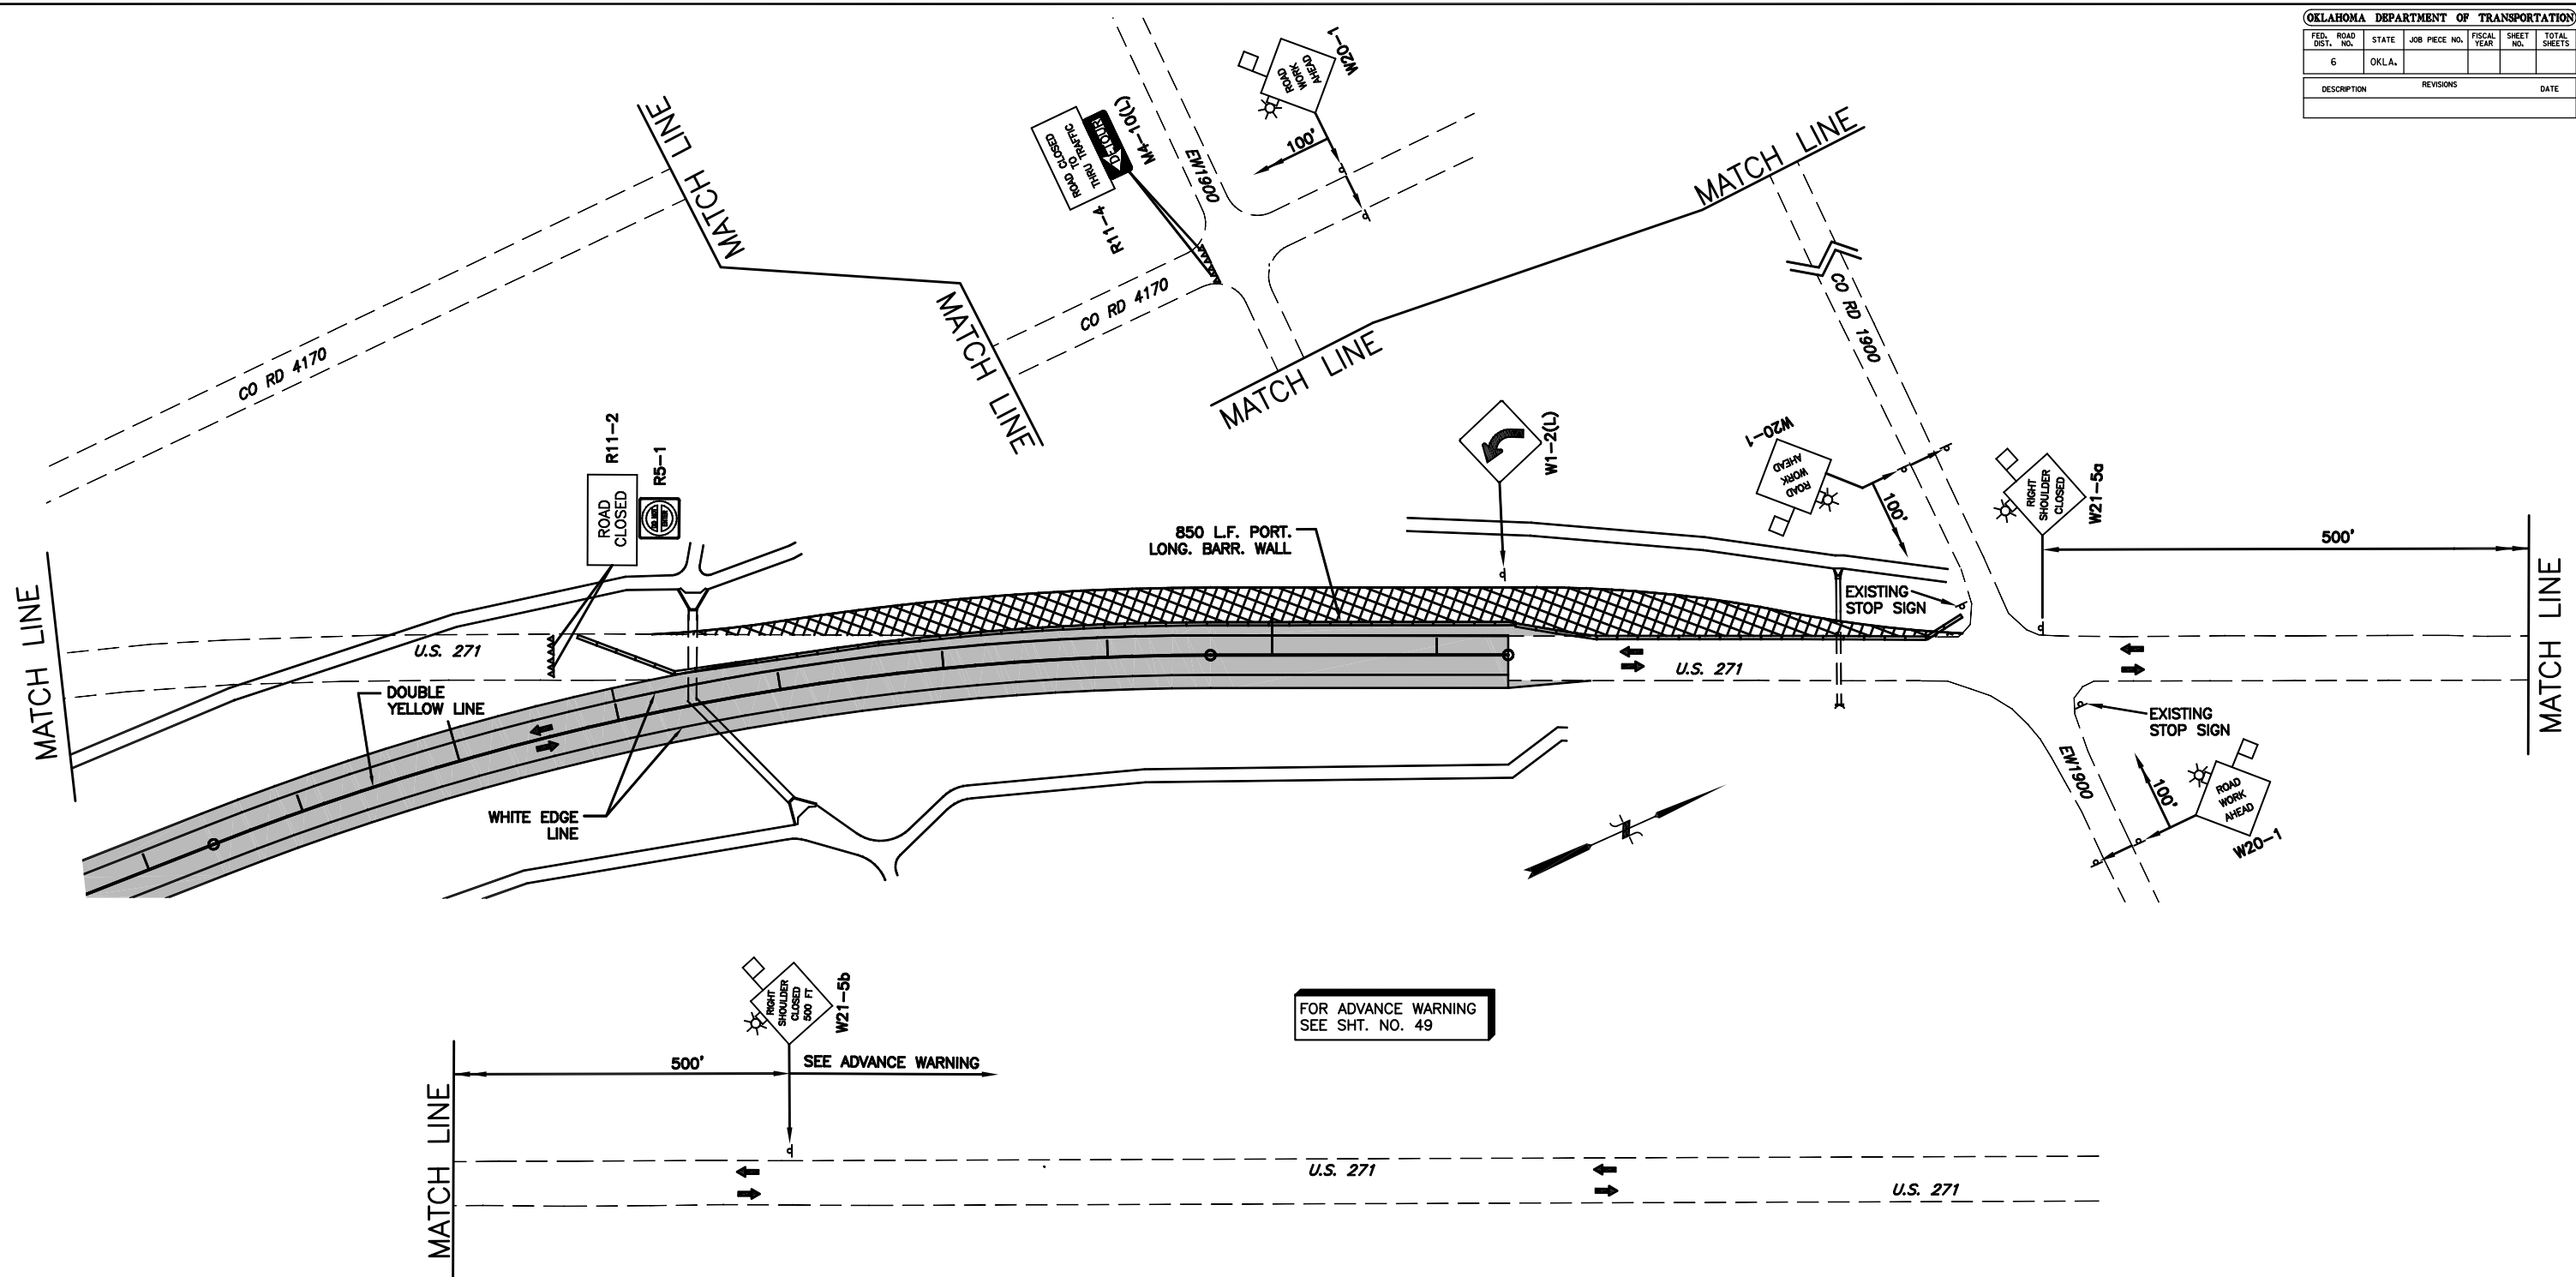

LEGEND

- SIGN
- DRUM
- ▣ CHANNELIZER CONE
- △△△ TYPE III BARRICADE
- ▭ PORTABLE LONGITUDINAL BARRIER
- ▨ WORK AREA
- ▩ DETOUR PAVING
- ▭ PREVIOUS PAVING
- ⊕ VERTICAL PANELS
- ▬ C.Z. IMPACT ATTENUATOR

NOT TO SCALE

DESIGN	
DRAWN	
CHECKED	
APPROVED	
SQUAD	DE

OKLAHOMA DEPARTMENT OF TRANSPORTATION
POE & ASSOCIATES

**SUGGESTED CONSTRUCTION
TRAFFIC CONTROL**

STATE JOB NO. 26346(04) SHEET NO. 66
SH-271 OVER KIAMICHI RIVER PUSHMATAHA COUNTY

PHASE 3

2014-03-18 HA_202957 US-271\ACAD\202957\TC03 - TC03 (3).dwg