
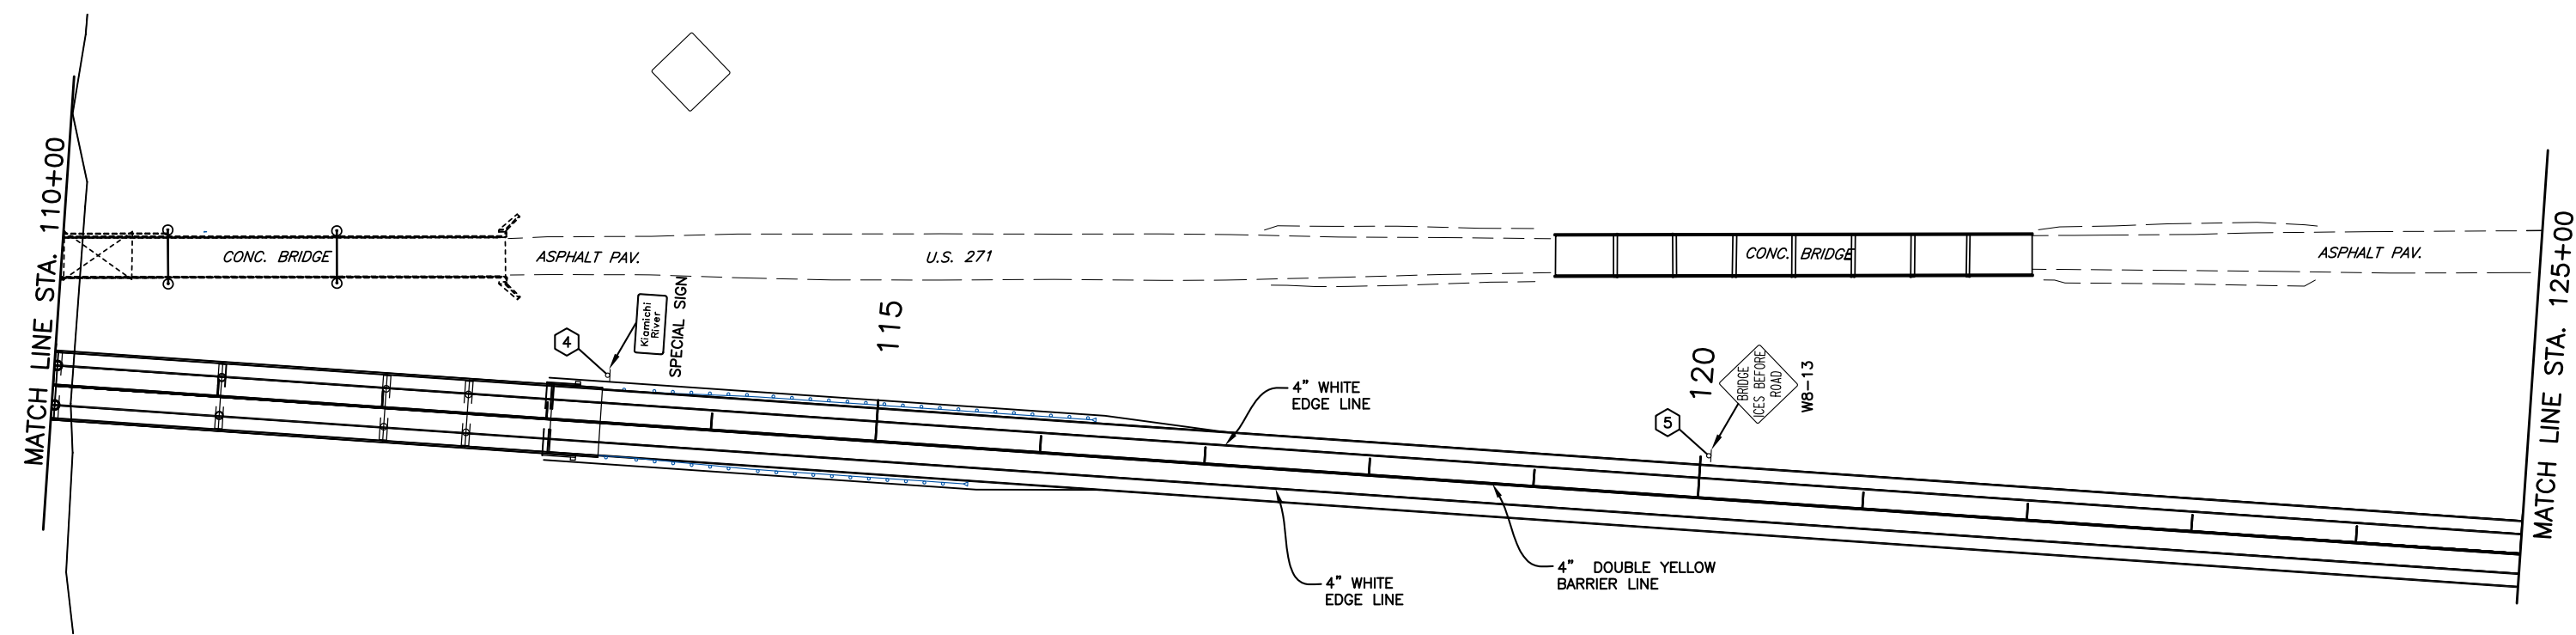


| OKLAHOMA DEPARTMENT OF TRANSPORTATION | | | | | | |
|---------------------------------------|-------|---------------|-------------|-----------|--------------|--|
| FED. DIST. NO. | STATE | JOB PIECE NO. | FISCAL YEAR | SHEET NO. | TOTAL SHEETS | |
| 6 | OKLA. | | | | | |
| DESCRIPTION | | REVISIONS | | DATE | | |

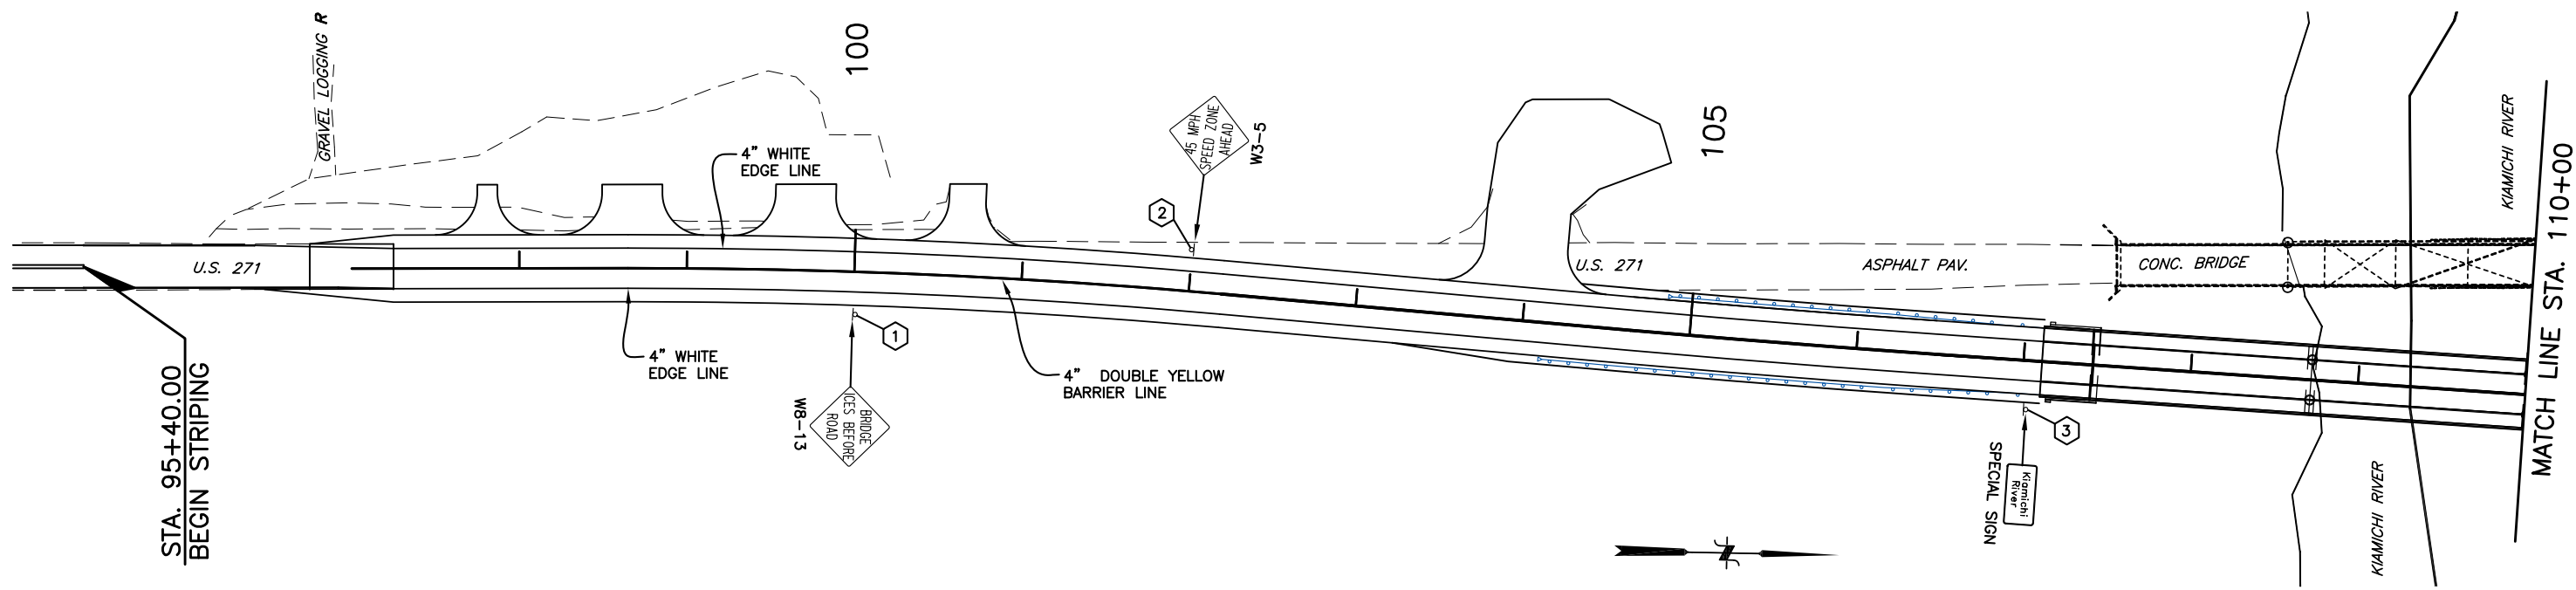

2014-03-18 HA-202957 US-271\ACAD\202957S101 - S101 (3).dwg

| | |
|----------|--|
| DESIGN | |
| DRAWN | |
| CHECKED | |
| APPROVED | |
| SQUAD | |

OKLAHOMA DEPARTMENT OF TRANSPORTATION
POE & ASSOCIATES

SIGNING & STRIPING PLAN

STATE JOB NO. 26346(04) SHEET NO. 67
US-271 OVER KIAMICHI RIVER PUSHMATAHA COUNTY