


OKLAHOMA DEPARTMENT OF TRANSPORTATION					
FED. ROAD DIST. NO.	STATE	JOB PIECE NO.	FISCAL YEAR	SHEET NO.	TOTAL SHEETS
6	OKLA.				
DESCRIPTION		REVISIONS		DATE	

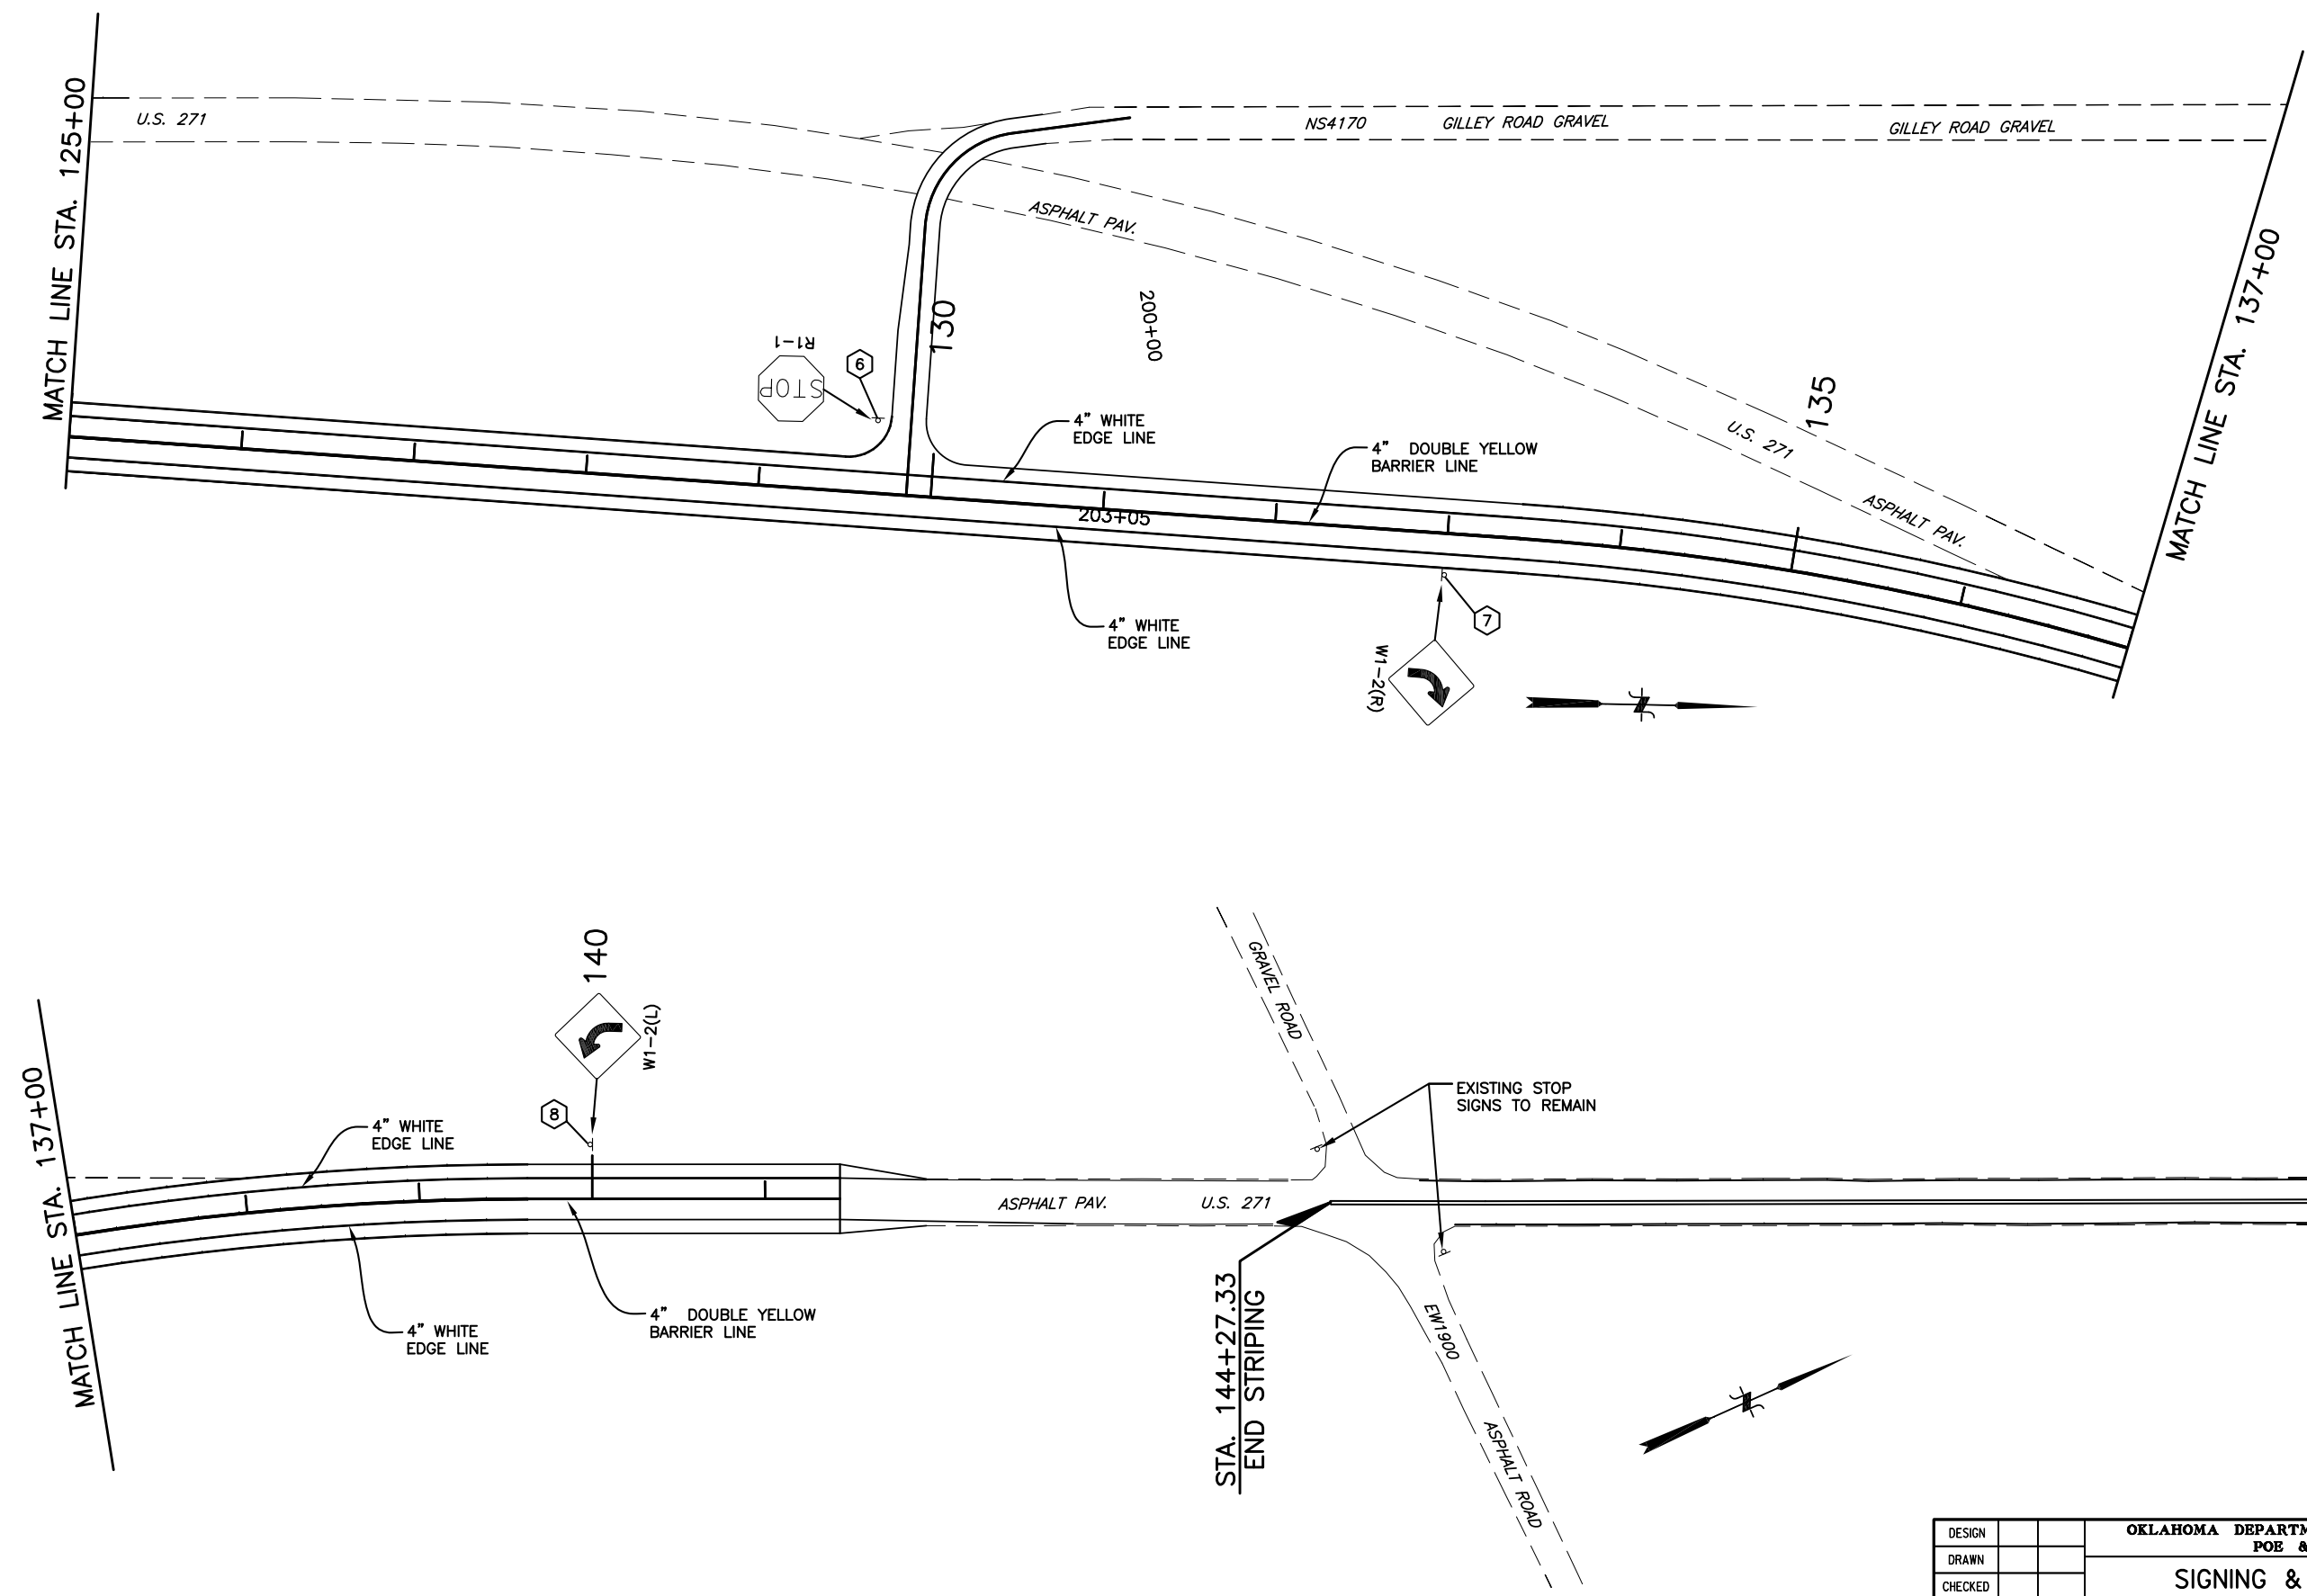

2014-03-18 HA\_202957 US-271\ACAD\202957S101 - S101 (3).dwg

DESIGN	
DRAWN	
CHECKED	
APPROVED	
SQUAD	

OKLAHOMA DEPARTMENT OF TRANSPORTATION  
POE & ASSOCIATES

**SIGNING & STRIPING PLAN**

STATE JOB NO. 26346(04) SHEET NO. 68

US-271 OVER KIAMICHI RIVER PUSHMATAHA COUNTY