


OKLAHOMA DEPARTMENT OF TRANSPORTATION				
FED. ROAD DIST. NO.	STATE	PROJ. NO.	FISCAL YEAR	TOTAL SHEETS
	OKLA.			
DESCRIPTION		REVISIONS	DATE	

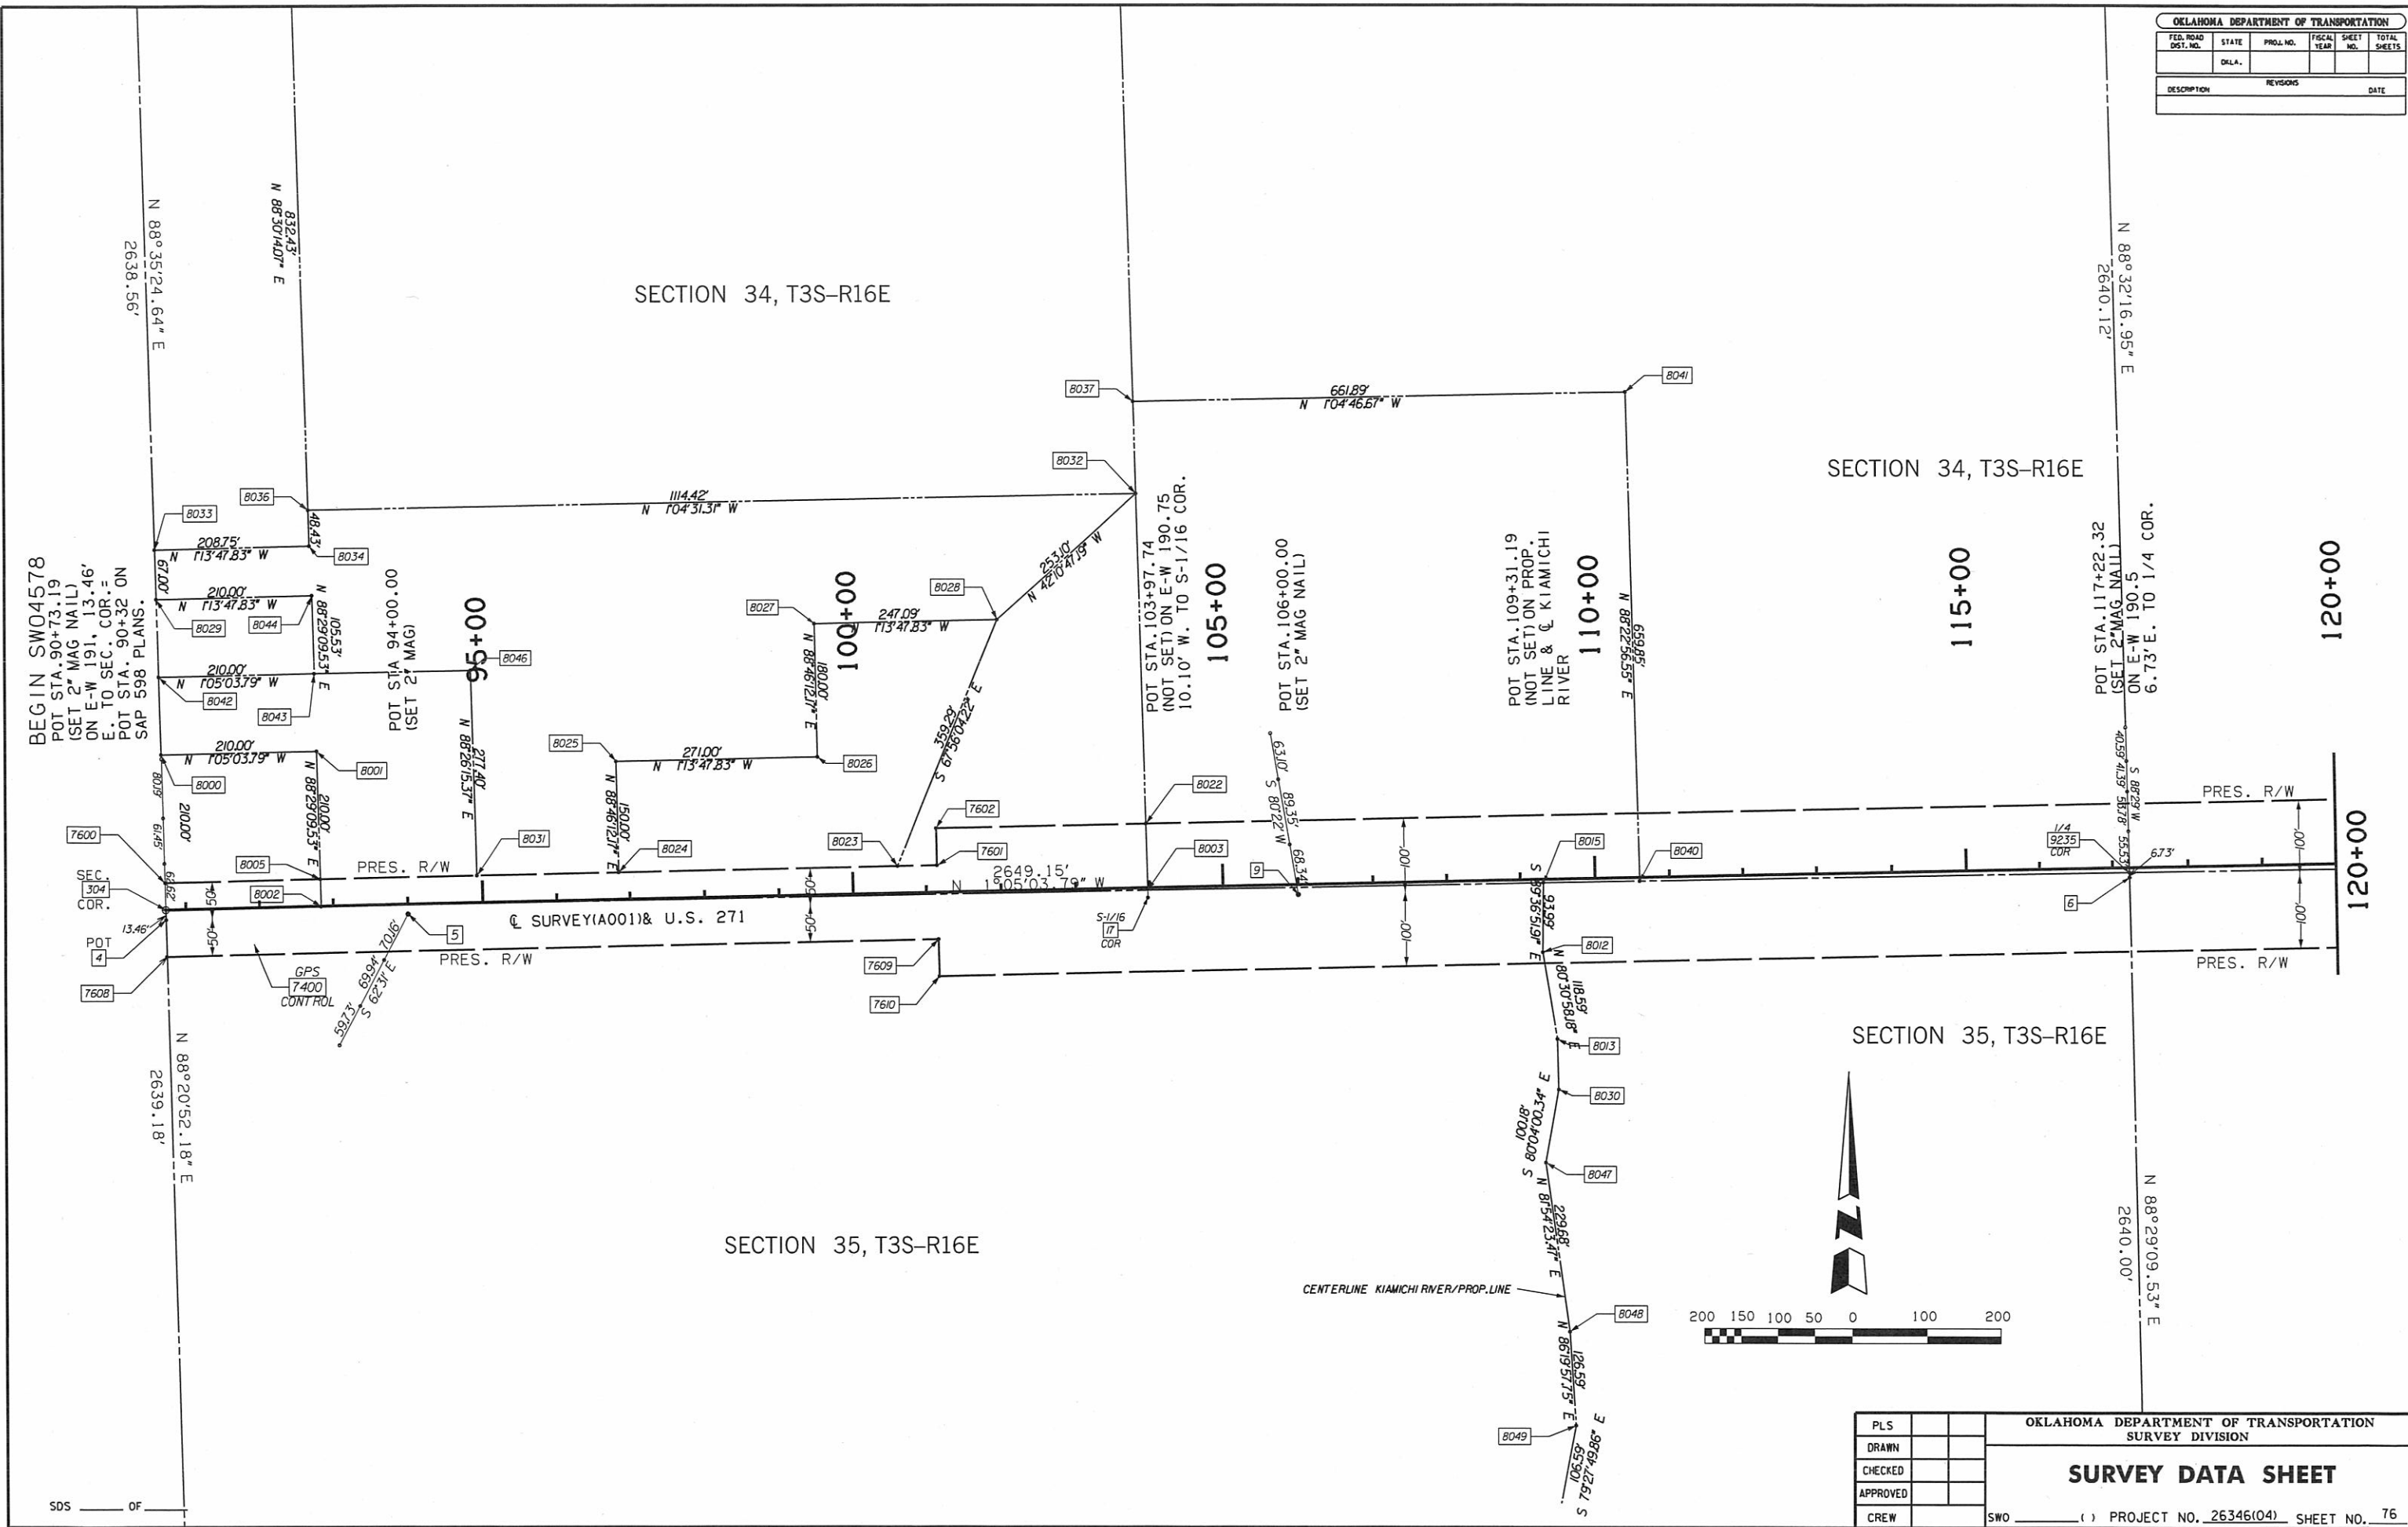

BEGIN SW04578
 POT STA. 90+73.19
 (SET 2" MAG NAIL)
 ON E-W 191.13.46'
 E TO SEC. COR. =
 POT STA. 90+32 ON
 SAP PLANS.

SECTION 34, T3S-R16E

SECTION 35, T3S-R16E

OKLAHOMA DEPARTMENT OF TRANSPORTATION SURVEY DIVISION			
PLS			
DRAWN			
CHECKED			
APPROVED			
CREW			

SURVEY DATA SHEET

SWO _____ () PROJECT NO. 26346(04) SHEET NO. 76

SOS _____ OF _____