


OKLAHOMA DEPARTMENT OF TRANSPORTATION					
FED. ROAD DIST. NO.	STATE	PROJ. NO.	FISCAL YEAR	SHEET NO.	TOTAL SHEETS
	OKLA.				
DESCRIPTION			REVISIONS	DATE	

ALL RP'S ARE 1/2" X 1/2" IRON PINS UNLESS OTHERWISE NOTED.

SECTION 34, T3S-R16E

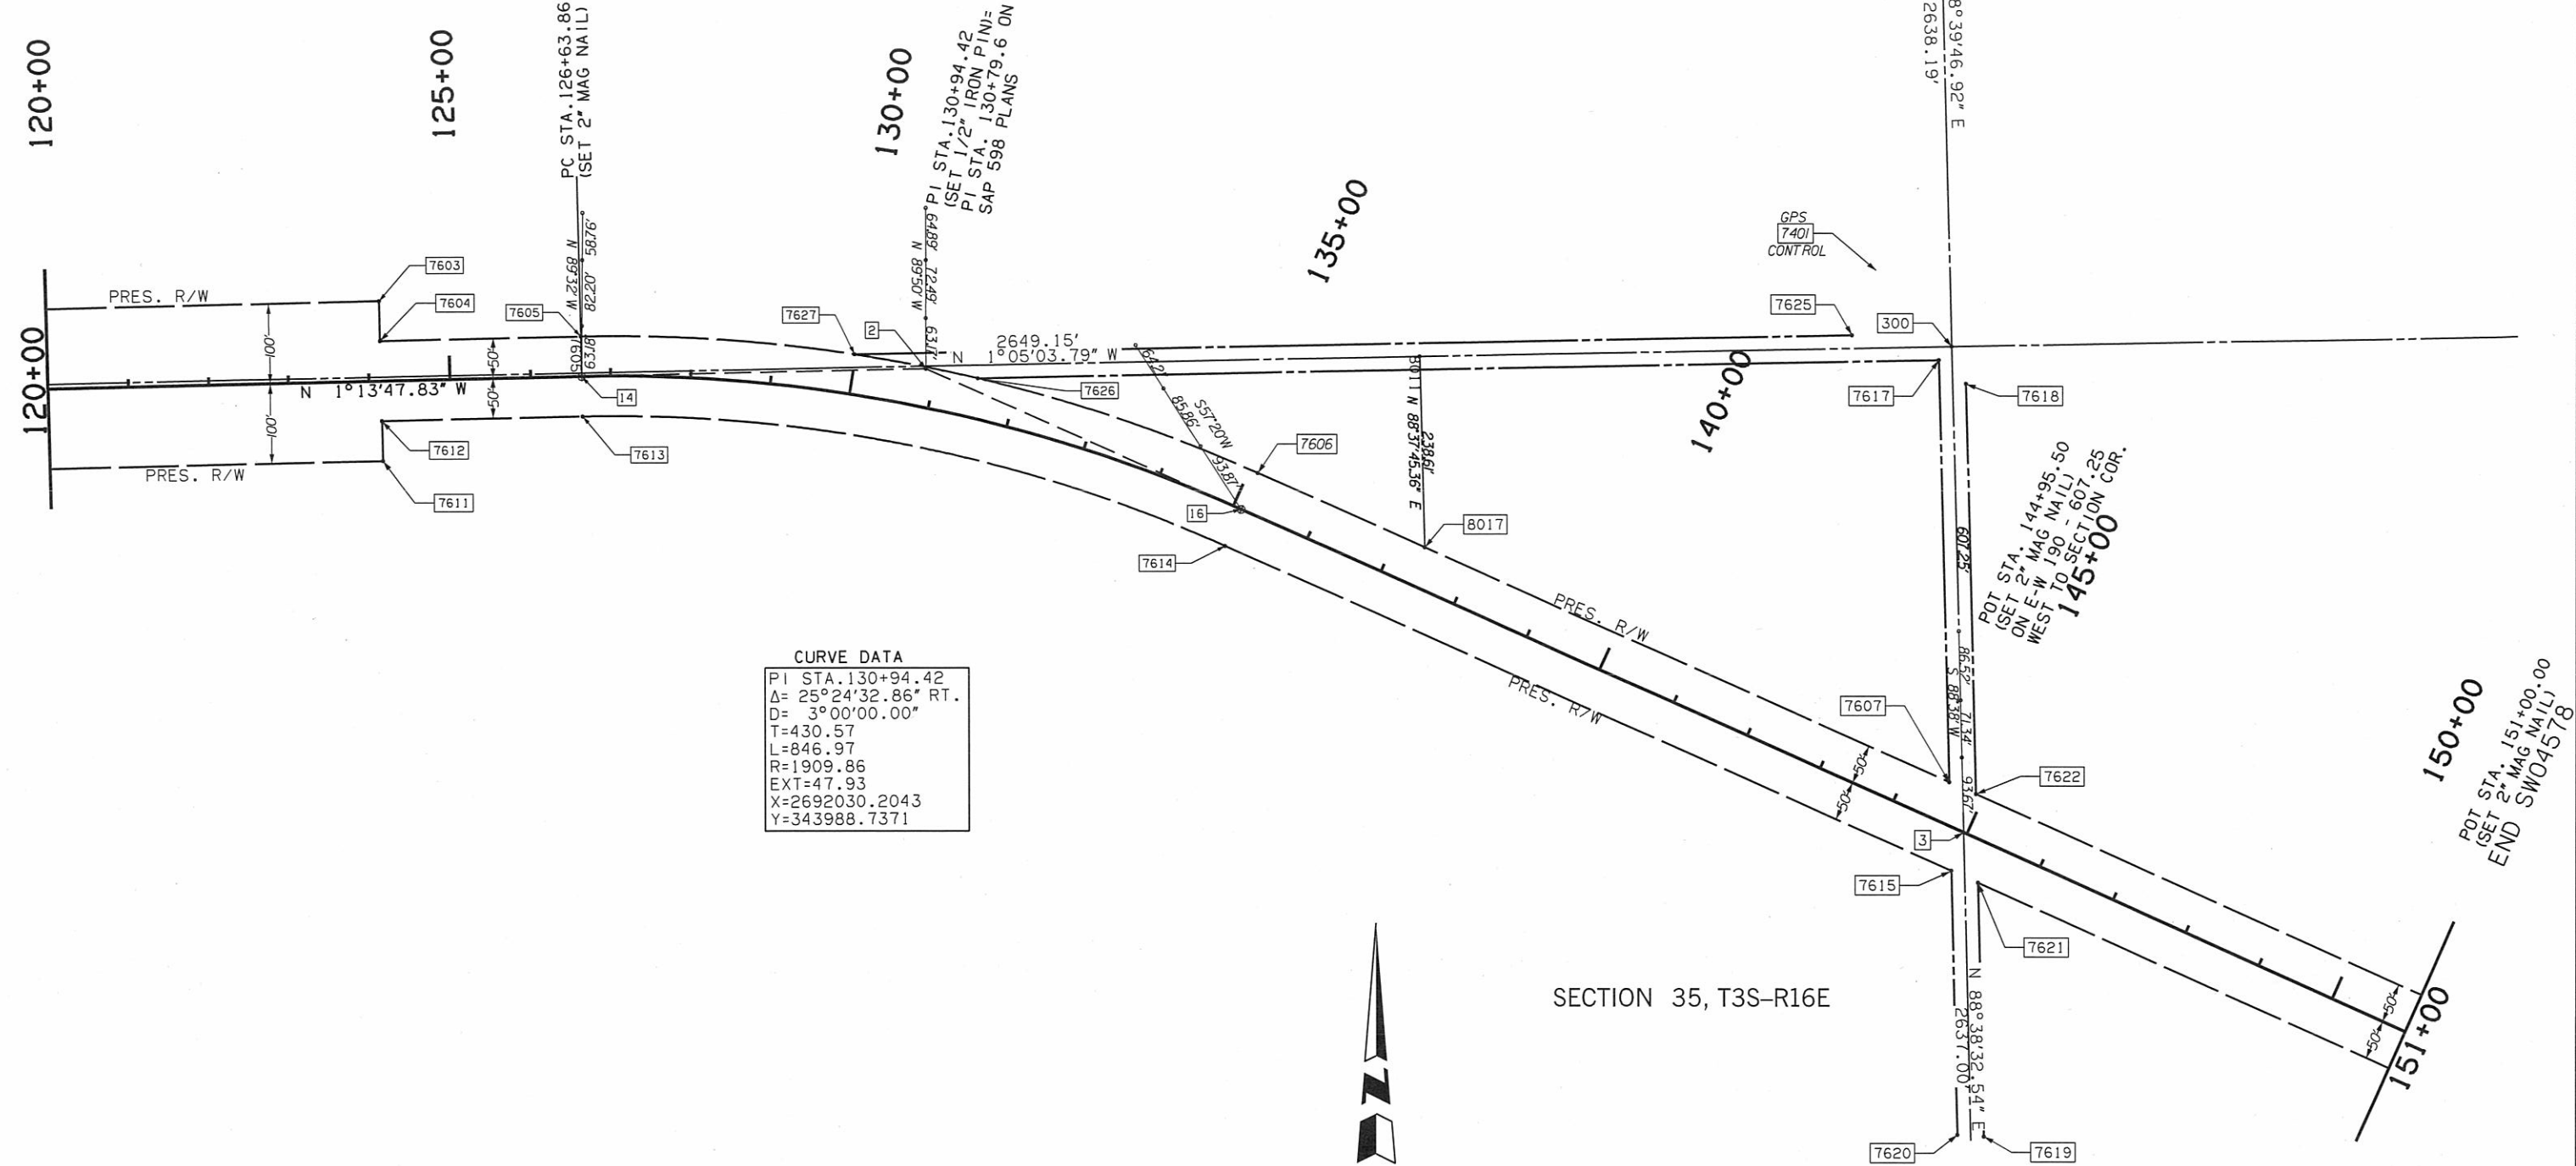

**CURVE DATA**

PI STA.	130+94.42
Δ	25° 24' 32.86" RT.
D	3° 00' 00.00"
T	430.57
L	846.97
R	1909.86
EXT	47.93
X	2692030.2043
Y	343988.7371

PLS		OKLAHOMA DEPARTMENT OF TRANSPORTATION
DRAWN		SURVEY DIVISION
CHECKED		<b>SURVEY DATA SHEET</b>
APPROVED		
CREW		
SWO _____ ( ) PROJECT NO. 26346(04) SHEET NO. 77		