



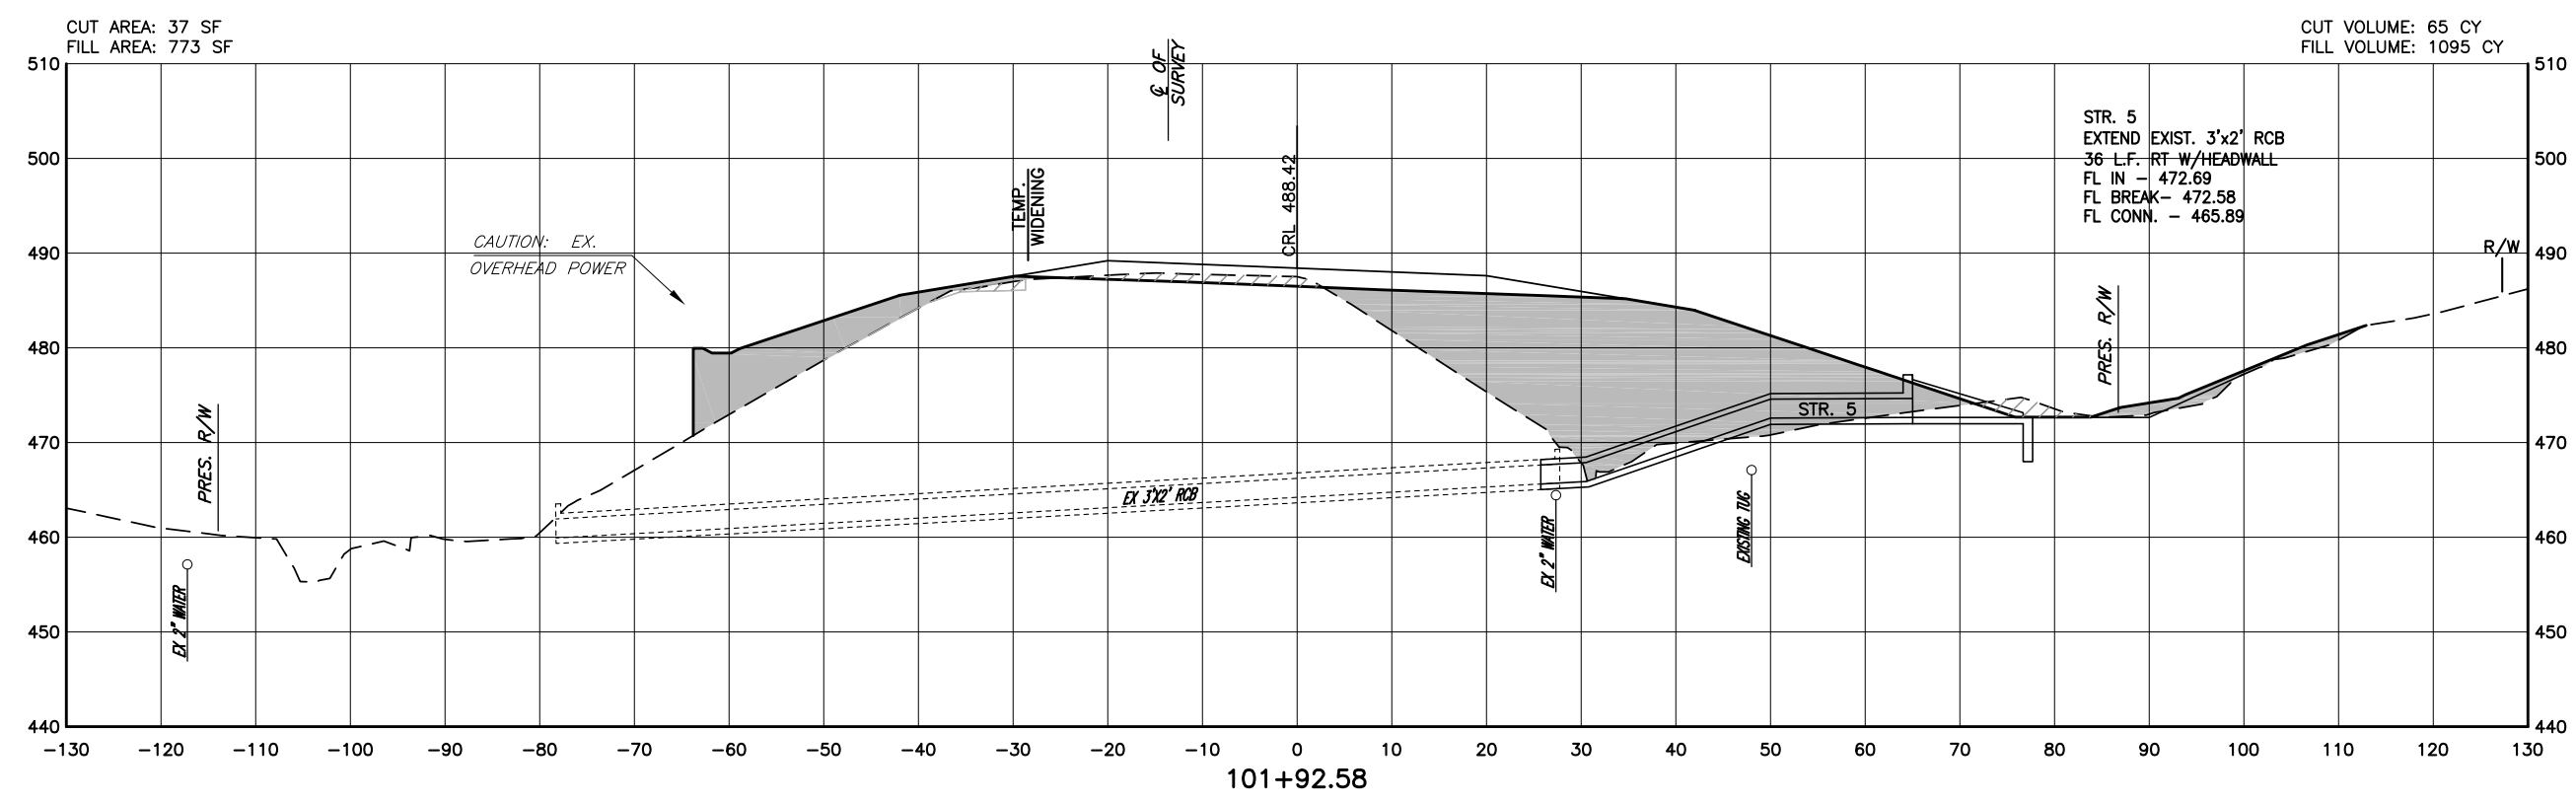


DESCRIPTION	REVISIONS	DATE

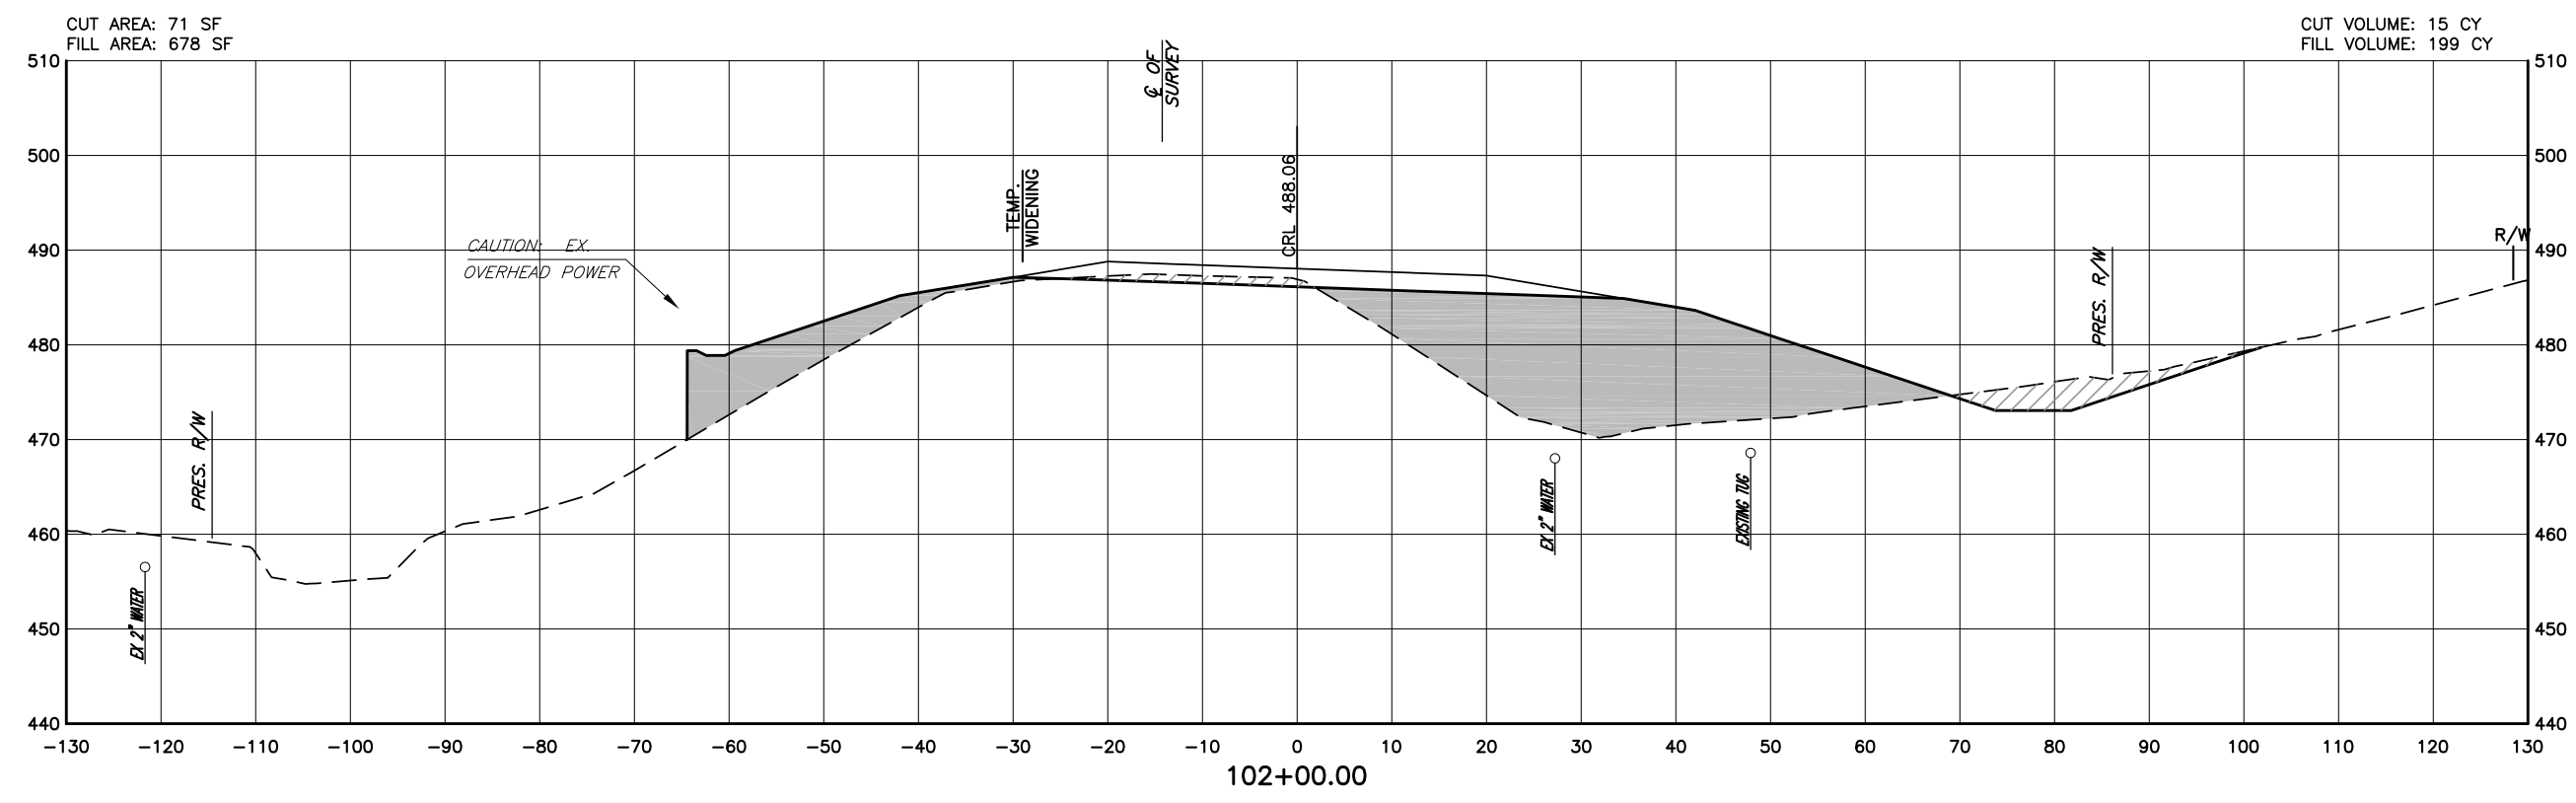

STR. 5  
EXTEND EXIST. 3'x2' RCB  
36 L.F. RT W/HEADWALL  
FL IN - 472.69  
FL BREAK - 472.58  
FL CONN. - 465.89

 UNCLASSIFIED EXCAVATION  
 EMBANKMENT

DESIGN	
DRAWN	
CHECKED	
APPROVED	
SQUAD	

OKLAHOMA DEPARTMENT OF TRANSPORTATION  
POE & ASSOCIATES

# CROSS SECTIONS

STATE JOB NO. 26346(04) SHEET NO. XS10  
US-271 OVER KIAMICHI RIVER PUSHMATAHA COUNTY