


DESCRIPTION	REVISIONS	DATE


CUT AREA: 0 SF
FILL AREA: 0 SF

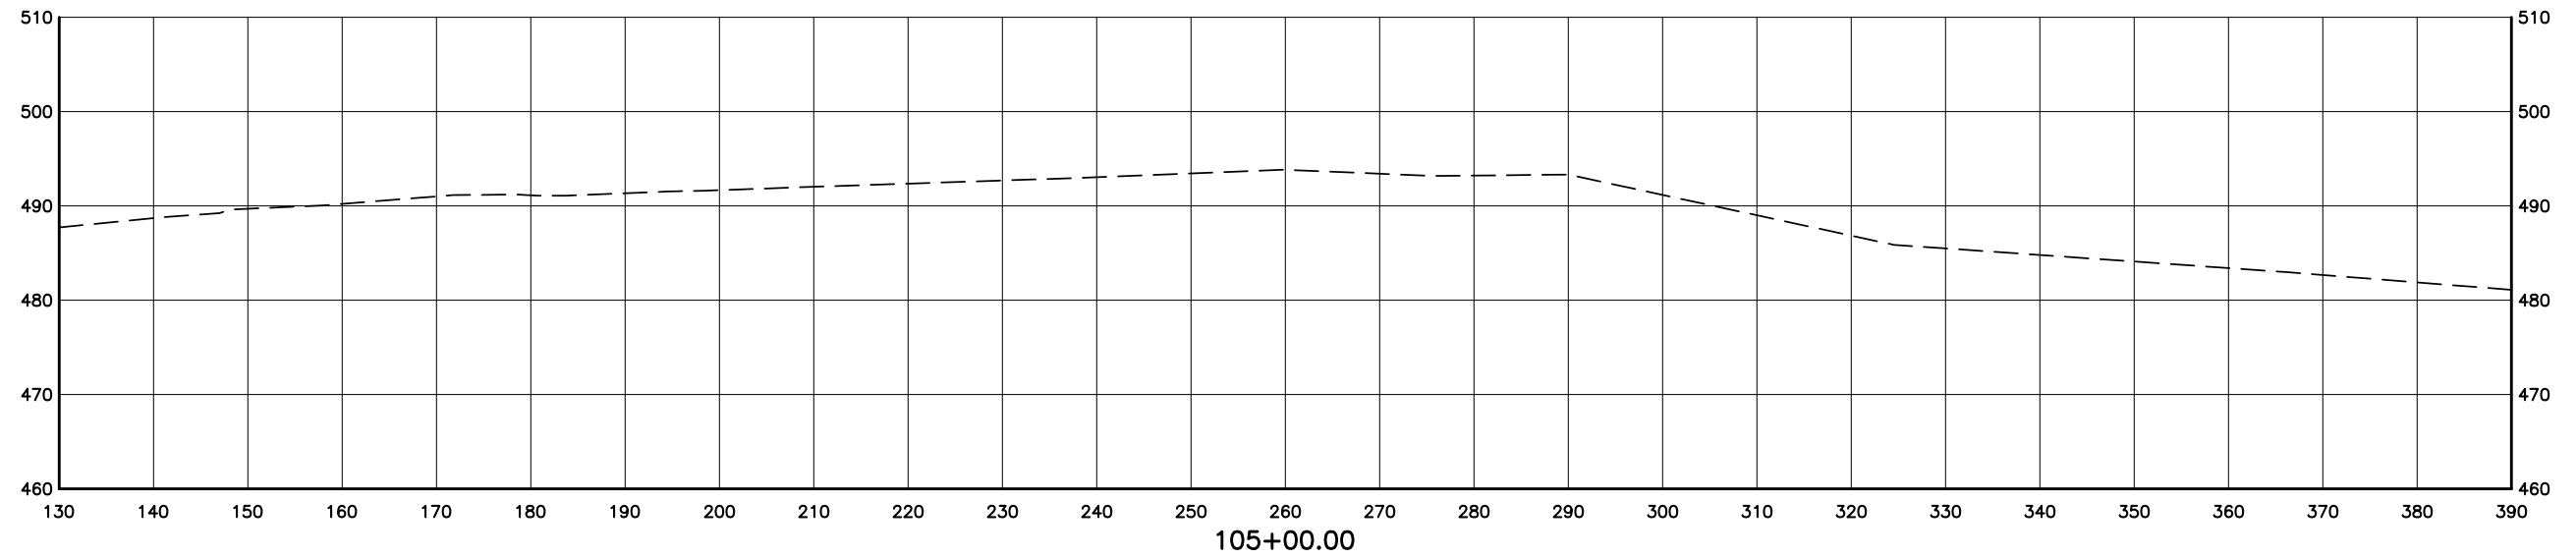

CUT VOLUME: 0 CY
FILL VOLUME: 0 CY



CUT AREA: 0 SF
FILL AREA: 0 SF

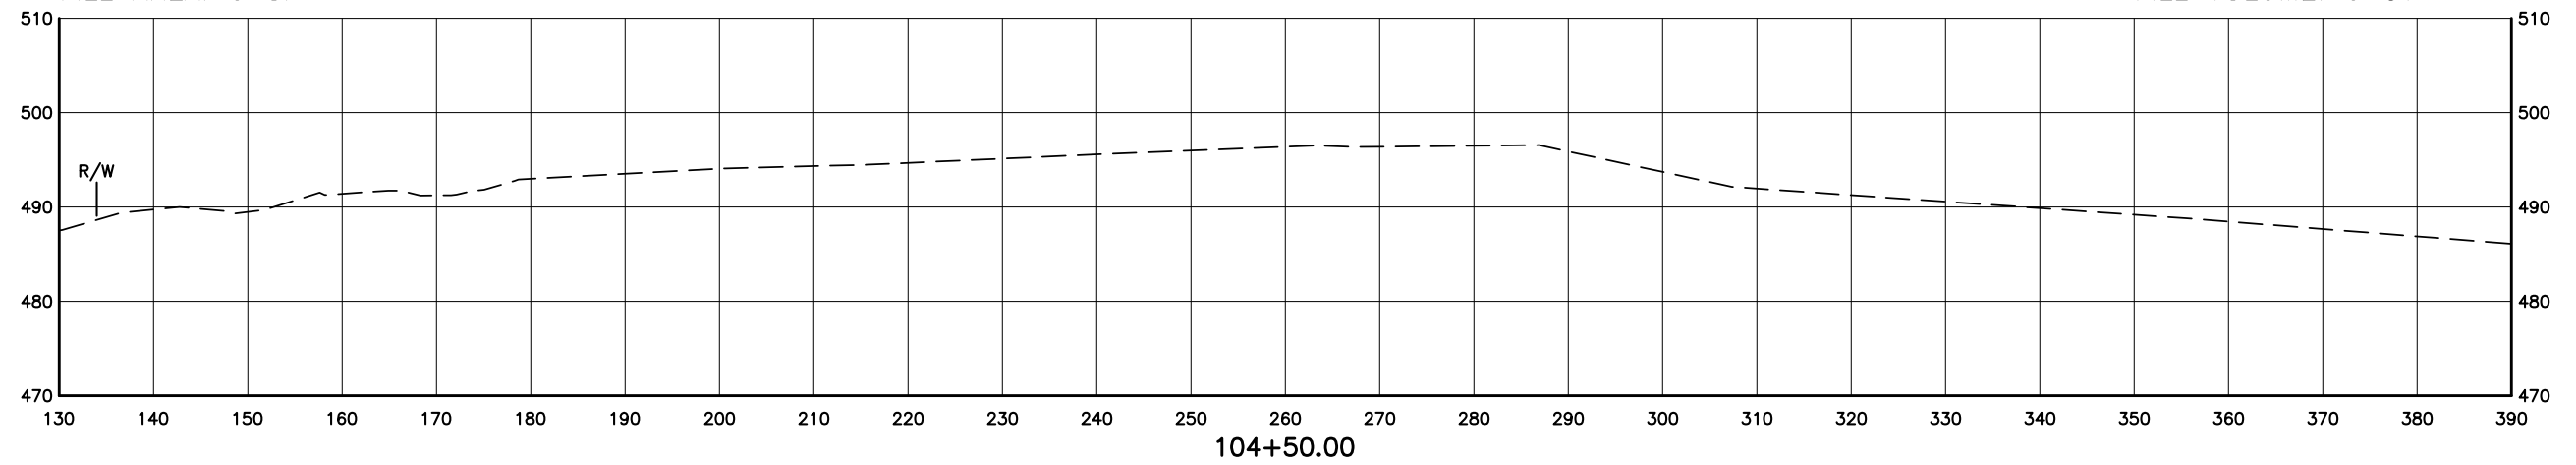CUT VOLUME: 0 CY
FILL VOLUME: 0 CY



-  UNCLASSIFIED EXCAVATION
-  EMBANKMENT

DESIGN			OKLAHOMA DEPARTMENT OF TRANSPORTATION POE & ASSOCIATES <h1 style="margin: 0;">CROSS SECTIONS</h1>
DRAWN			
CHECKED			
APPROVED			
SQUAD			

STATE JOB NO. 26346(04) SHEET NO. XS16
 US-271 OVER KIAMICHI RIVER PUSHMATAHA COUNTY