


| DESCRIPTION | REVISIONS | DATE |
|-------------|-----------|------|
|             |           |      |


CUT AREA: 0 SF  
FILL AREA: 0 SF


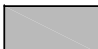
CUT VOLUME: 0 CY  
FILL VOLUME: 0 CY

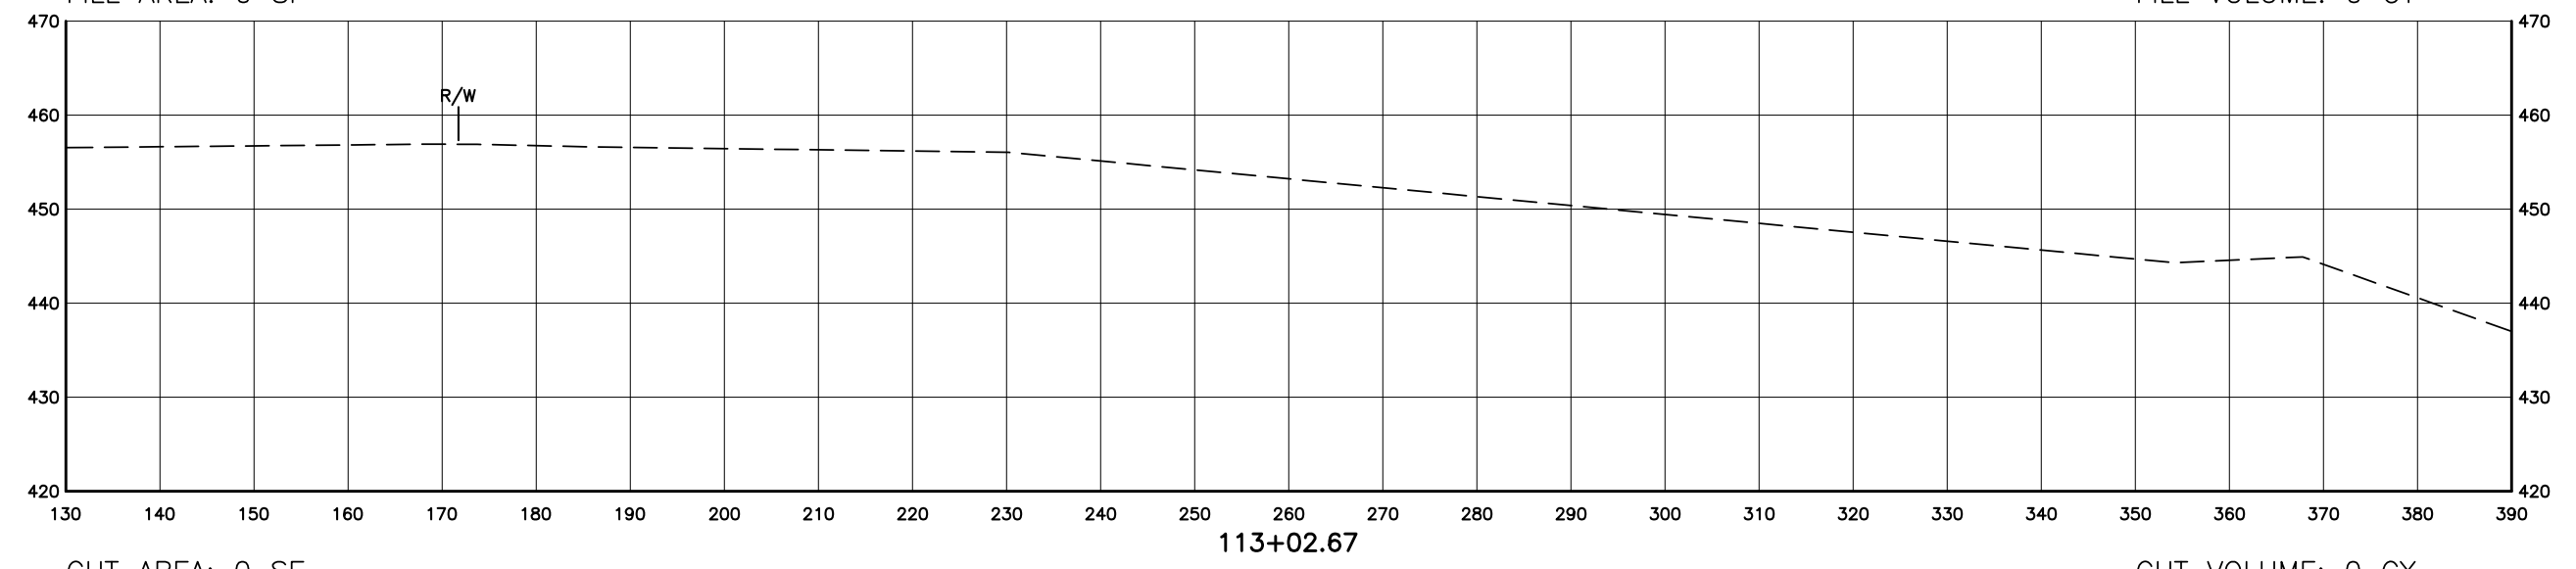


CUT AREA: 0 SF  
FILL AREA: 0 SF

CUT VOLUME: 0 CY  
FILL VOLUME: 0 CY

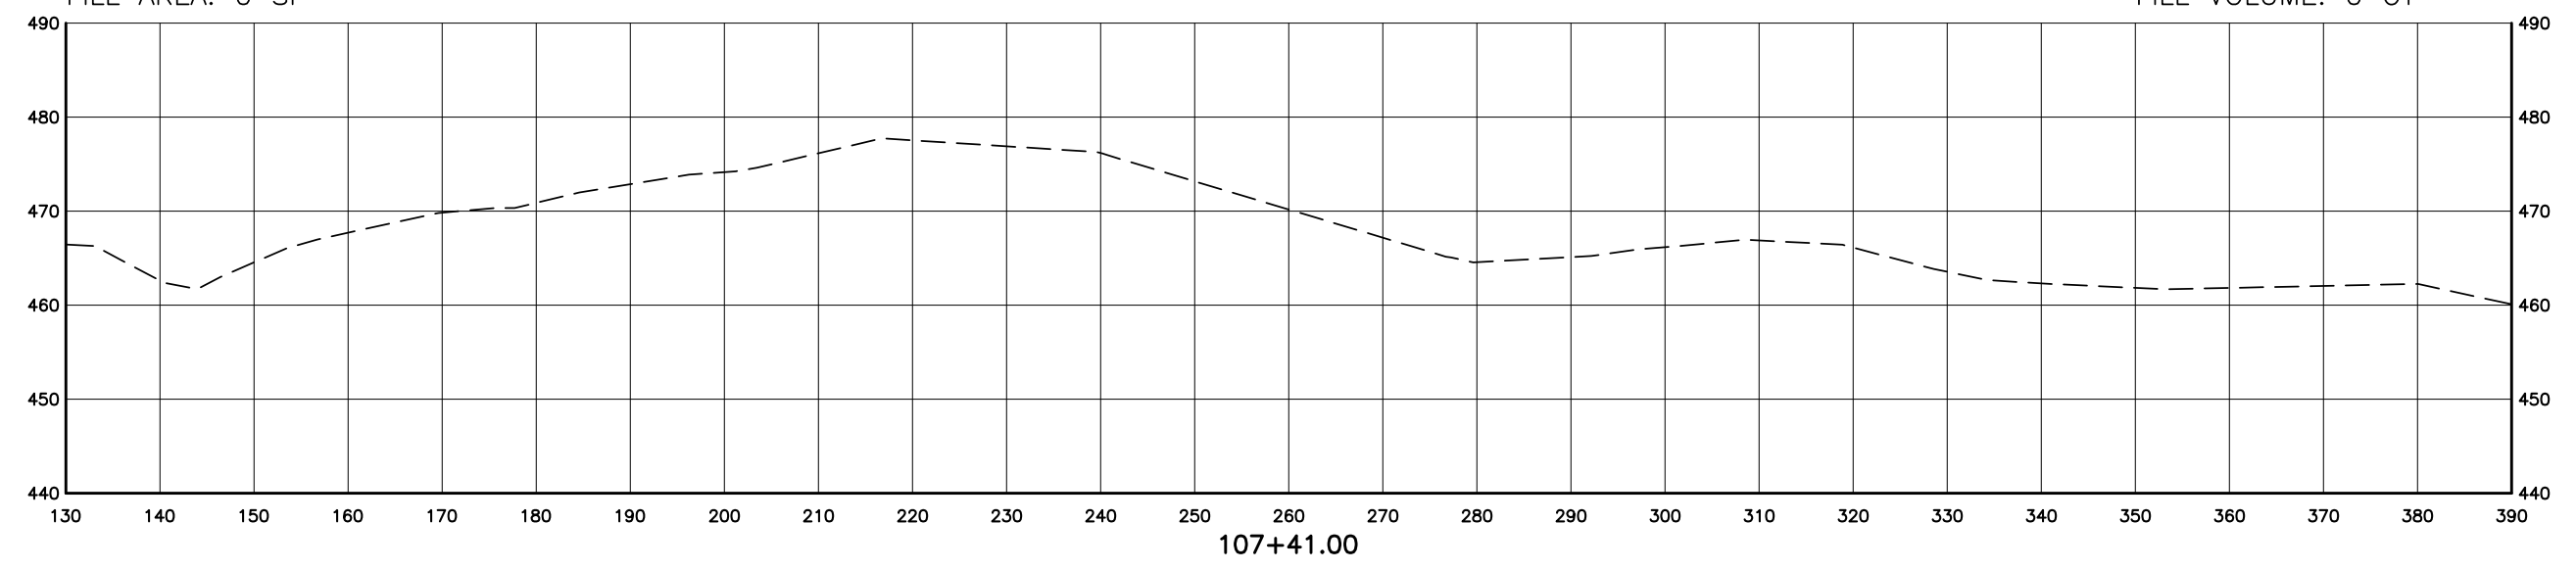

 UNCLASSIFIED EXCAVATION  
 EMBANKMENT

|          |   |
|----------|---|
| DESIGN   |   |
| DRAWN    |   |
| CHECKED  |   |
| APPROVED |   |
| SQUAD    |  |

OKLAHOMA DEPARTMENT OF TRANSPORTATION  
POE & ASSOCIATES

# CROSS SECTIONS

STATE JOB NO. 26346(04) SHEET NO. XS21  
US-271 OVER KIAMICHI RIVER PUSHMATAHA COUNTY

2013-04-24 H:\202957 US-271\ACAD\202957XS01.DWG