


DESCRIPTION	REVISIONS	DATE


CUT AREA: 0 SF
FILL AREA: 0 SF


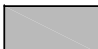
CUT VOLUME: 0 CY
FILL VOLUME: 0 CY

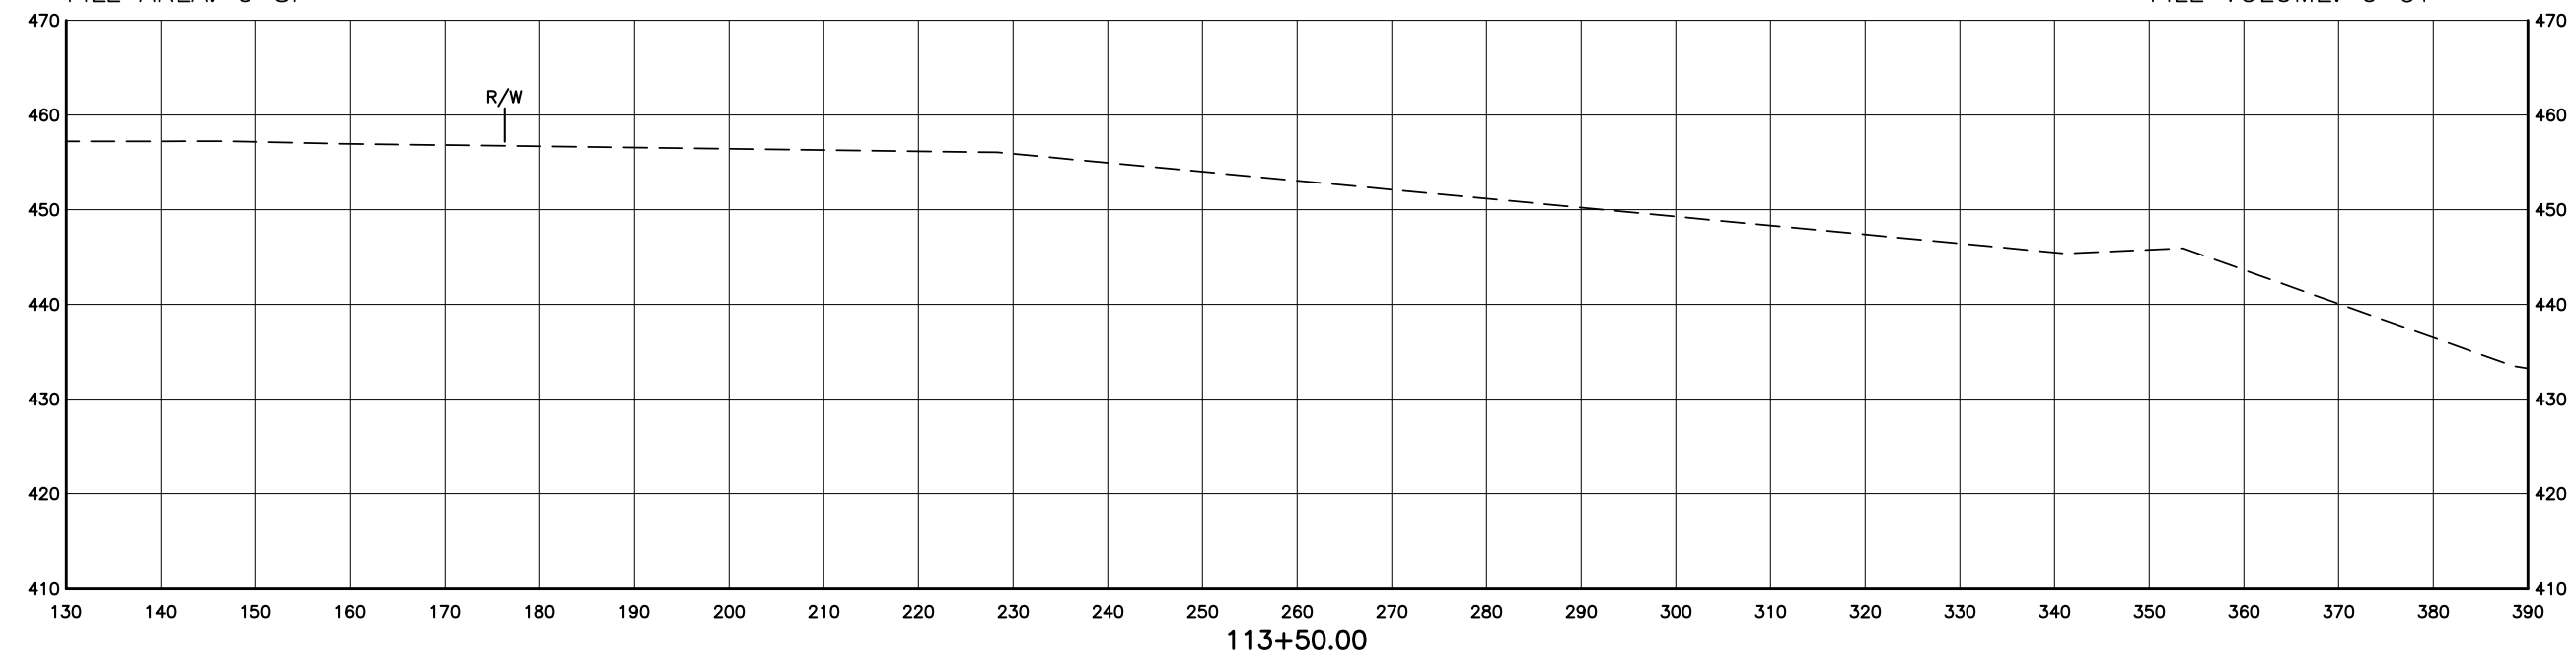


CUT AREA: 0 SF
FILL AREA: 0 SF

CUT VOLUME: 0 CY
FILL VOLUME: 0 CY

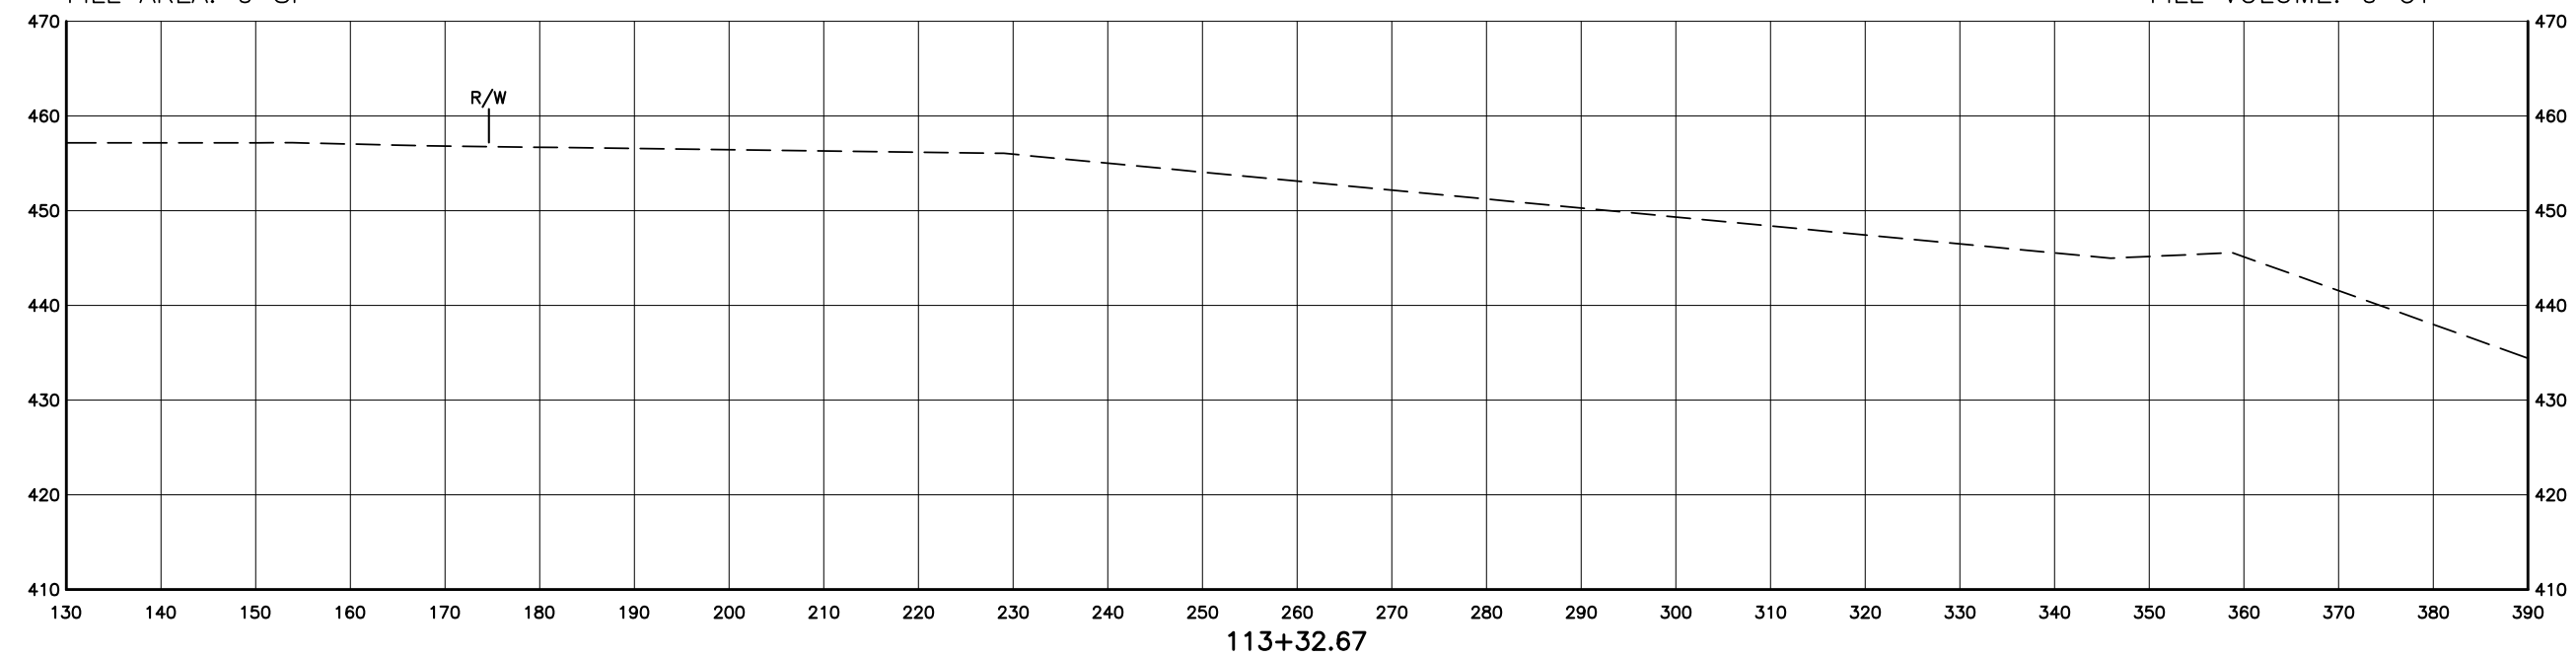

 UNCLASSIFIED EXCAVATION
 EMBANKMENT

DESIGN		OKLAHOMA DEPARTMENT OF TRANSPORTATION POE & ASSOCIATES <h1>CROSS SECTIONS</h1> STATE JOB NO. <u>26346(04)</u> SHEET NO. <u>XS23</u> US-271 OVER KIAMICHI RIVER PUSHMATAHA COUNTY
DRAWN		
CHECKED		
APPROVED		
SQUAD		

2013-04-24 H:\202957 US-271\ACAD\202957XS01.DWG