



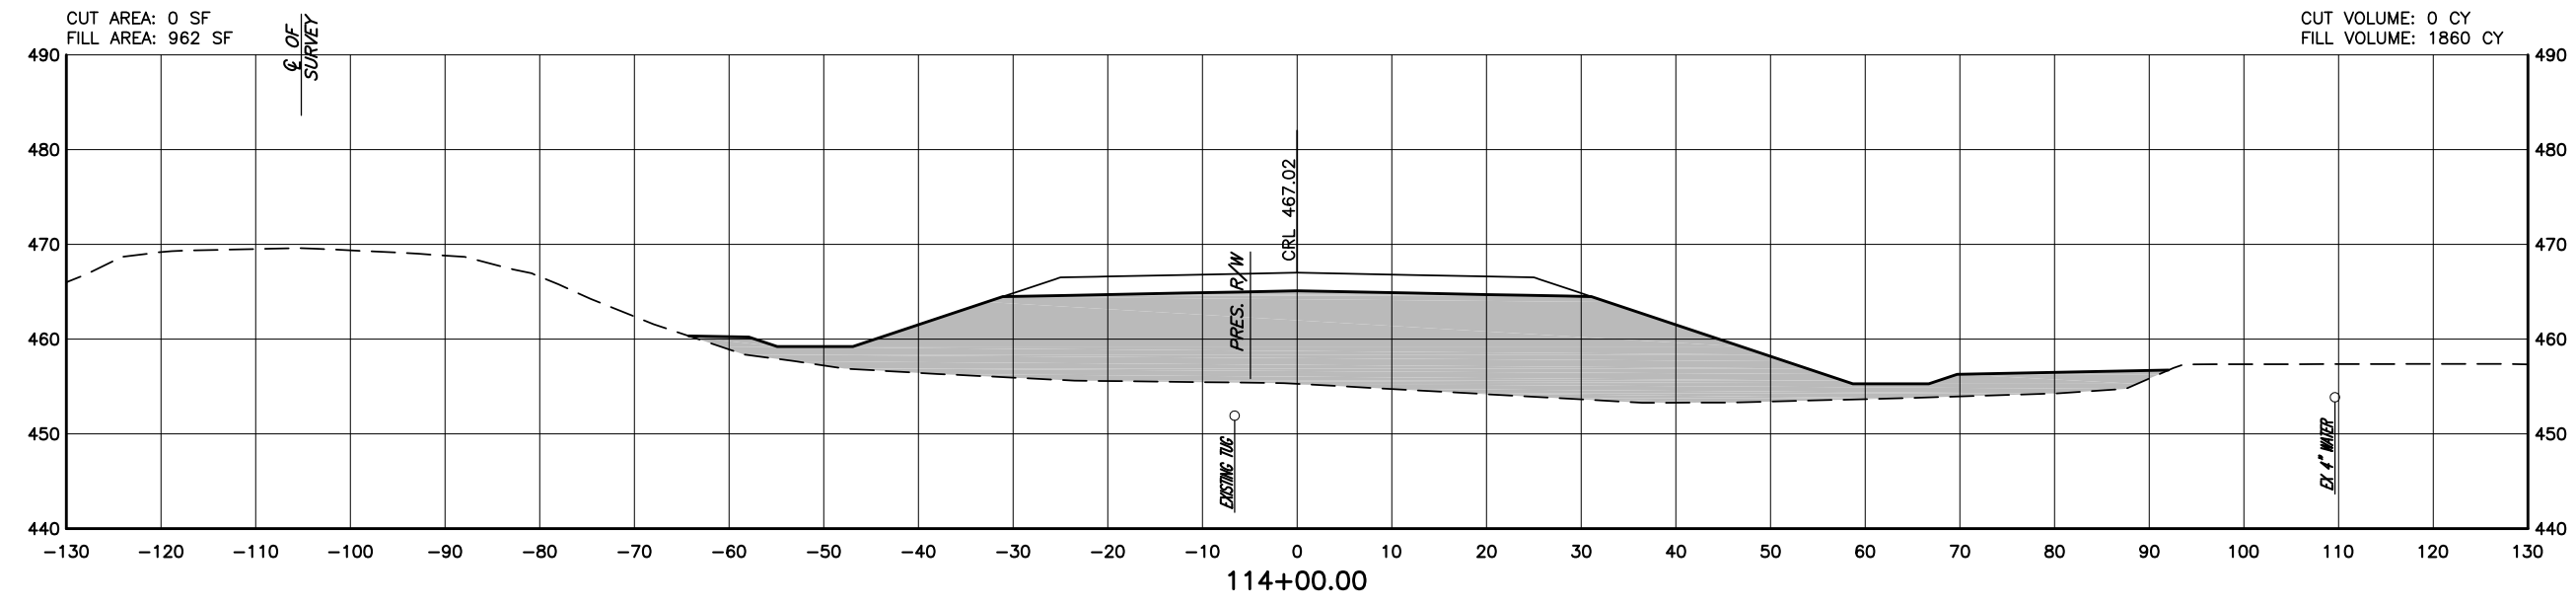


DESCRIPTION	REVISIONS	DATE

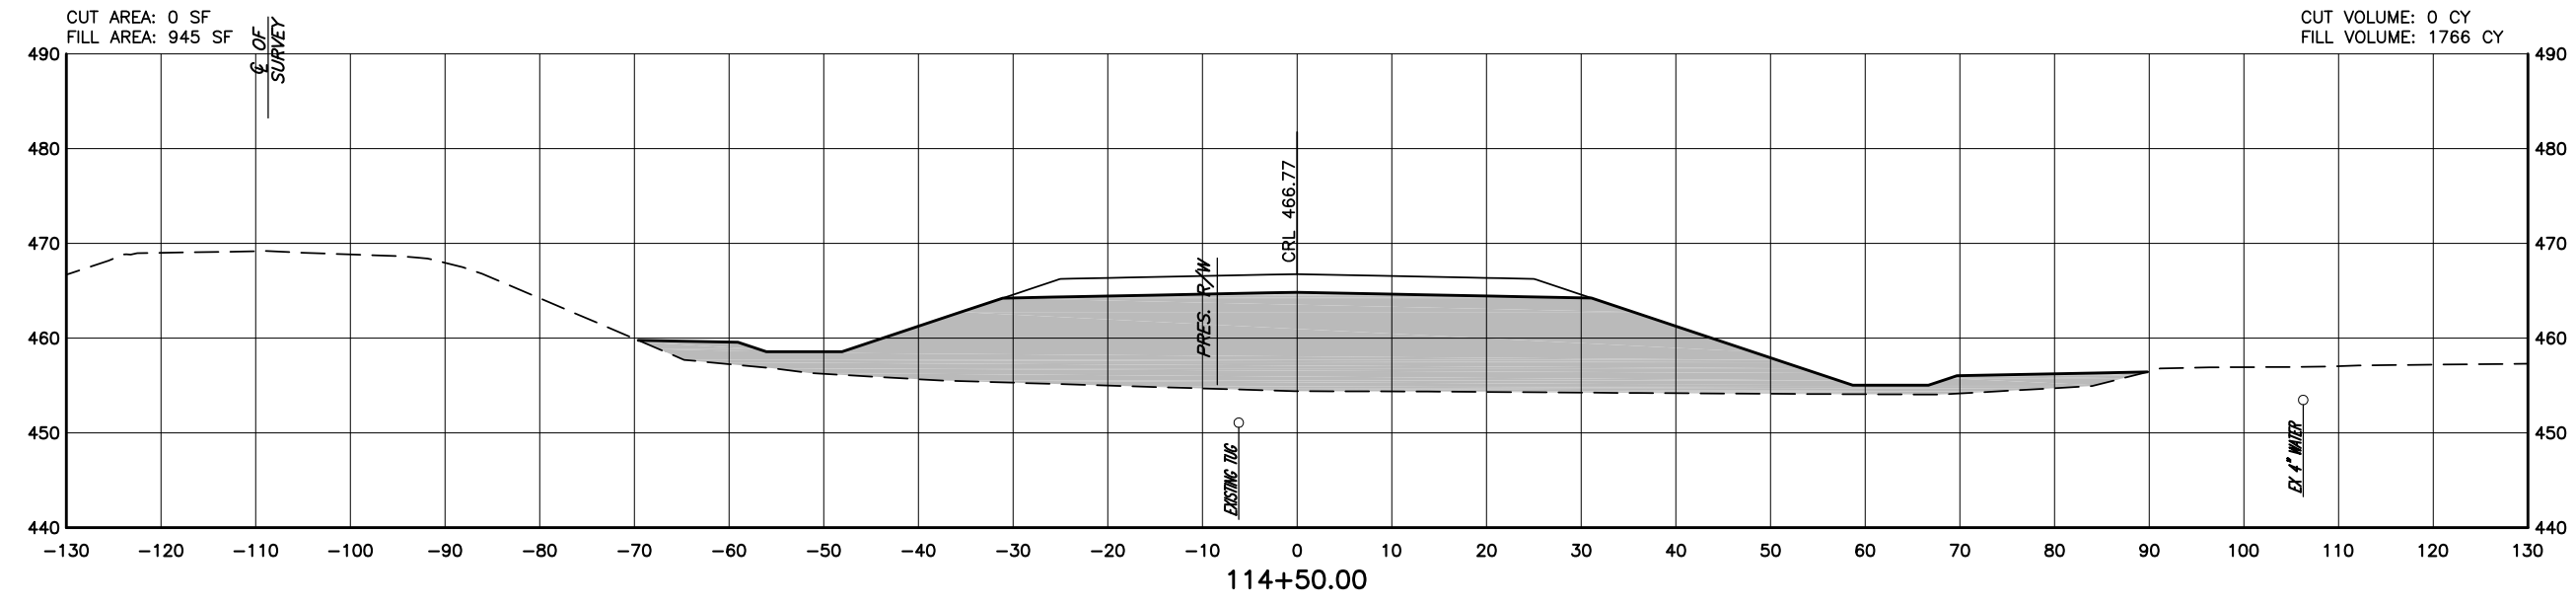

-  UNCLASSIFIED EXCAVATION
-  EMBANKMENT

DESIGN	
DRAWN	
CHECKED	
APPROVED	
SQUAD	

OKLAHOMA DEPARTMENT OF TRANSPORTATION  
POE & ASSOCIATES

## CROSS SECTIONS

STATE JOB NO. 26346(04) SHEET NO. XS24  
US-271 OVER KIAMICHI RIVER PUSHMATAHA COUNTY

2013-04-24 H:\202957 US-271\ACAD\202957XS01.DWG