


DESCRIPTION	REVISIONS	DATE


CUT AREA: 0 SF
FILL AREA: 0 SF

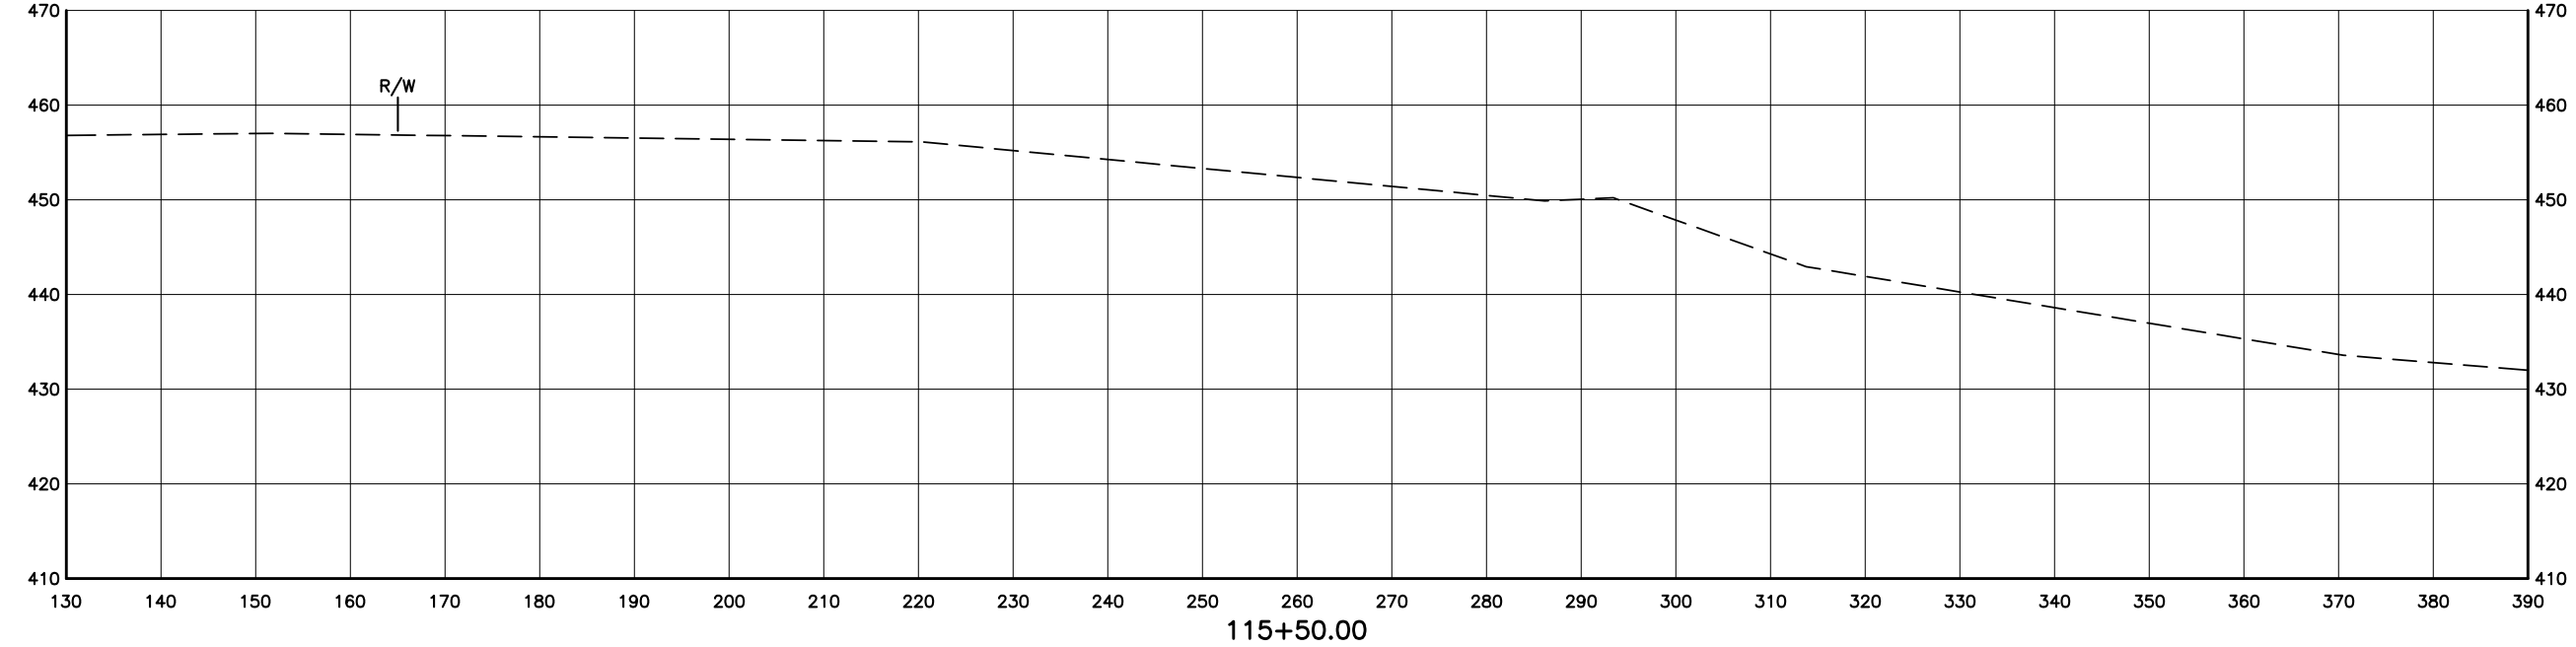

CUT VOLUME: 0 CY
FILL VOLUME: 0 CY




CUT AREA: 0 SF
FILL AREA: 0 SF

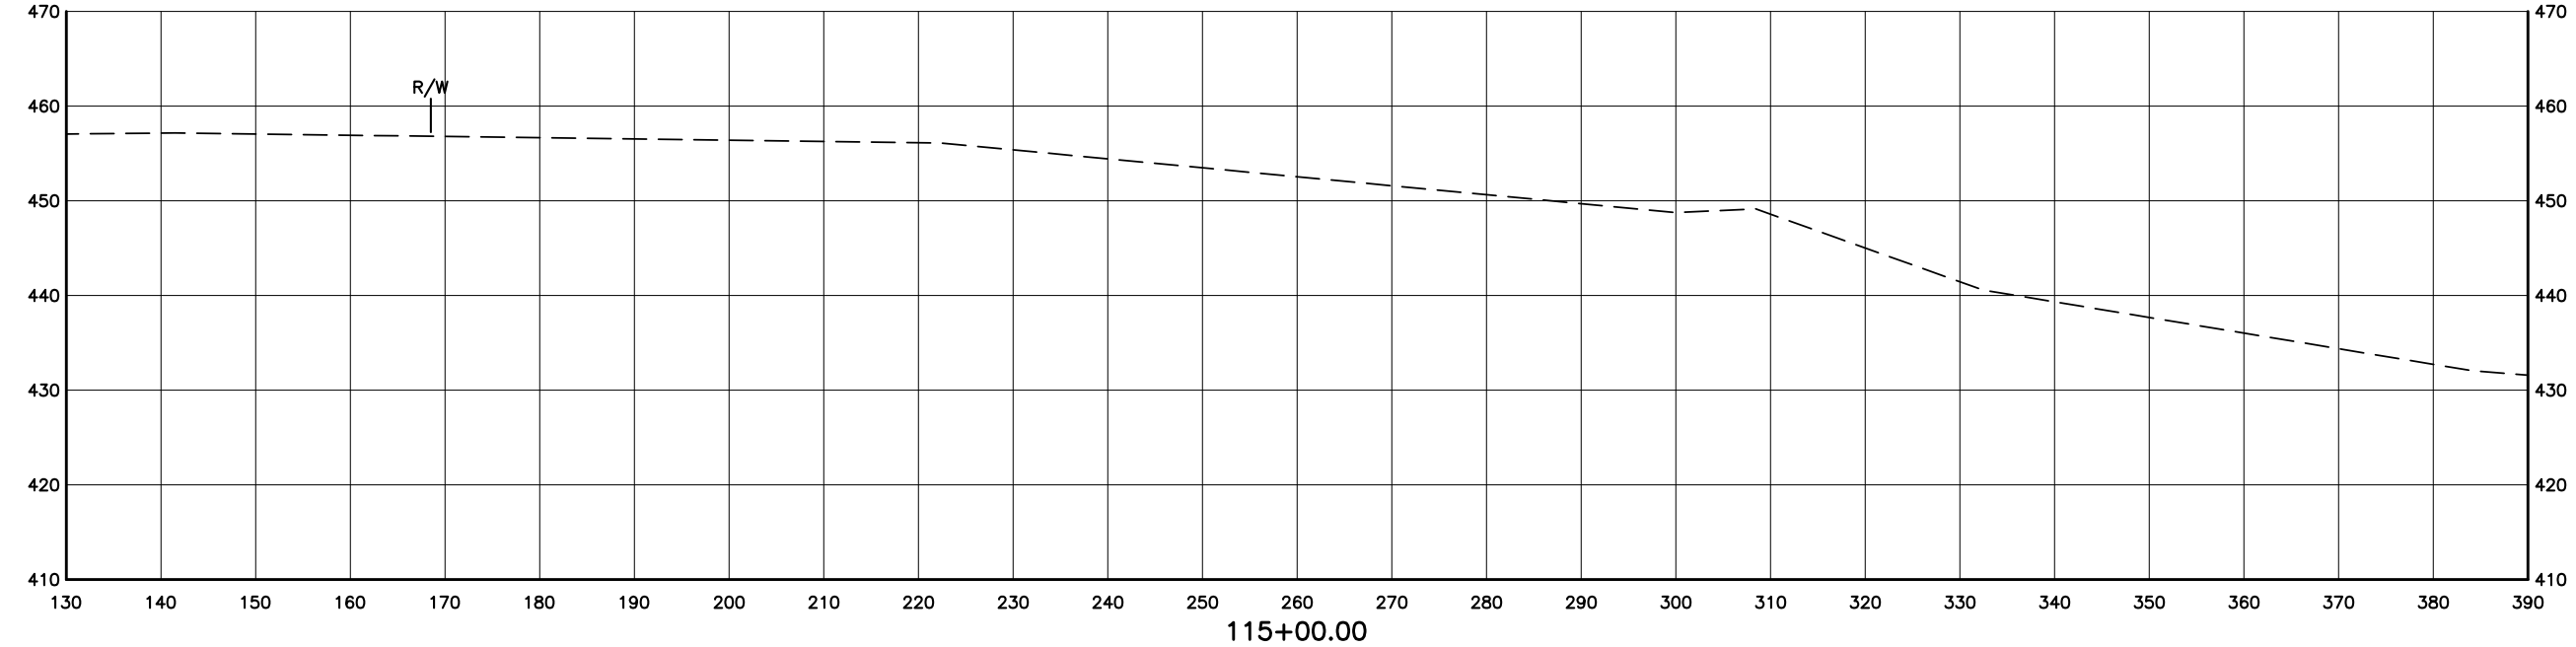CUT VOLUME: 0 CY
FILL VOLUME: 0 CY



-  UNCLASSIFIED EXCAVATION
-  EMBANKMENT

DESIGN	
DRAWN	
CHECKED	
APPROVED	
SQUAD	

OKLAHOMA DEPARTMENT OF TRANSPORTATION
POE & ASSOCIATES

CROSS SECTIONS

STATE JOB NO. 26346(04) SHEET NO. XS27
US-271 OVER KIAMICHI RIVER PUSHMATAHA COUNTY

2013-04-24 H:\202957 US-271\ACAD\202957XS01.DWG