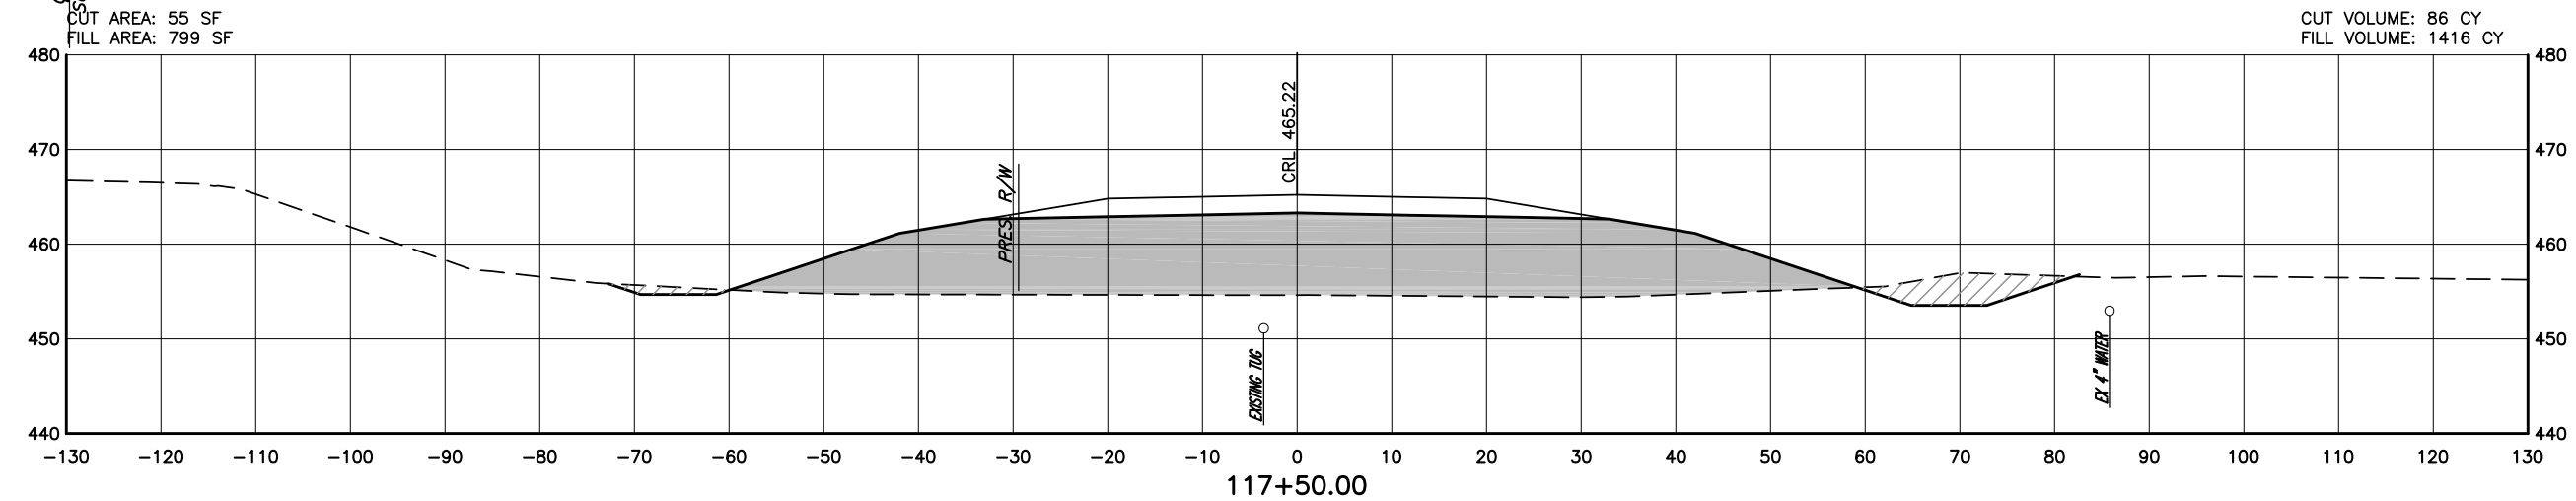
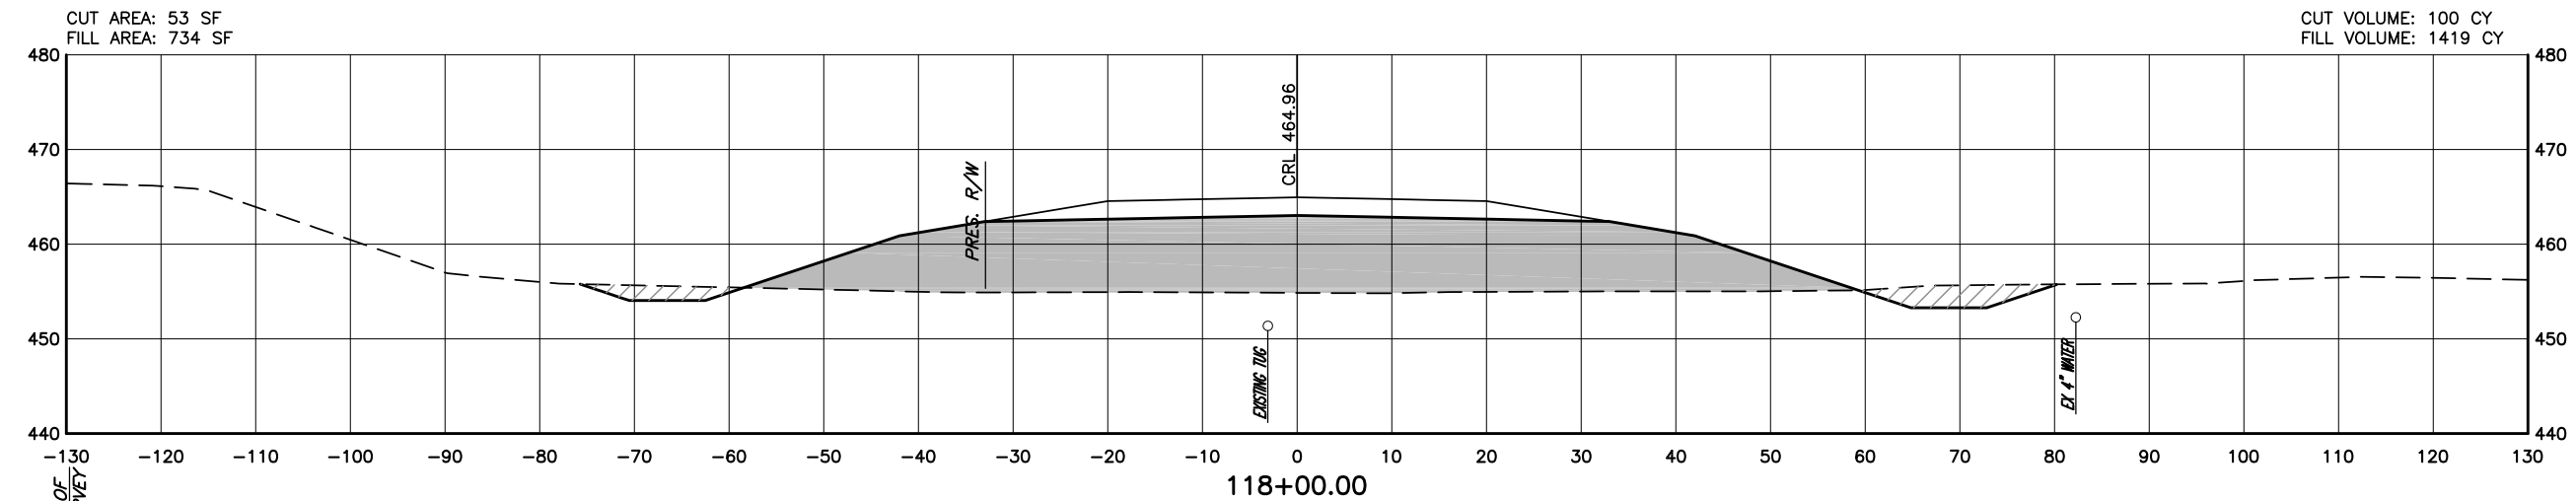
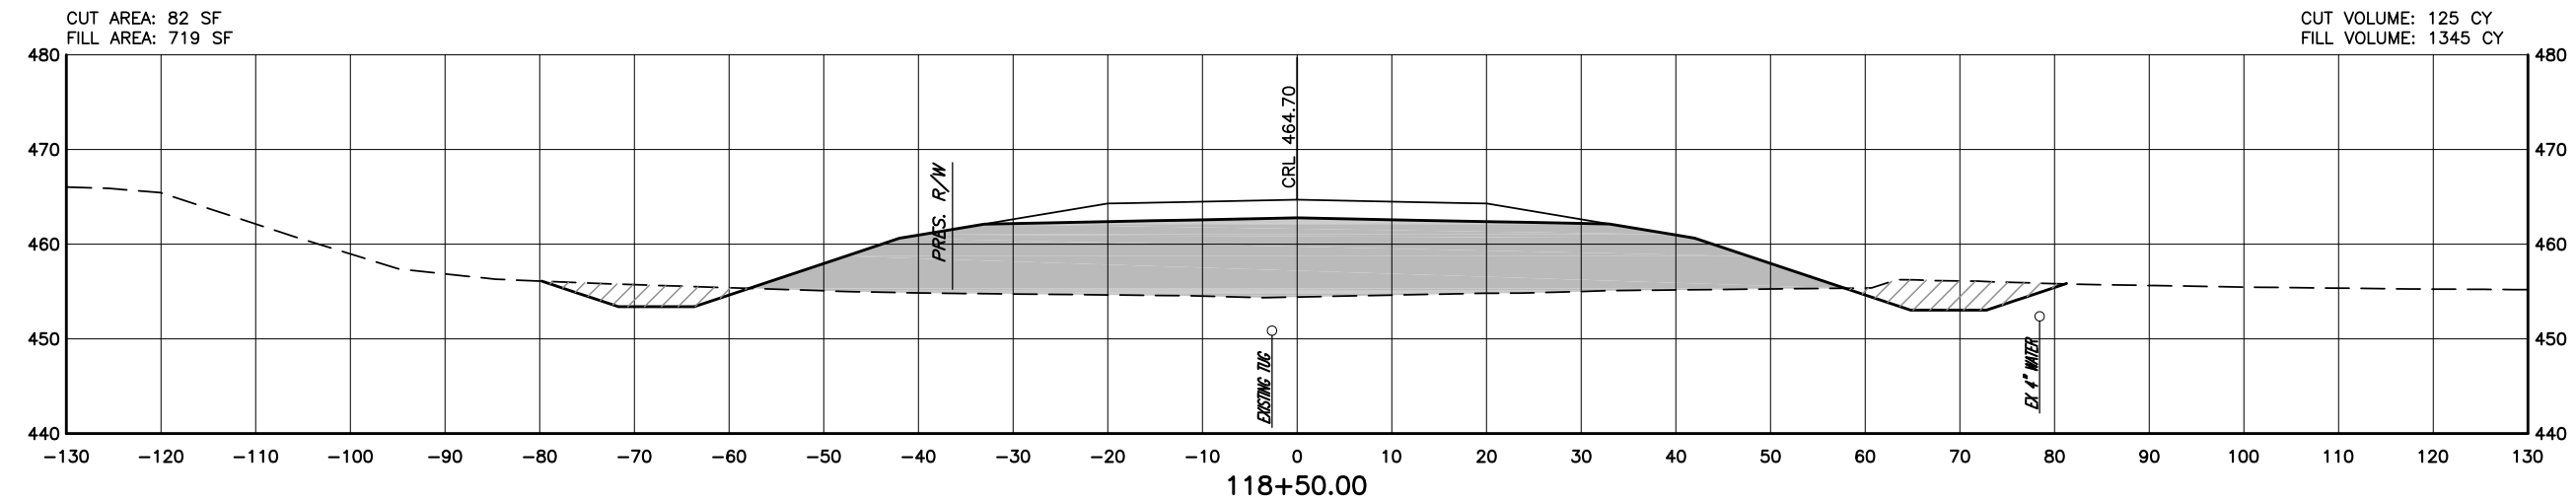

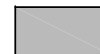



DESCRIPTION	REVISIONS	DATE



6 OF SURVEY

-  UNCLASSIFIED EXCAVATION
-  EMBANKMENT

DESIGN	
DRAWN	
CHECKED	
APPROVED	
SQUAD	

OKLAHOMA DEPARTMENT OF TRANSPORTATION
POE & ASSOCIATES

CROSS SECTIONS

STATE JOB NO. 26346(04) SHEET NO. XS30
US-271 OVER KIAMICHI RIVER PUSHMATAHA COUNTY