


DESCRIPTION	REVISIONS	DATE


CUT AREA: 0 SF  
FILL AREA: 0 SF



CUT VOLUME: 0 CY  
FILL VOLUME: 0 CY

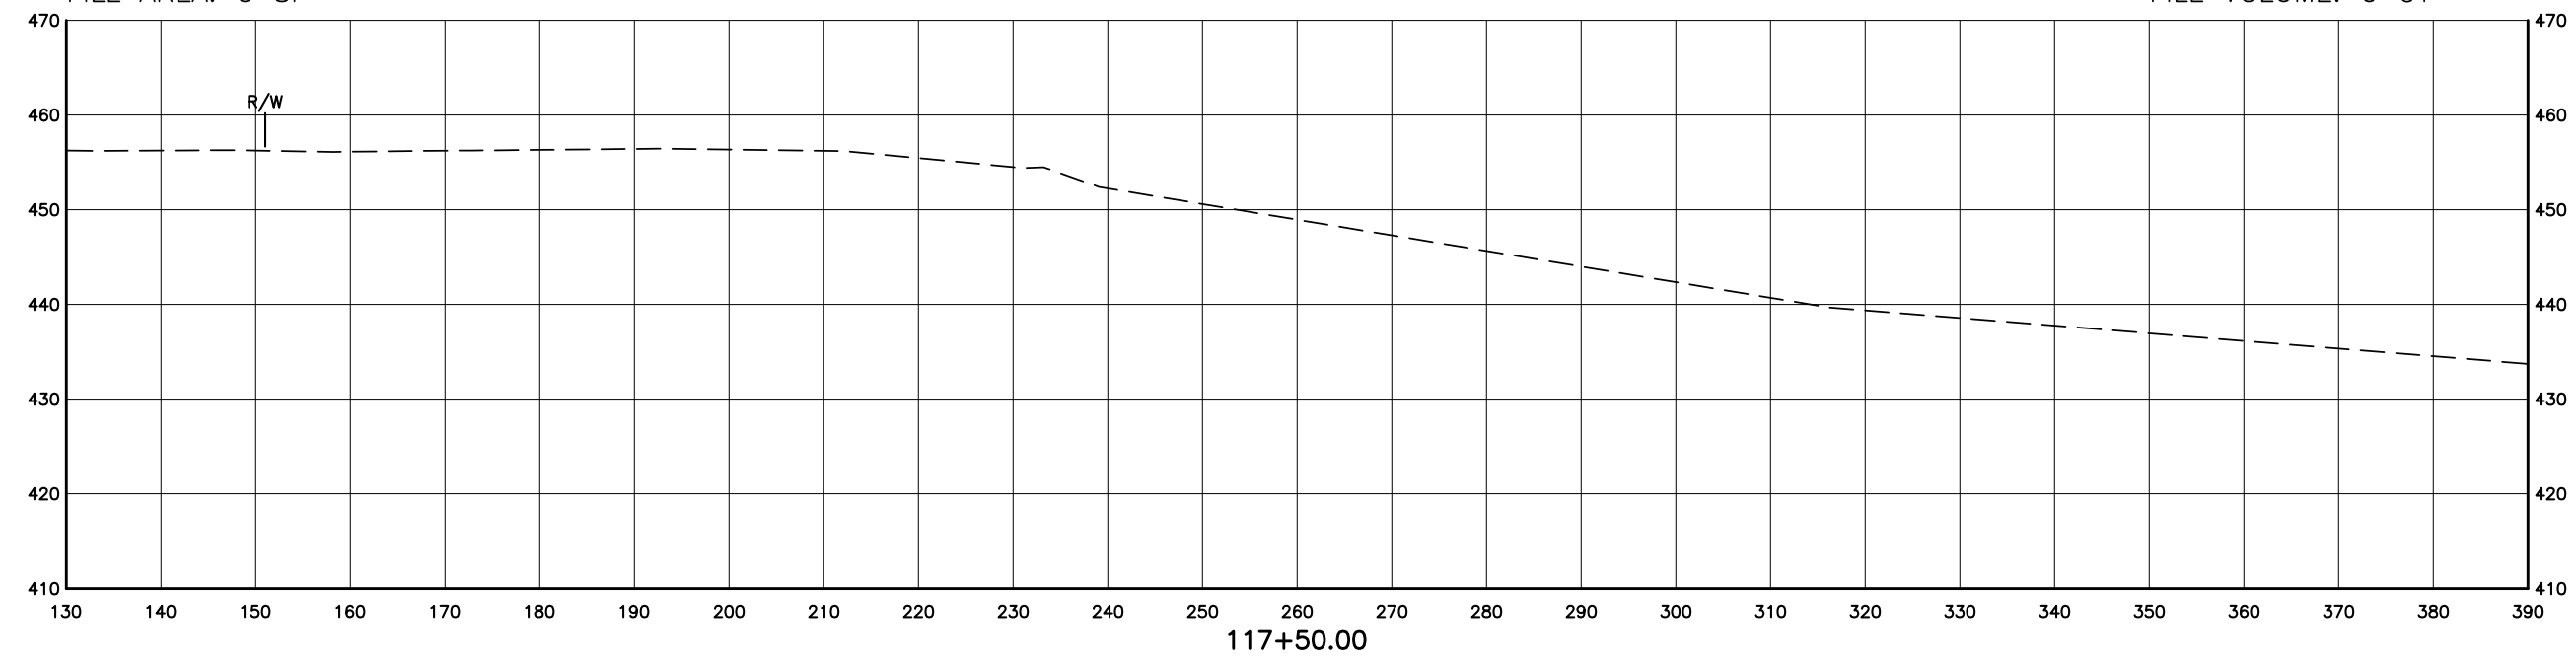

CUT AREA: 0 SF  
FILL AREA: 0 SF

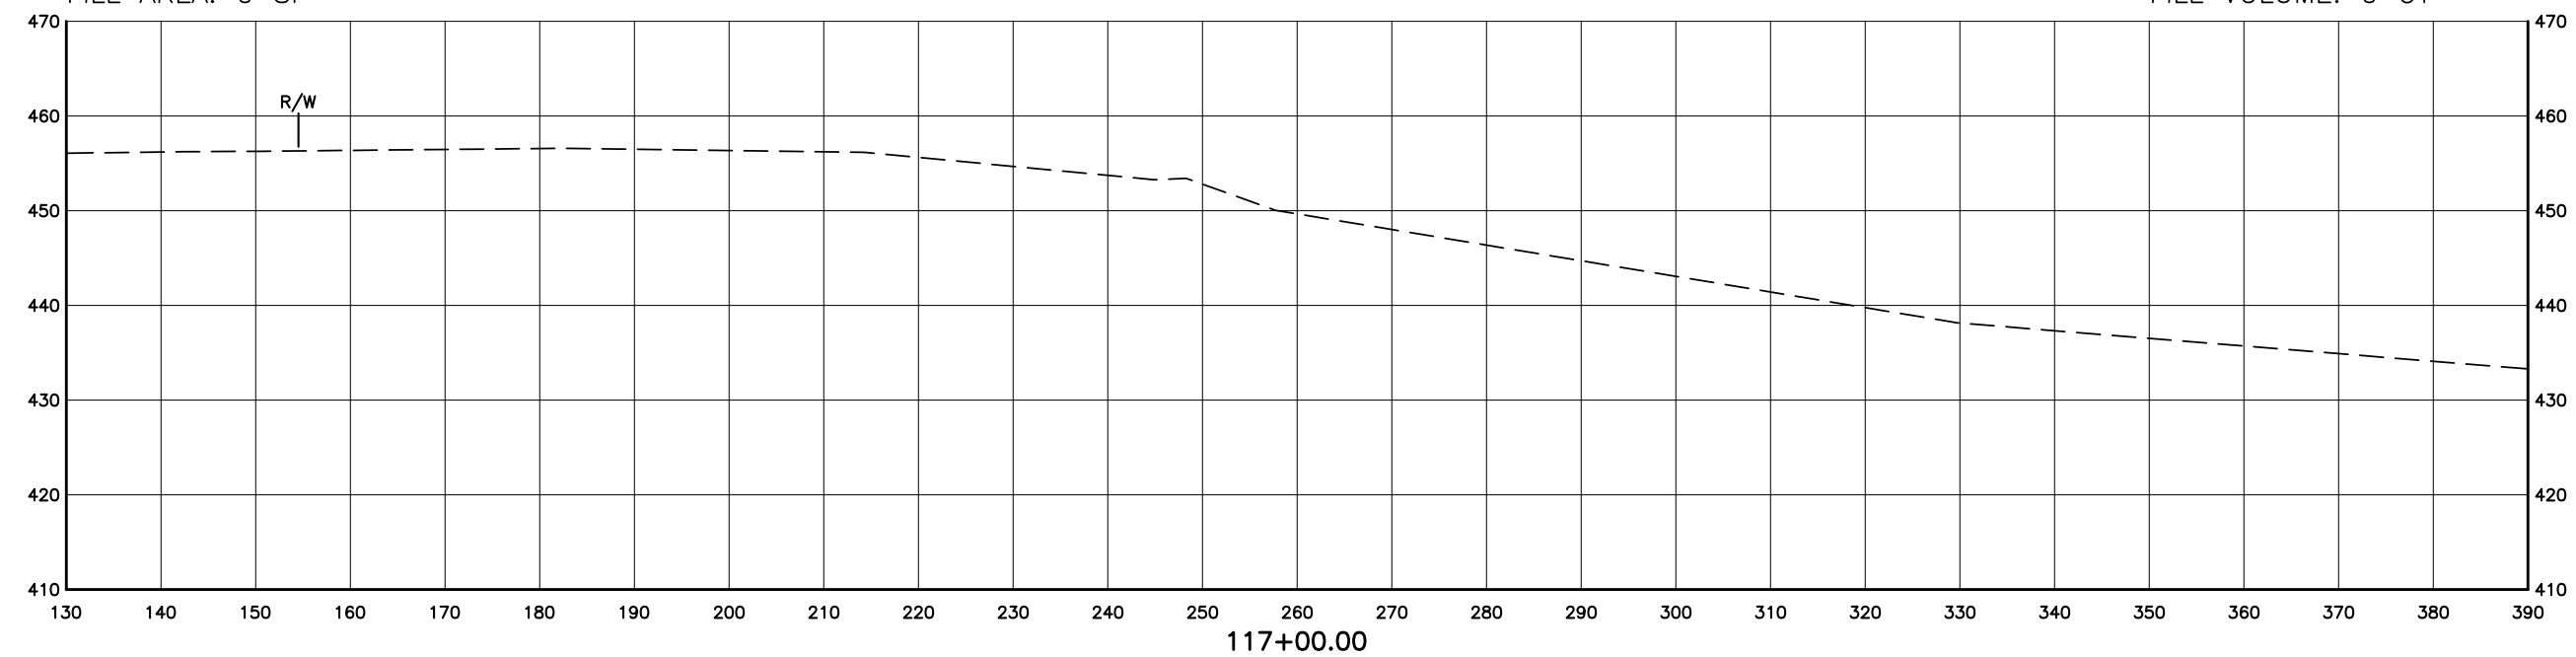CUT VOLUME: 0 CY  
FILL VOLUME: 0 CY



 UNCLASSIFIED EXCAVATION  
 EMBANKMENT

DESIGN	
DRAWN	
CHECKED	
APPROVED	
SQUAD	

OKLAHOMA DEPARTMENT OF TRANSPORTATION  
POE & ASSOCIATES

# CROSS SECTIONS

STATE JOB NO. 26346(04) SHEET NO. XS31  
US-271 OVER KIAMICHI RIVER PUSHMATAHA COUNTY

2013-04-24 H:\202957 US-271\ACAD\202957XS01.DWG