



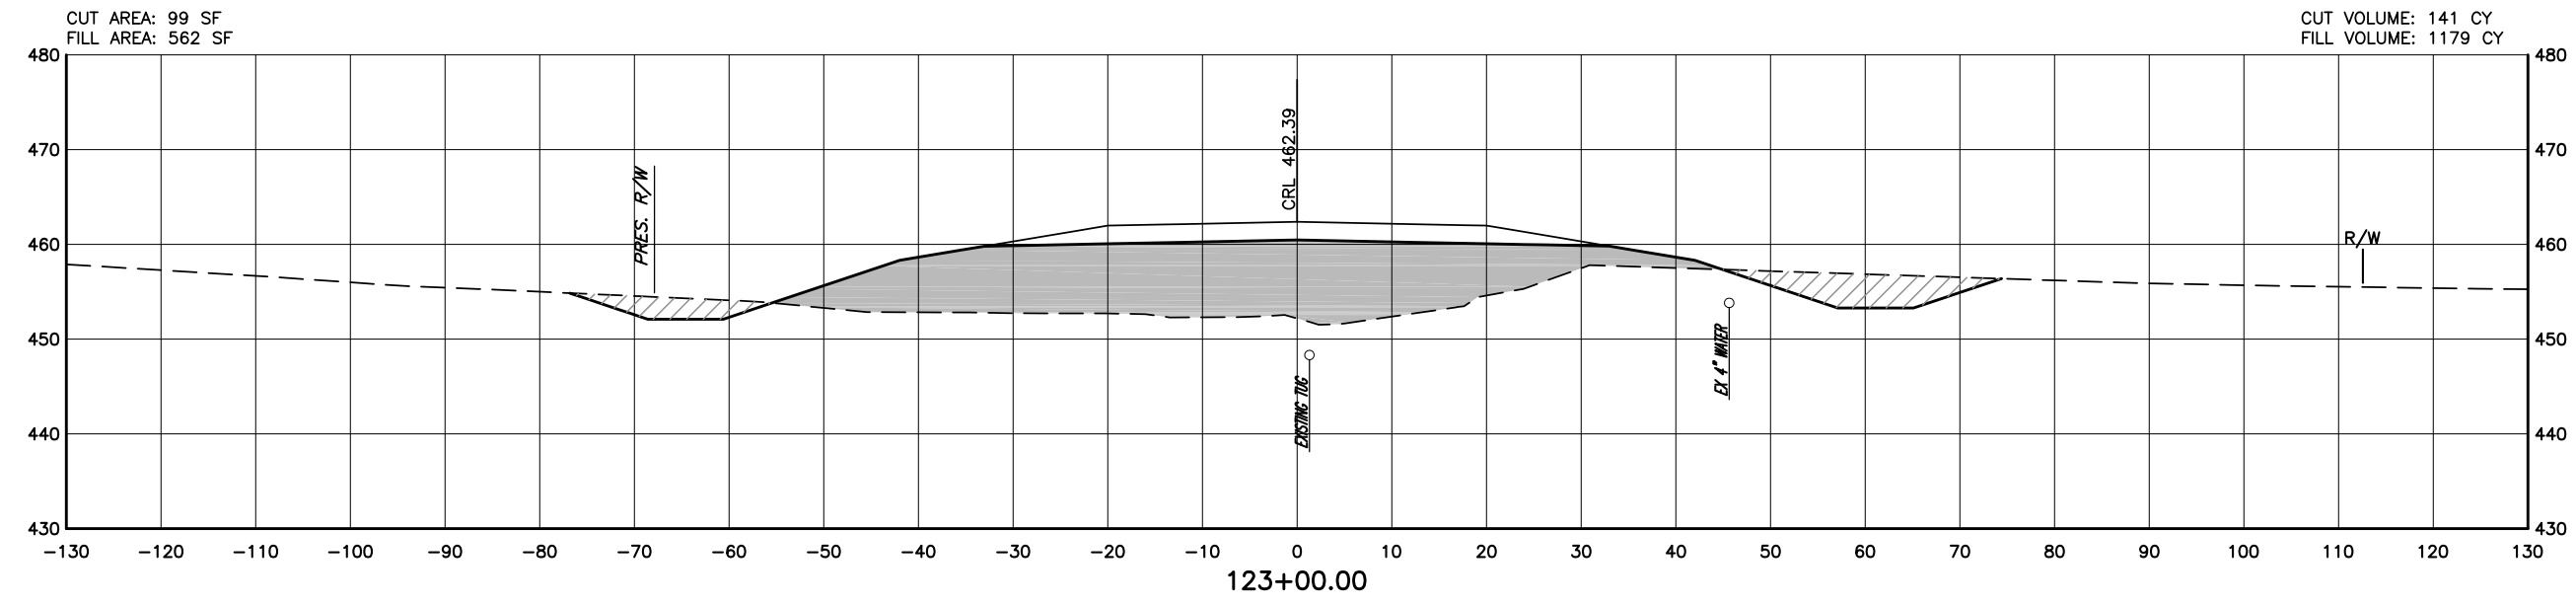

DESCRIPTION	REVISIONS	DATE

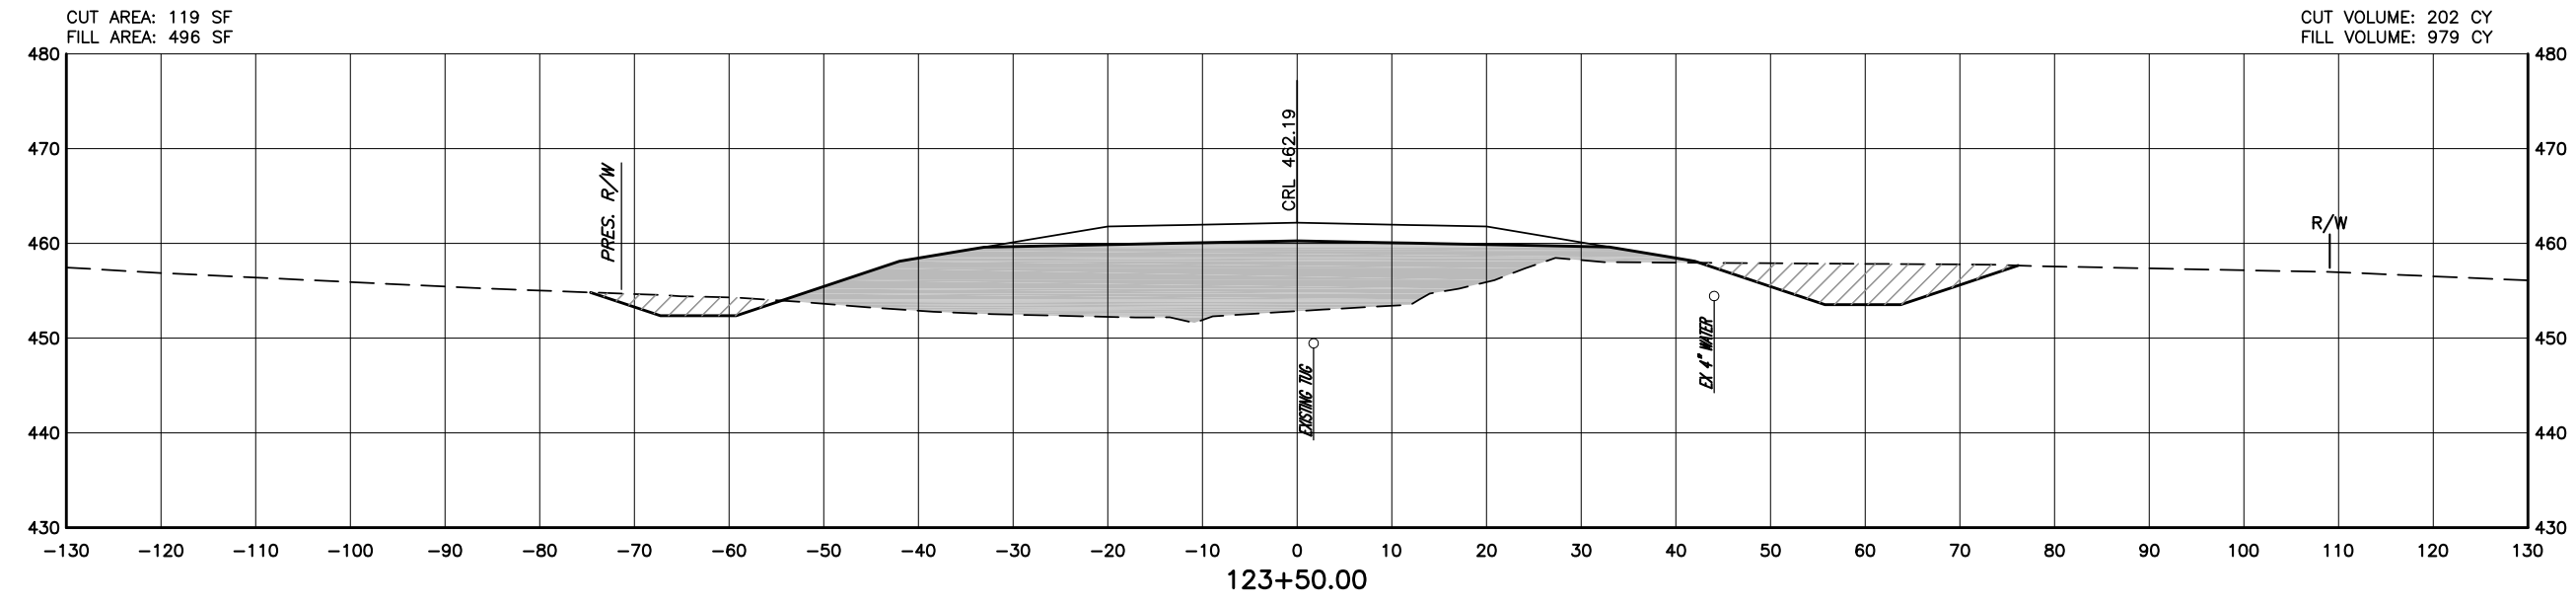

 UNCLASSIFIED EXCAVATION  
 EMBANKMENT

DESIGN		<b>OKLAHOMA DEPARTMENT OF TRANSPORTATION</b> <b>POE &amp; ASSOCIATES</b> <h1>CROSS SECTIONS</h1> STATE JOB NO. <u>26346(04)</u> SHEET NO. <u>XS40</u> US-271 OVER KIAMICHI RIVER PUSHMATAHA COUNTY
DRAWN		
CHECKED		
APPROVED		
SQUAD	