

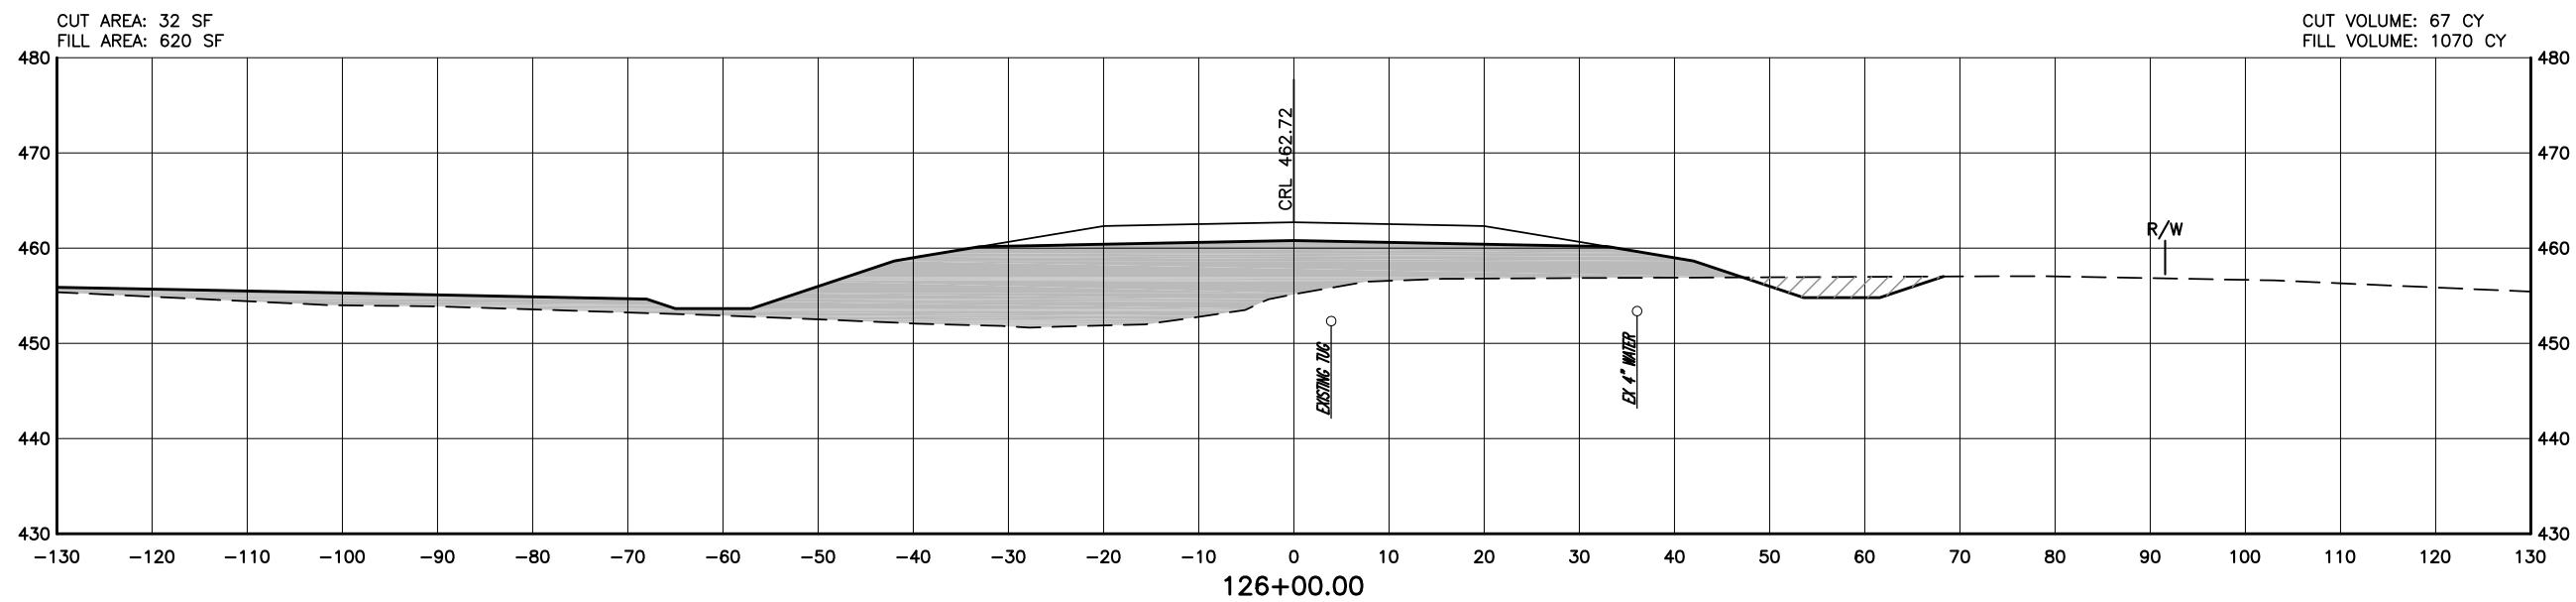


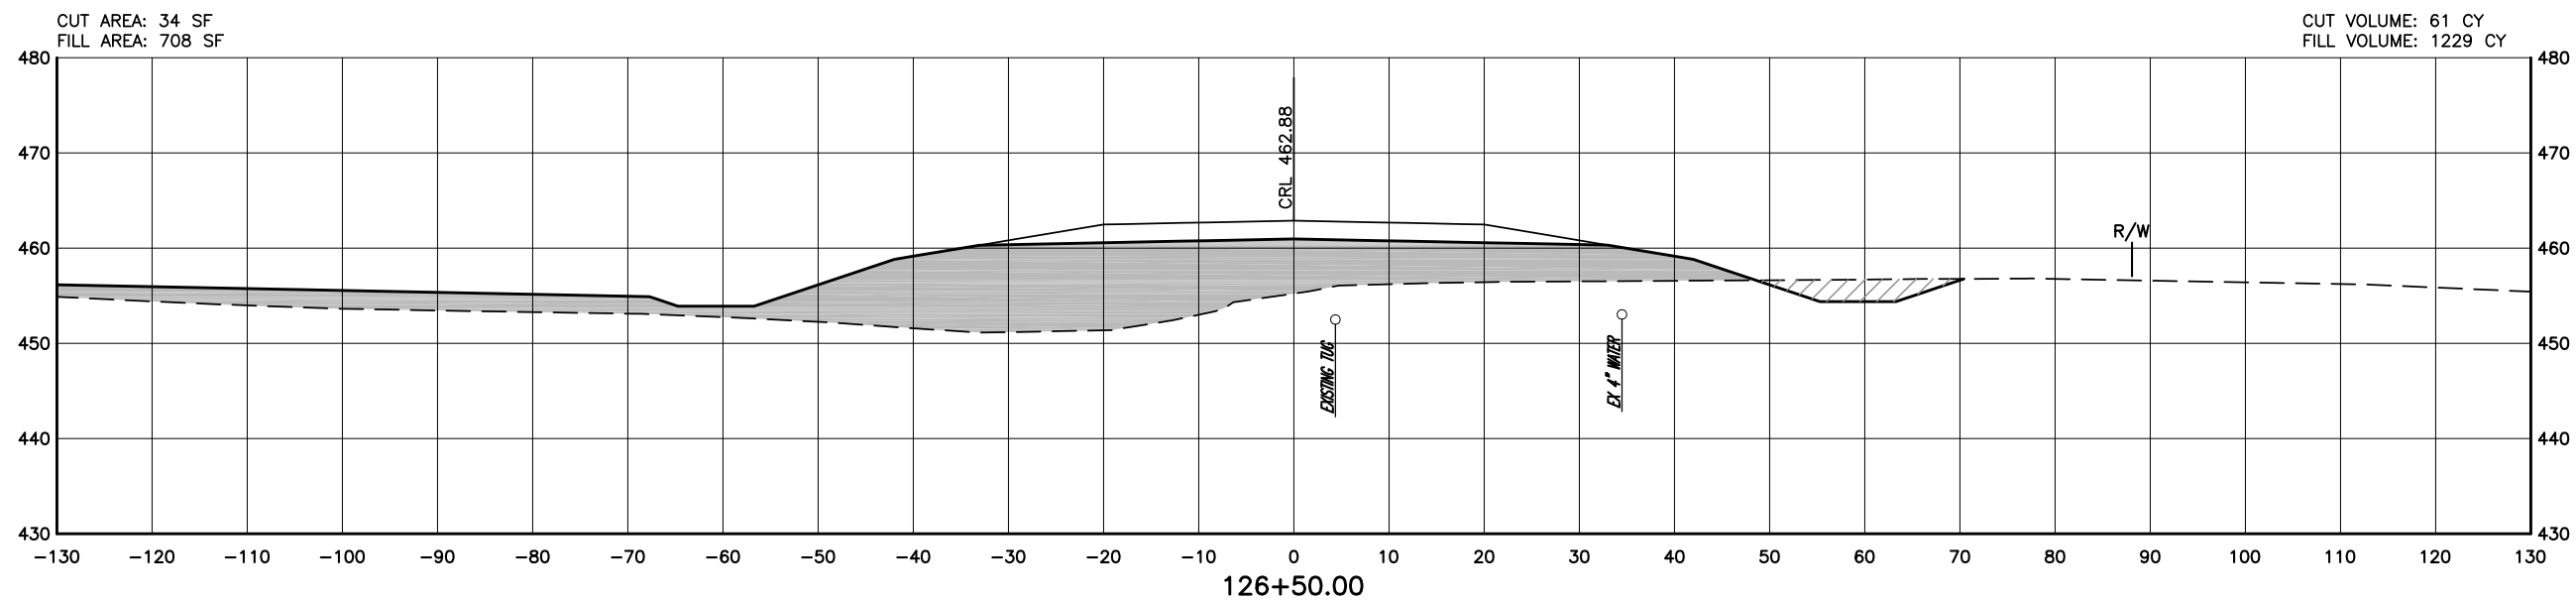

DESCRIPTION	REVISIONS	DATE

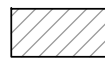

-  UNCLASSIFIED EXCAVATION
-  EMBANKMENT

DESIGN			OKLAHOMA DEPARTMENT OF TRANSPORTATION POE & ASSOCIATES CROSS SECTIONS STATE JOB NO. <u>26346(04)</u> SHEET NO. <u>XS44</u> US-271 OVER KIAMICHI RIVER PUSHMATAHA COUNTY
DRAWN			
CHECKED			
APPROVED			
SQUAD			

2013-04-24 H:\202957 US-271\ACAD\202957XS01.DWG