
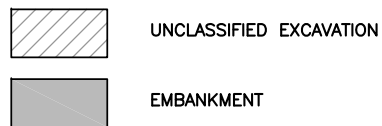
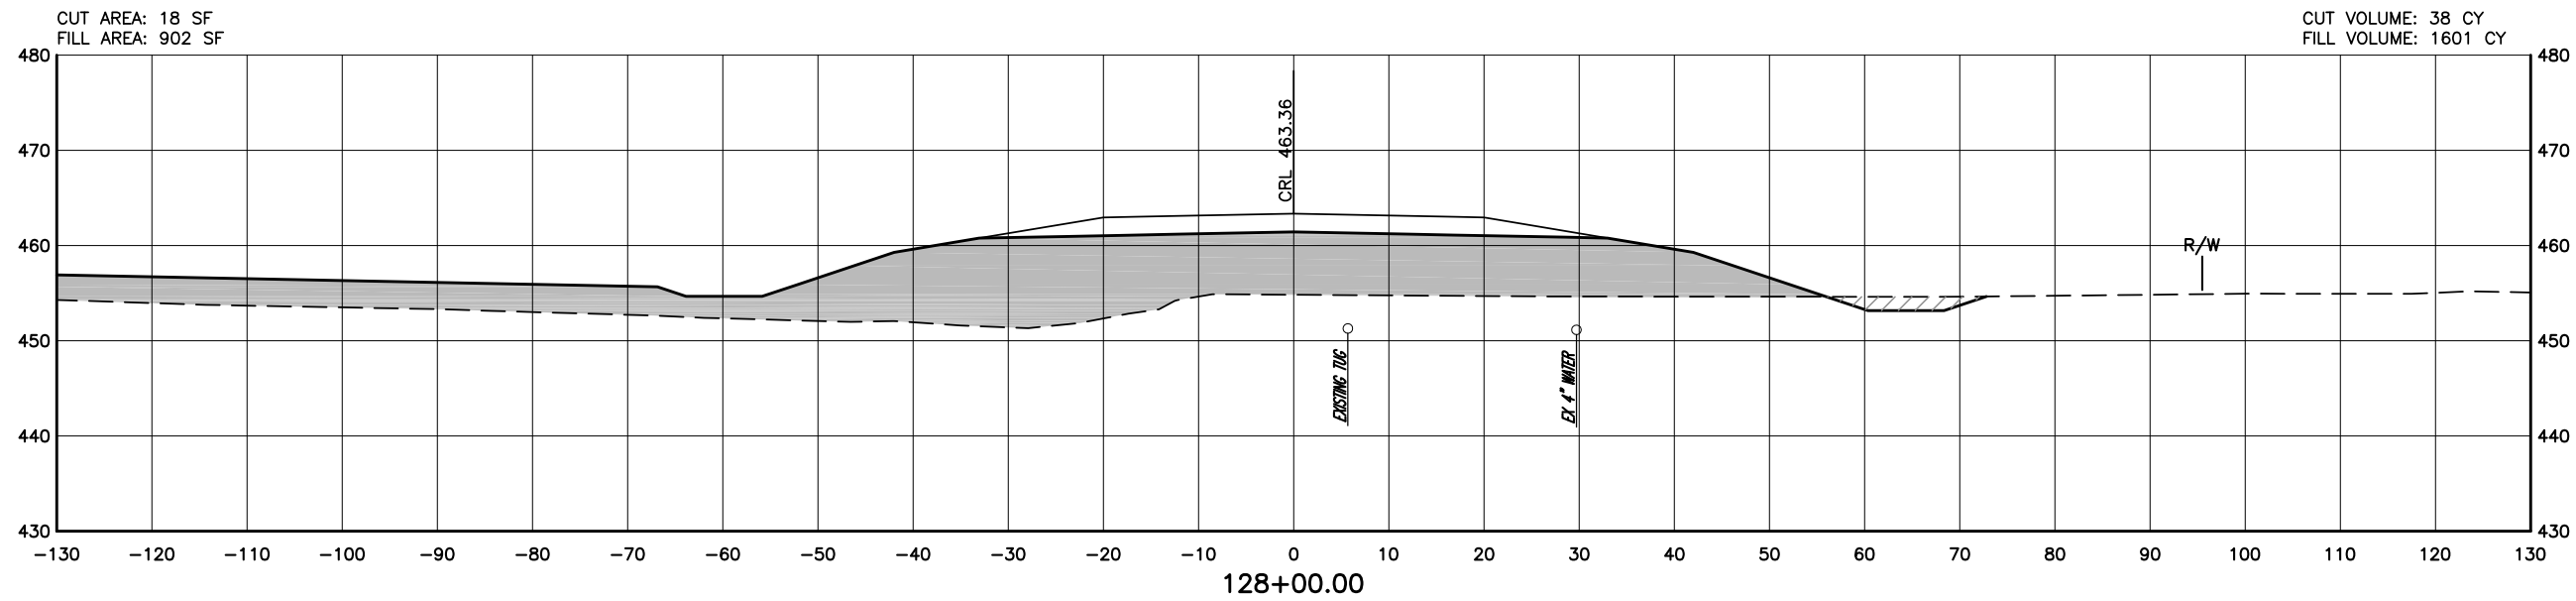


DESCRIPTION	REVISIONS	DATE

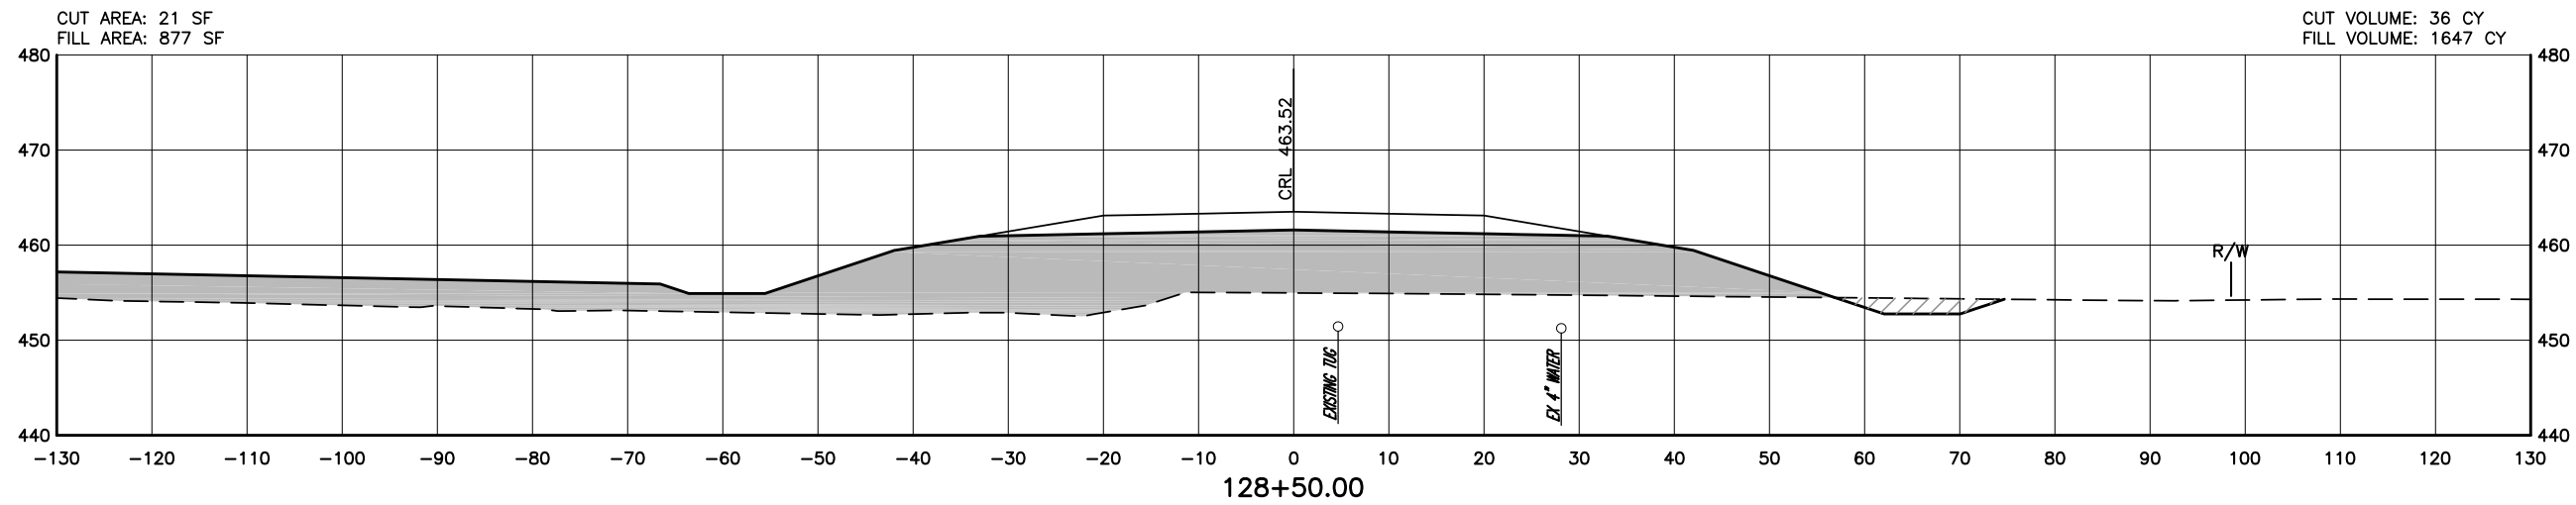

DESIGN			<b>OKLAHOMA DEPARTMENT OF TRANSPORTATION</b> <b>POE &amp; ASSOCIATES</b>  <b>CROSS SECTIONS</b>  STATE JOB NO. <u>26346(04)</u> SHEET NO. <u>XS48</u> US-271 OVER KIAMICHI RIVER PUSHMATAHA COUNTY
DRAWN			
CHECKED			
APPROVED			
SQUAD			