



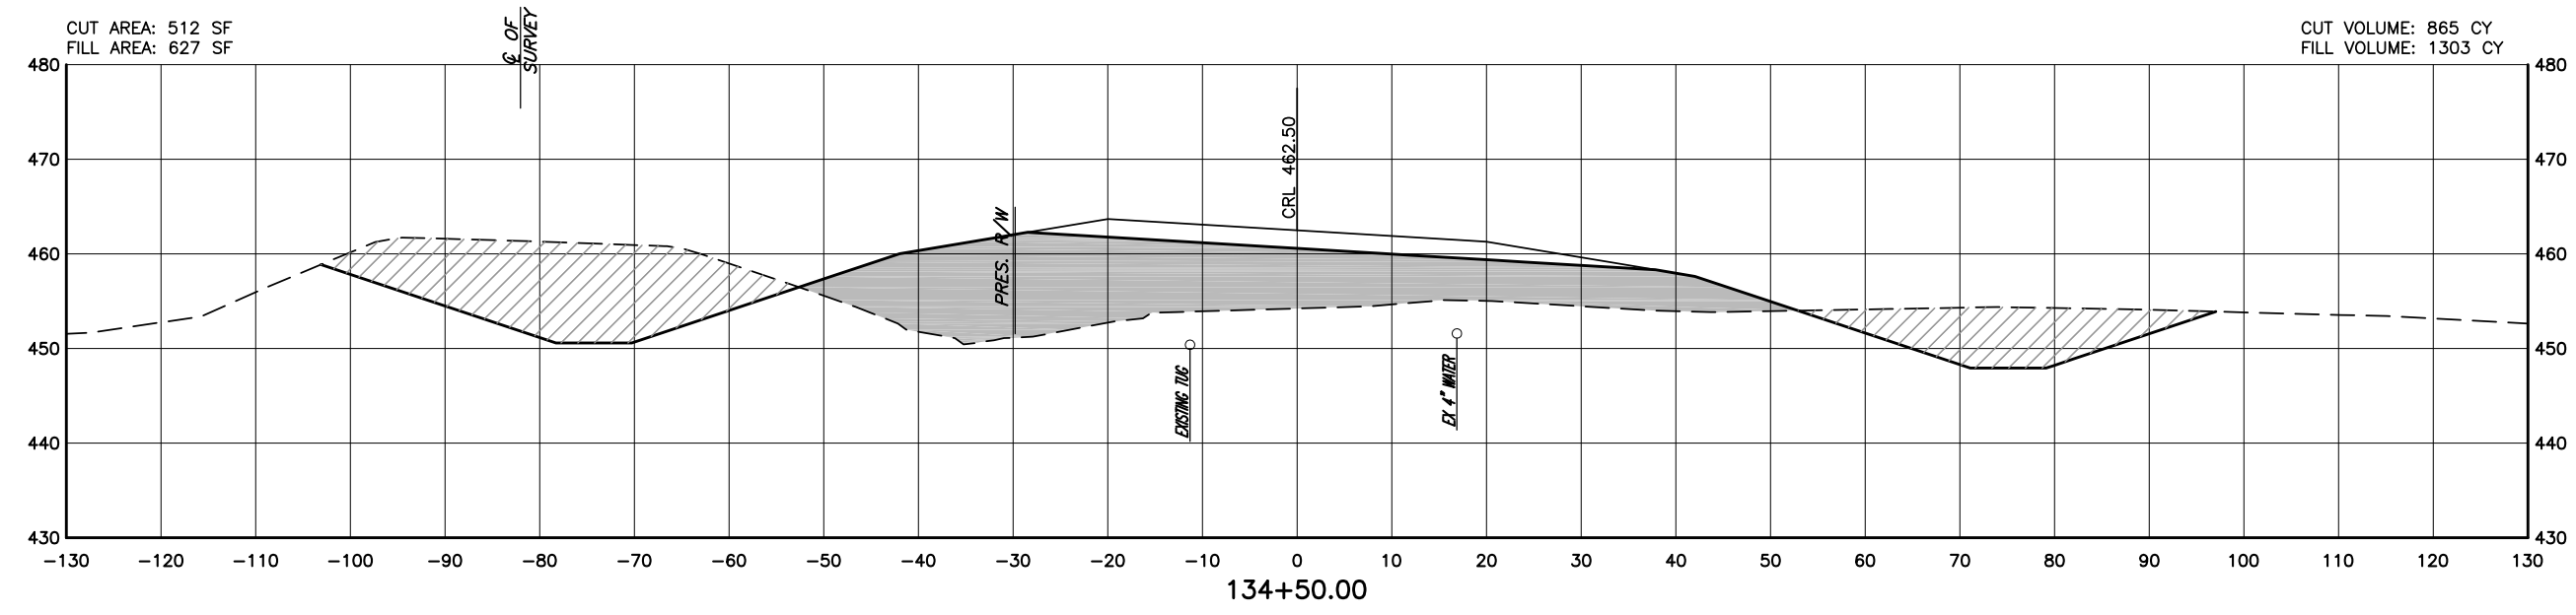


DESCRIPTION	REVISIONS	DATE

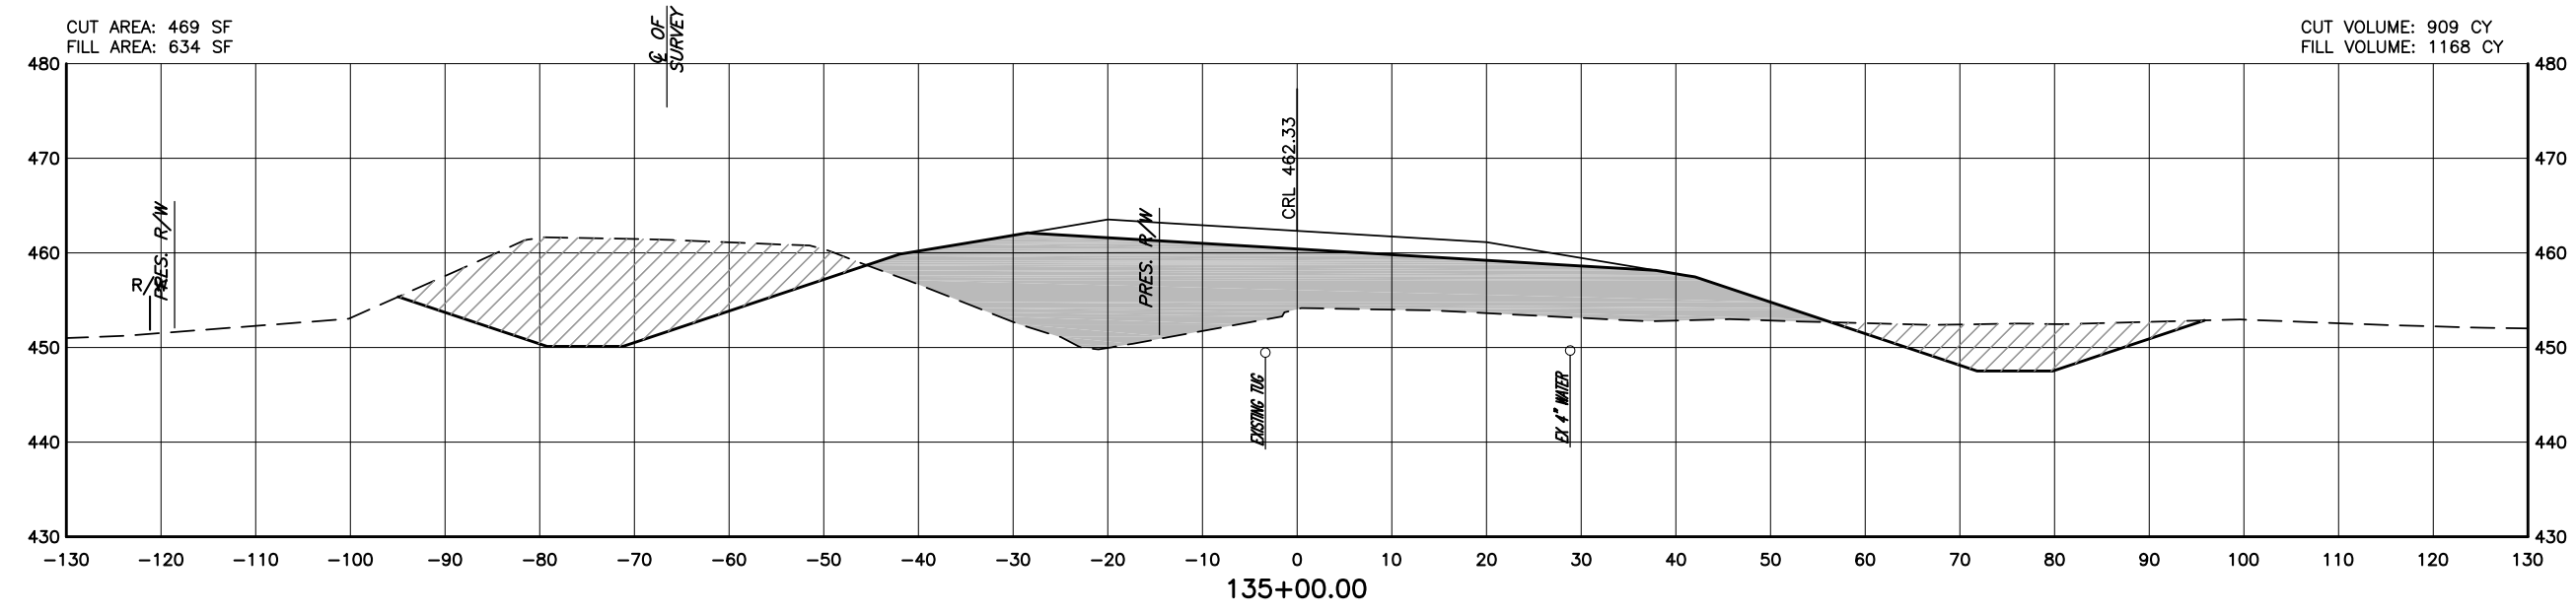

 UNCLASSIFIED EXCAVATION  
 EMBANKMENT

DESIGN		<b>OKLAHOMA DEPARTMENT OF TRANSPORTATION</b> <b>POE &amp; ASSOCIATES</b> <h1>CROSS SECTIONS</h1> STATE JOB NO. <u>26346(04)</u> SHEET NO. <u>XS5Z</u> US-271 OVER KIAMICHI RIVER PUSHMATAHA COUNTY
DRAWN		
CHECKED		
APPROVED		
SQUAD		

2013-04-24 H:\202957 US-271\ACAD\202957XS01.DWG