
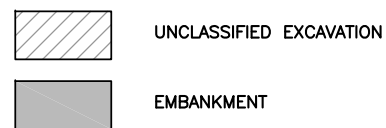
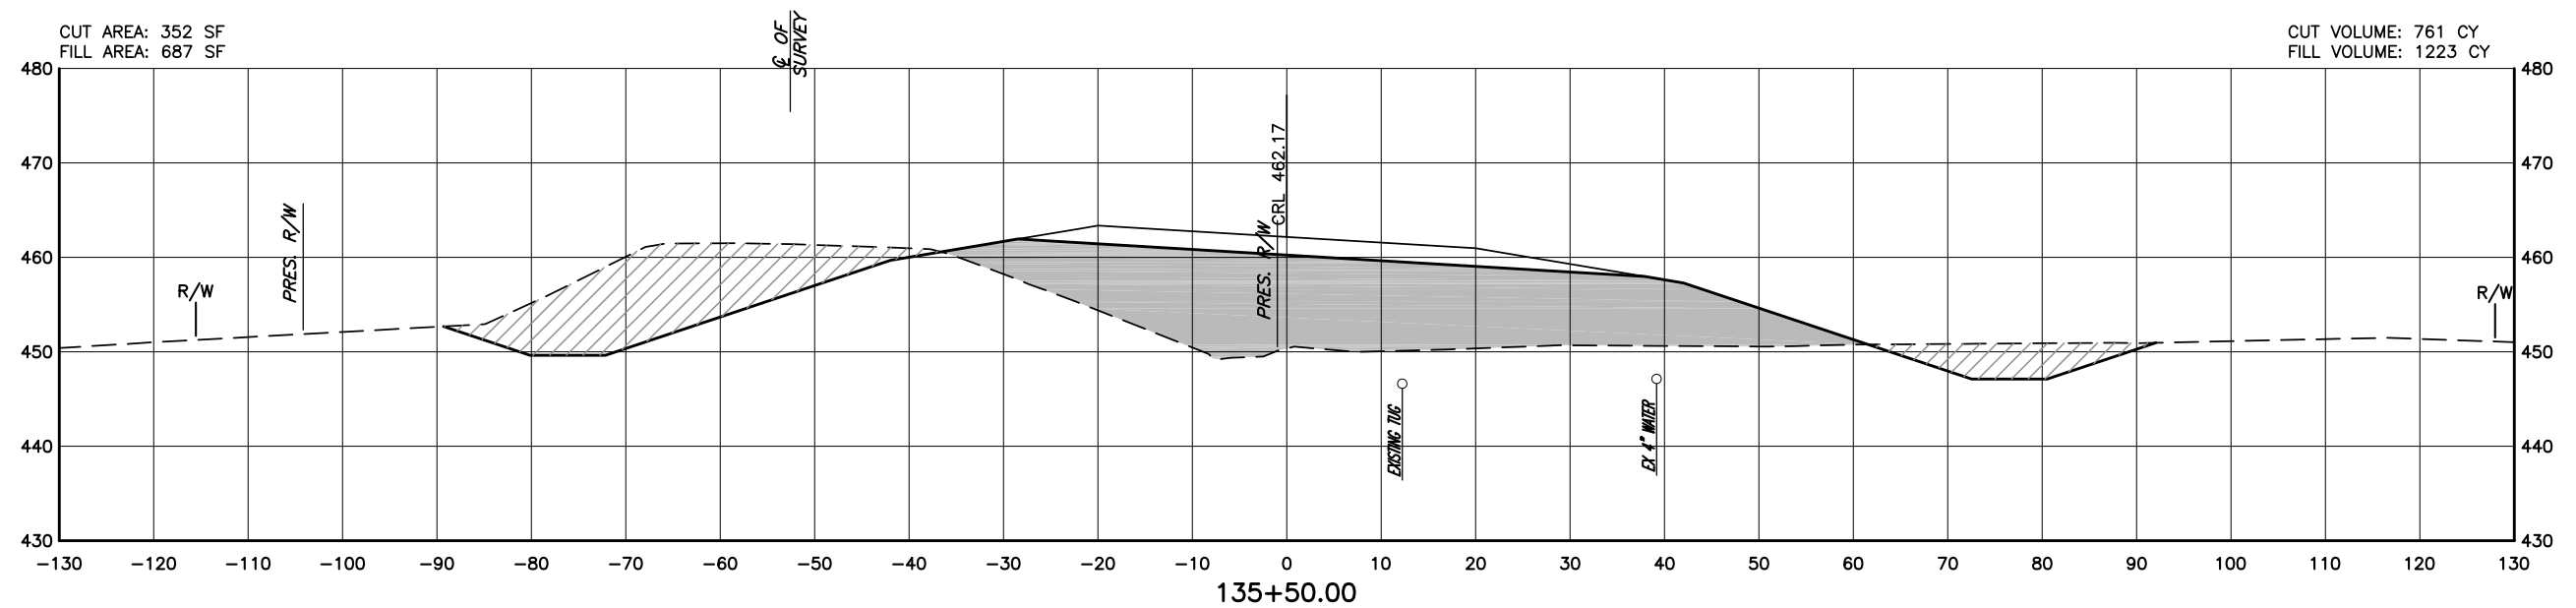


DESCRIPTION	REVISIONS	DATE

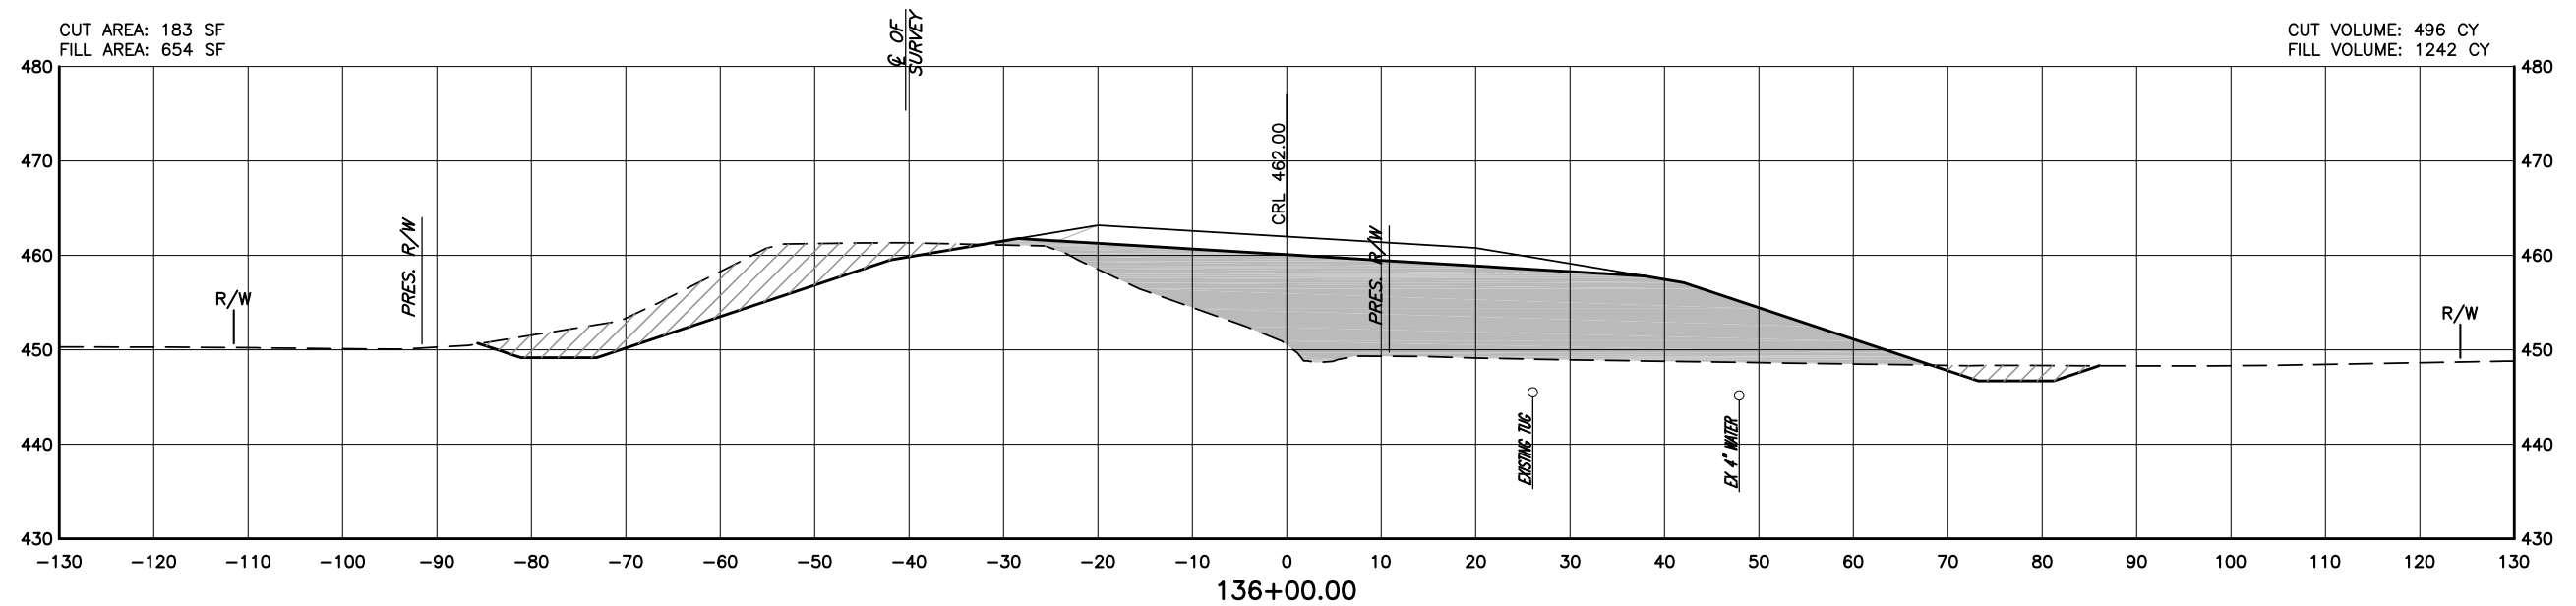

DESIGN			OKLAHOMA DEPARTMENT OF TRANSPORTATION POE & ASSOCIATES CROSS SECTIONS STATE JOB NO. <u>26346(04)</u> SHEET NO. <u>XS58</u> US-271 OVER KIAMICHI RIVER PUSHMATAHA COUNTY
DRAWN			
CHECKED			
APPROVED			
SQUAD			