



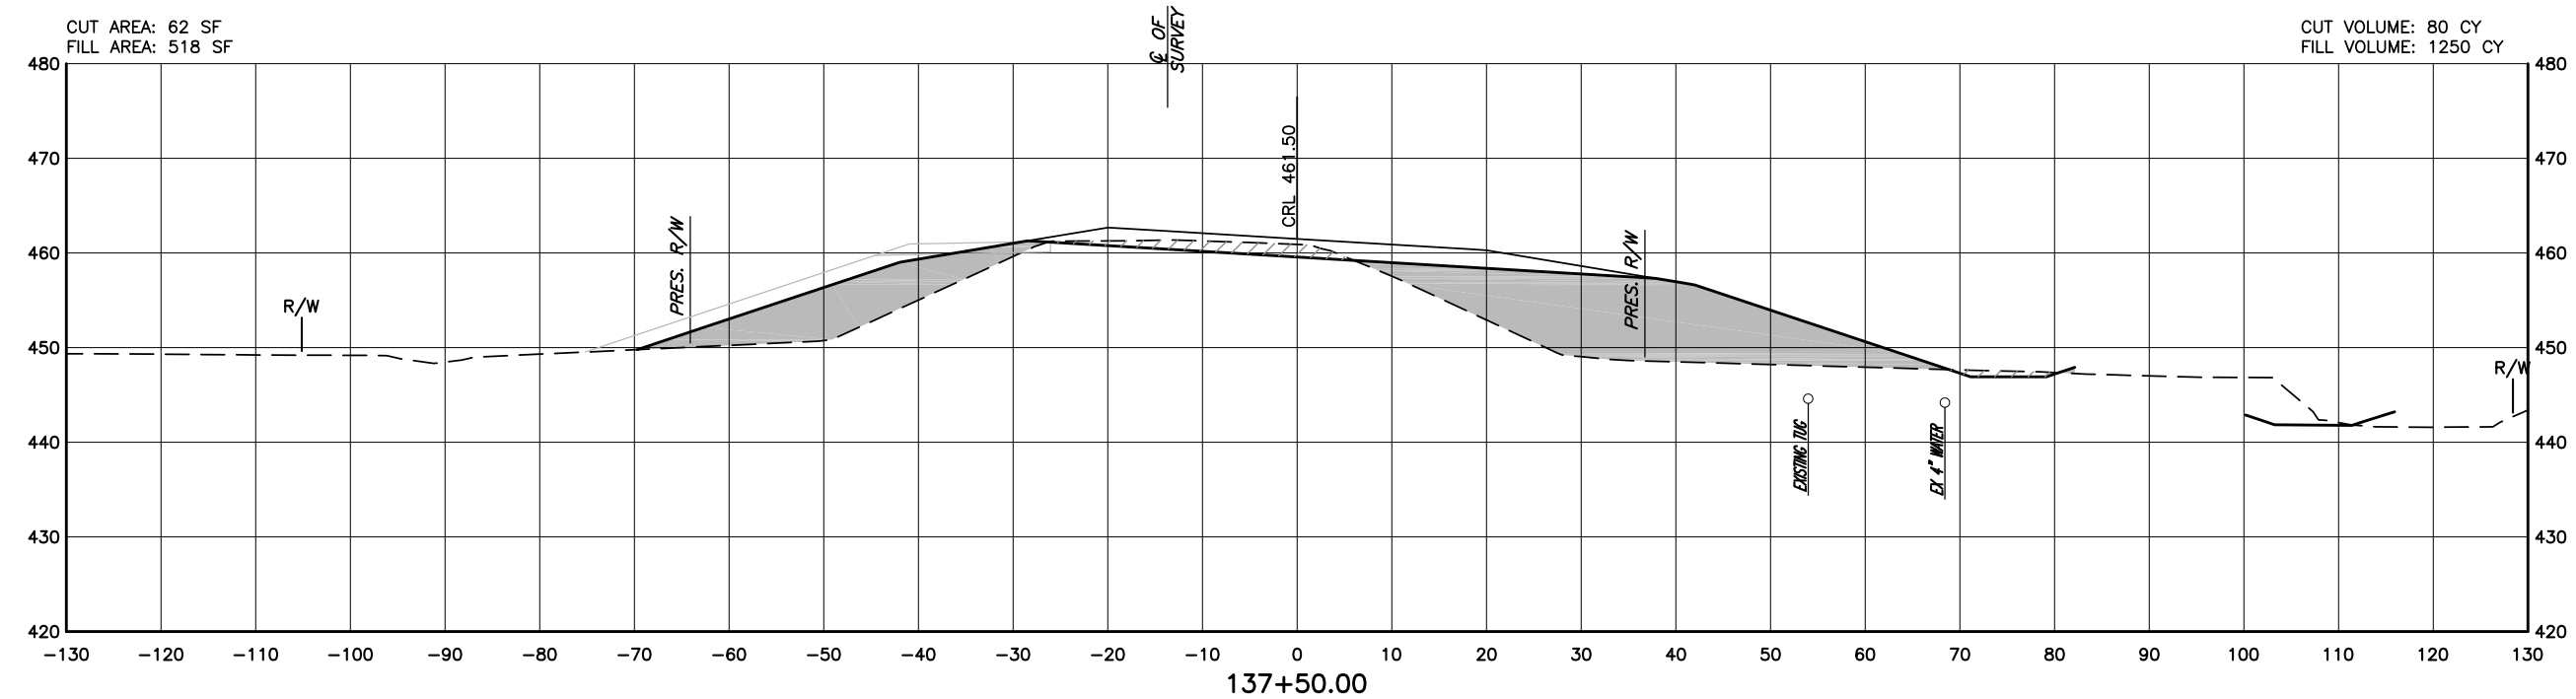


DESCRIPTION	REVISIONS	DATE

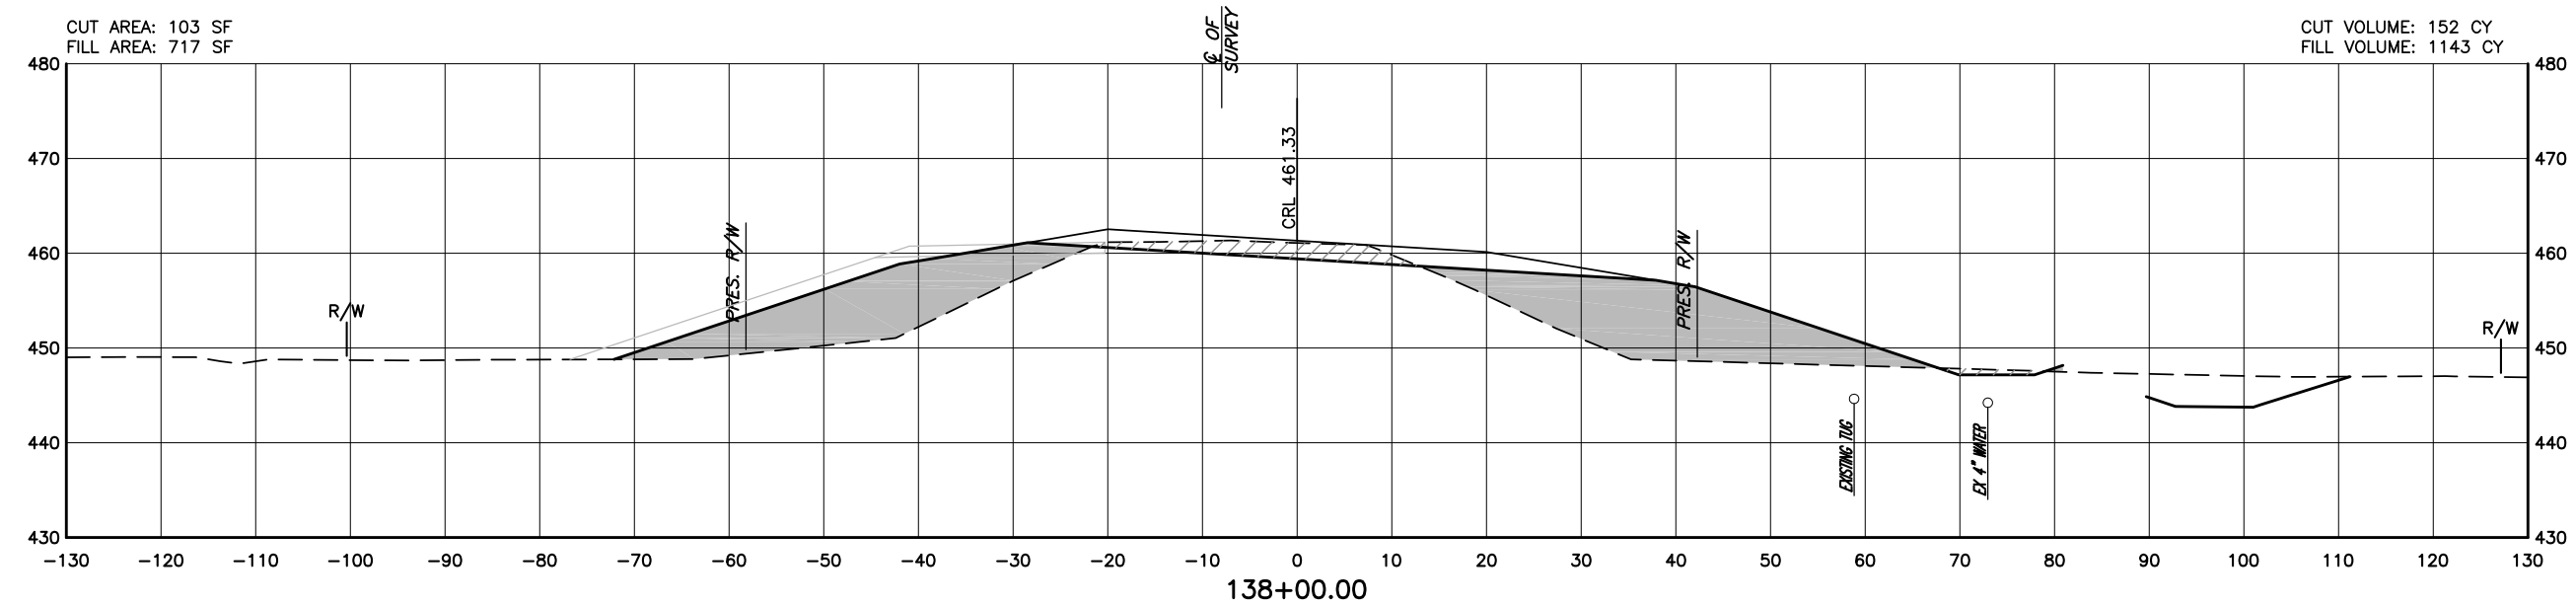

 UNCLASSIFIED EXCAVATION

 EMBANKMENT

DESIGN		OKLAHOMA DEPARTMENT OF TRANSPORTATION POE & ASSOCIATES <h2 style="text-align: center;">CROSS SECTIONS</h2> <p style="text-align: center;">STATE JOB NO. <u>26346(04)</u> SHEET NO. <u>XS60</u> US-271 OVER KIAMICHI RIVER PUSHMATAHA COUNTY</p>
DRAWN		
CHECKED		
APPROVED		
SQUAD		

2013-04-24 H:\202957 US-271\ACAD\202957XS01.DWG