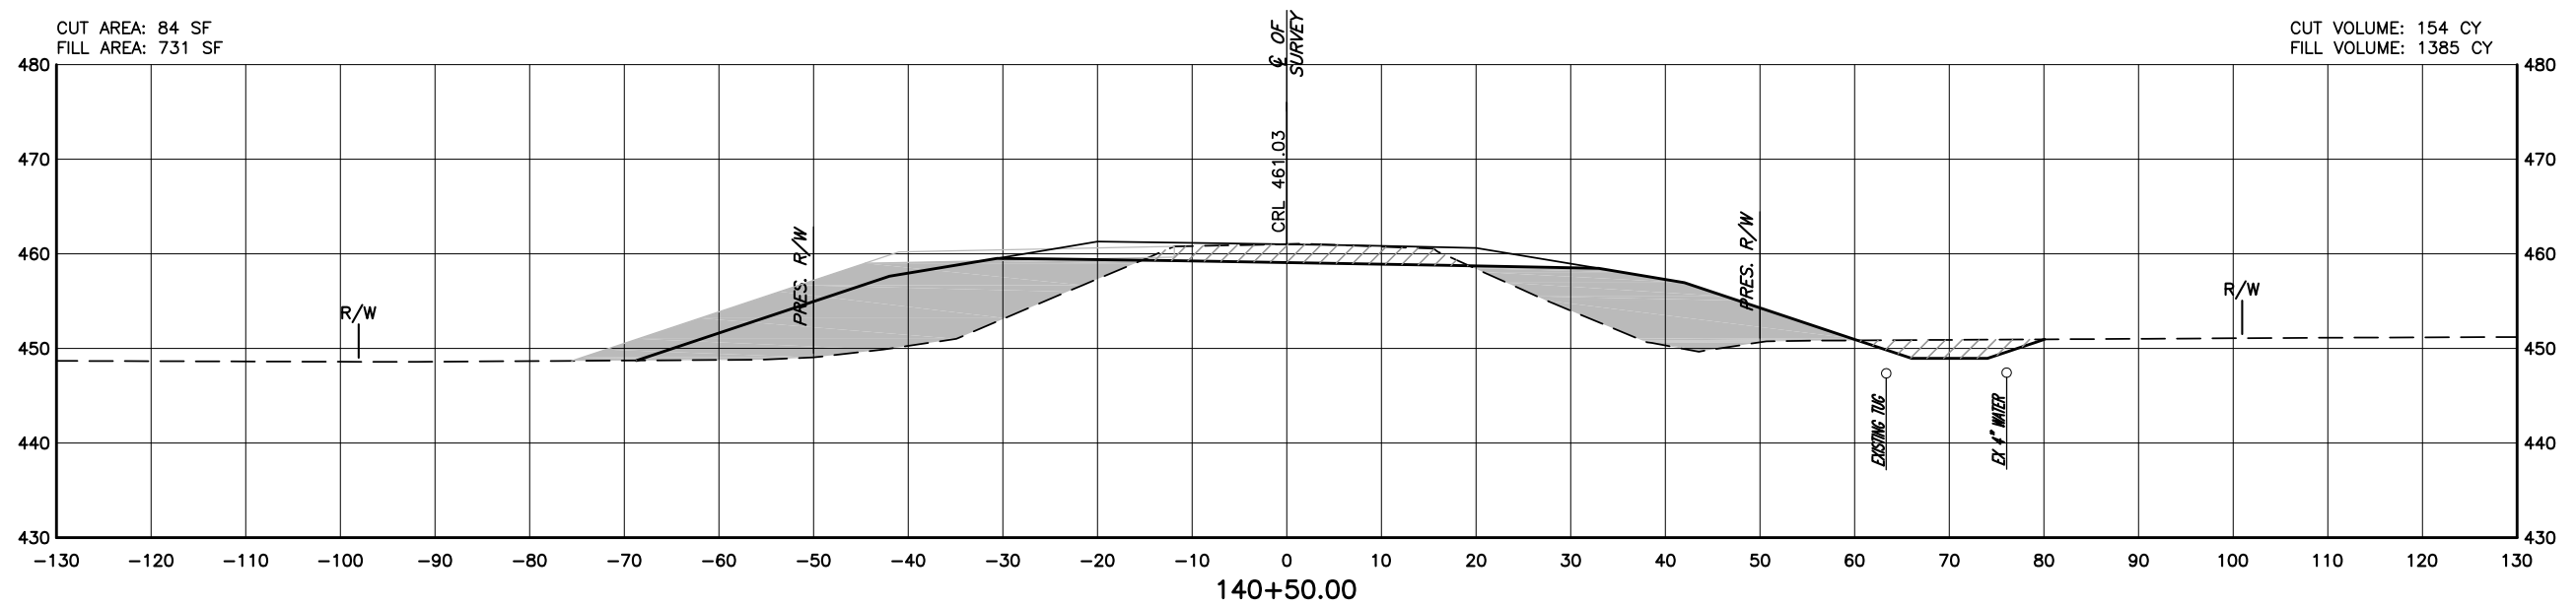
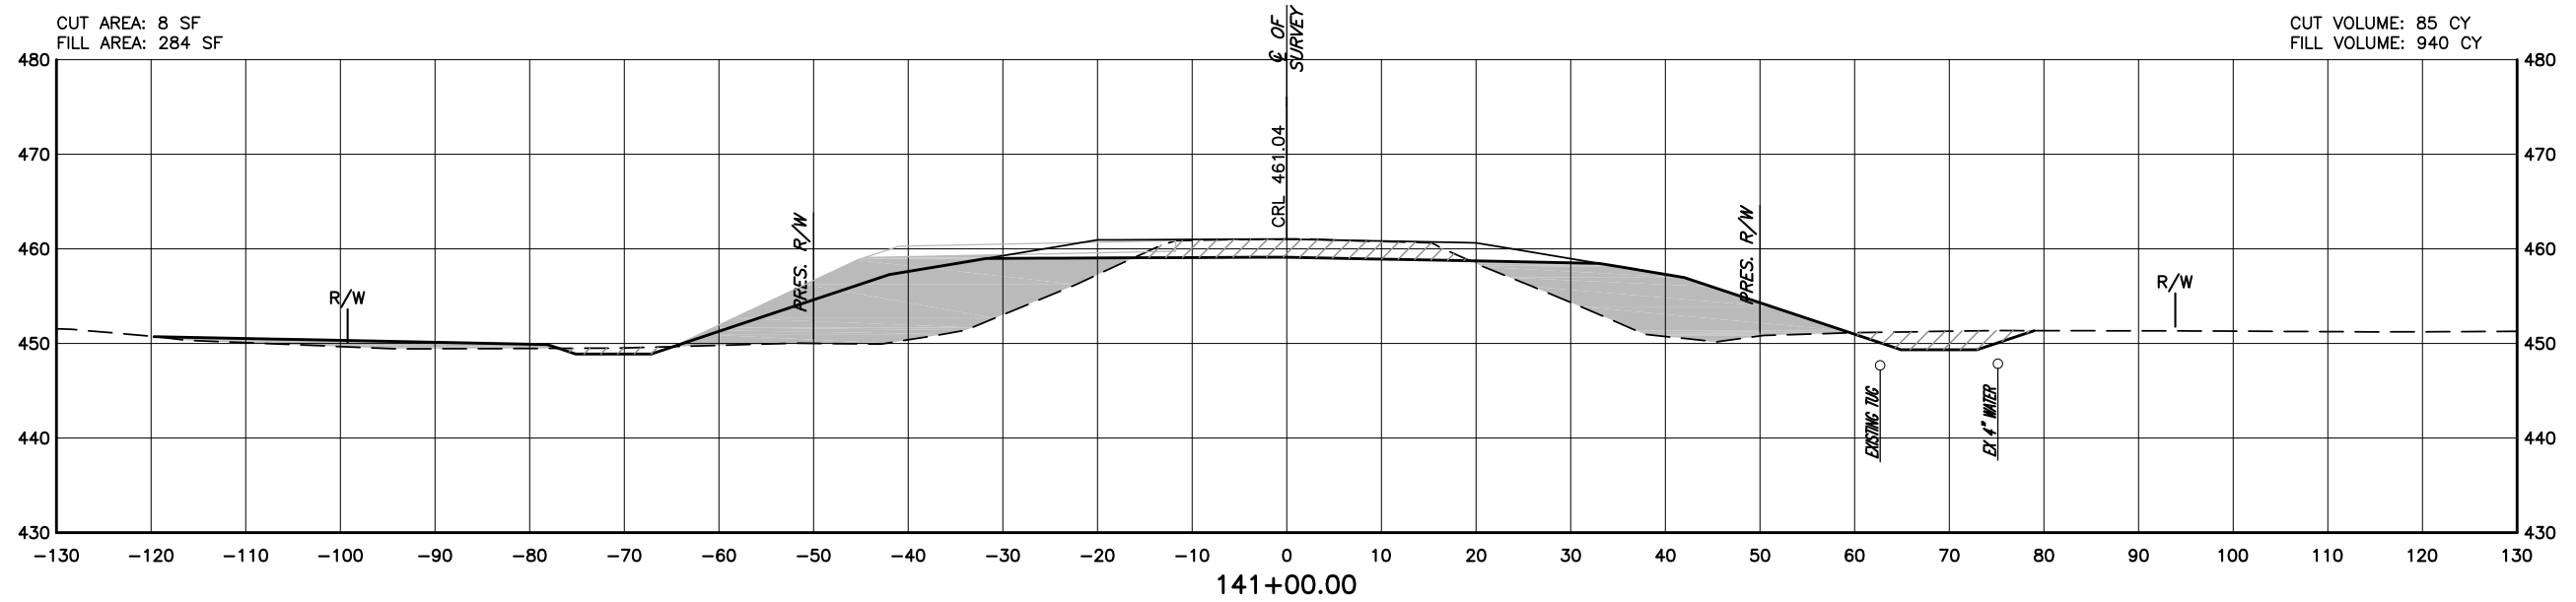

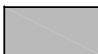



DESCRIPTION	REVISIONS	DATE



-  UNCLASSIFIED EXCAVATION
-  EMBANKMENT

DESIGN		<b>OKLAHOMA DEPARTMENT OF TRANSPORTATION</b> <b>POE &amp; ASSOCIATES</b> <h2 style="margin: 0;">CROSS SECTIONS</h2>
DRAWN		
CHECKED		
APPROVED		
SQUAD		
STATE JOB NO. <u>26346(04)</u> SHEET NO. <u>XS63</u>		
US-271 OVER KIAMICHI RIVER		PUSHMATAHA COUNTY

2013-04-24 H:\202957 US-271\ACAD\202957XS01.DWG