



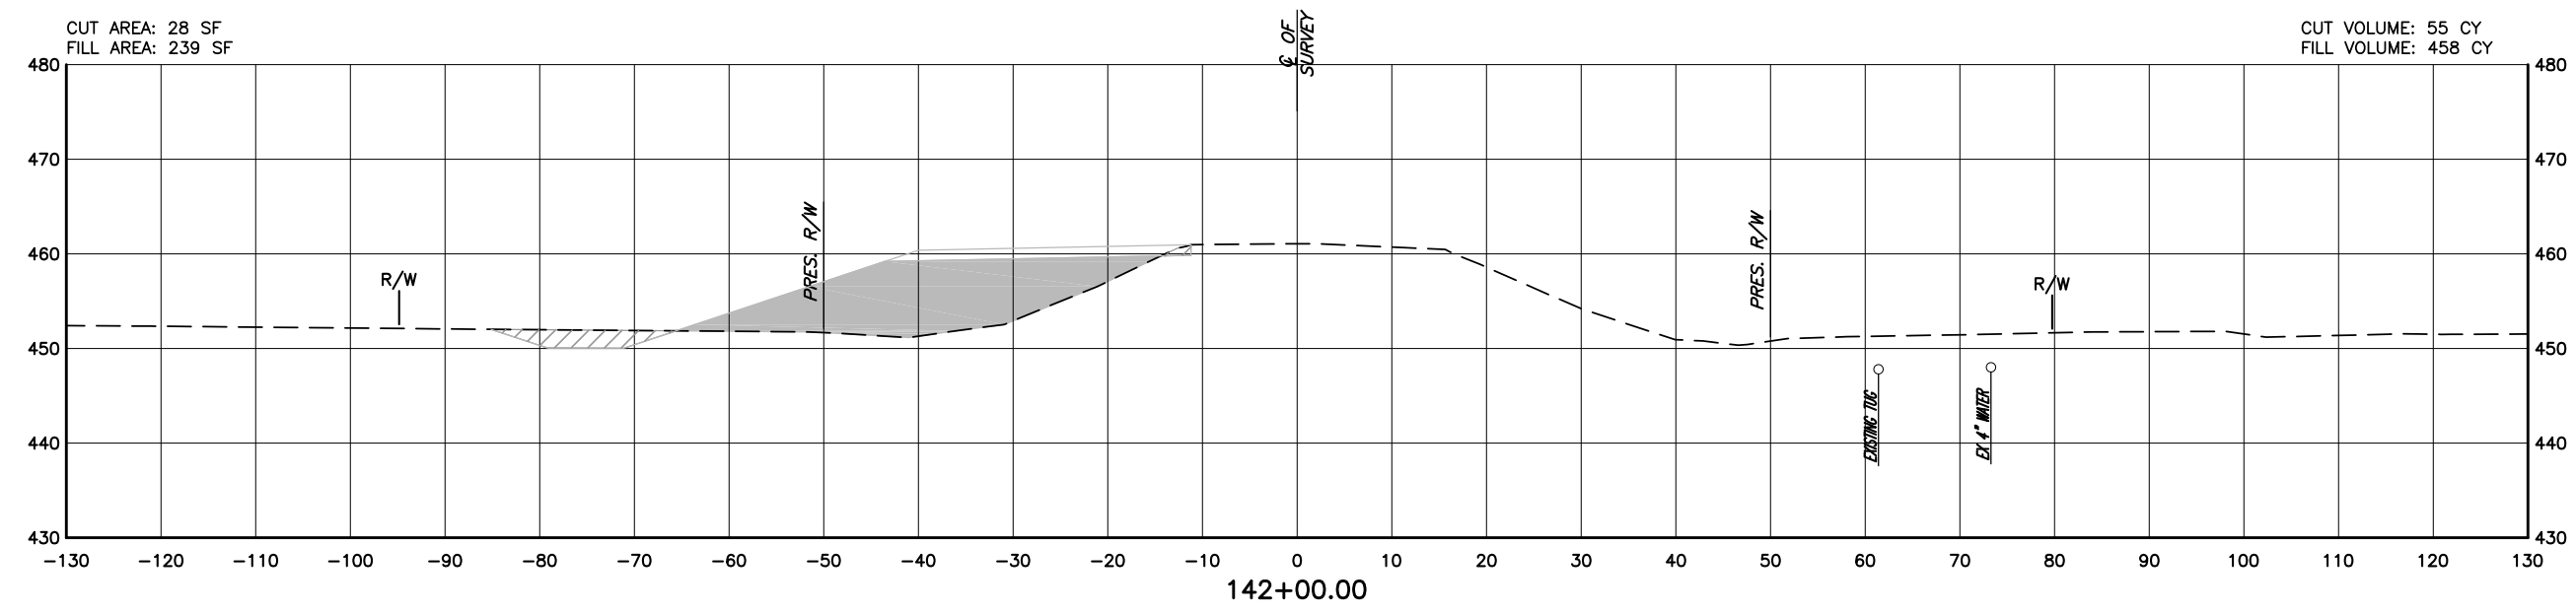

DESCRIPTION	REVISIONS	DATE

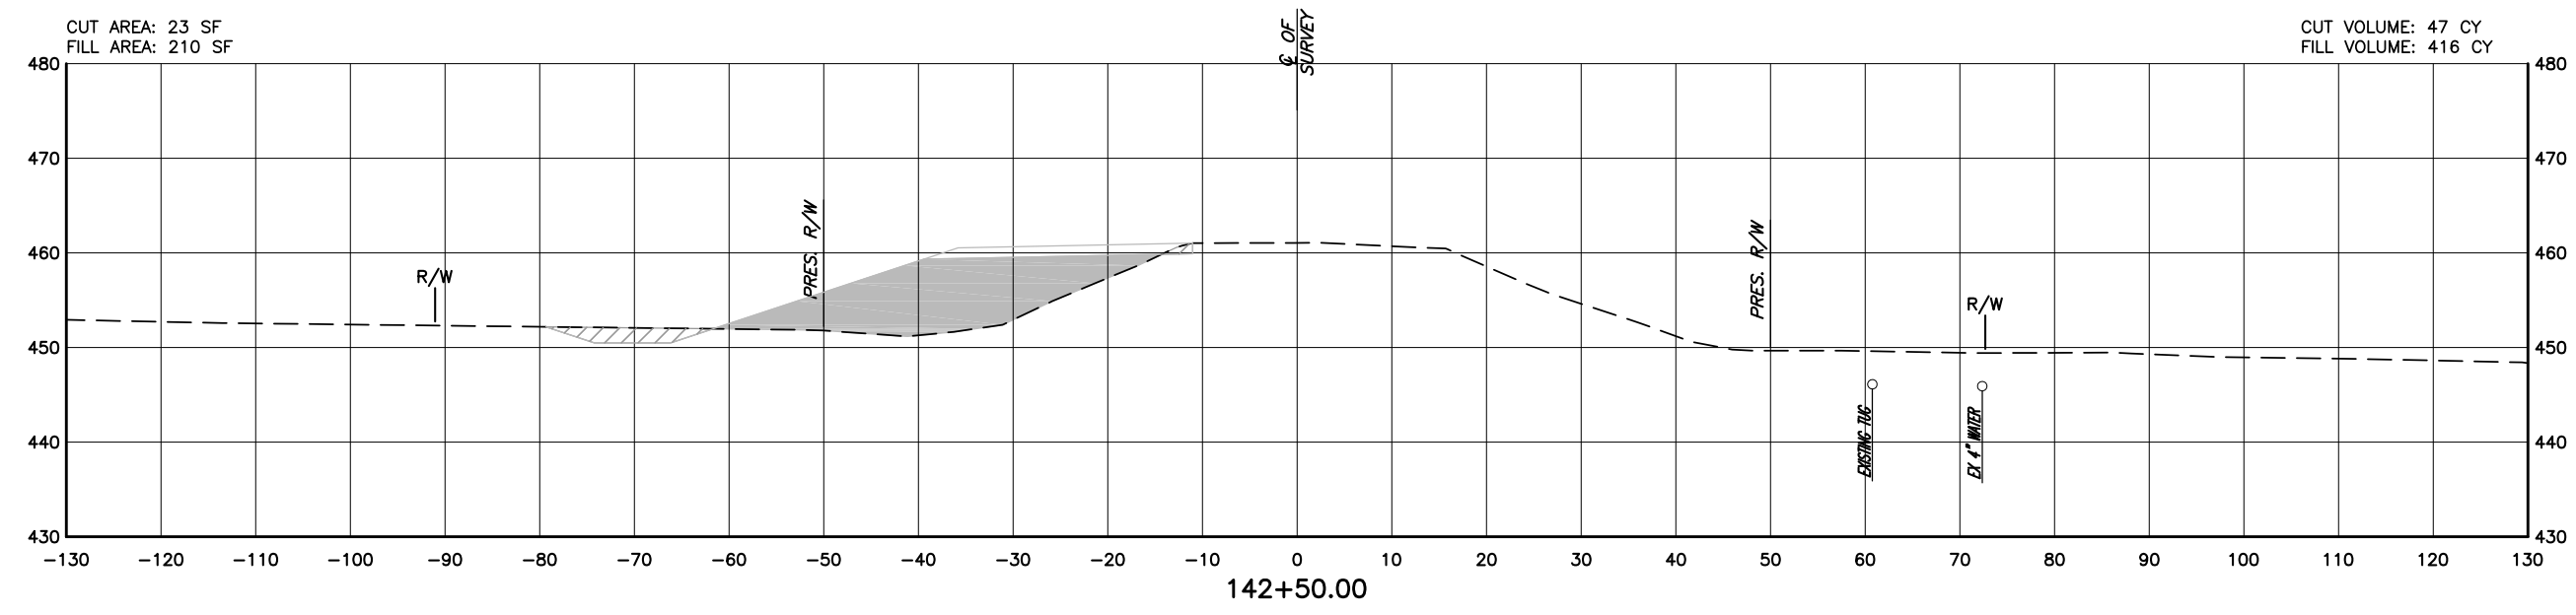

 UNCLASSIFIED EXCAVATION  
 EMBANKMENT

DESIGN			<b>OKLAHOMA DEPARTMENT OF TRANSPORTATION</b> <b>POE &amp; ASSOCIATES</b> <h1 style="font-size: 2em;">CROSS SECTIONS</h1>
DRAWN			
CHECKED			
APPROVED			
SQUAD			

STATE JOB NO. 26346(04) SHEET NO. XS65  
US-271 OVER KIAMICHI RIVER PUSHMATAHA COUNTY

2013-04-24 H:\202957 US-271\ACAD\202957XS01.DWG