



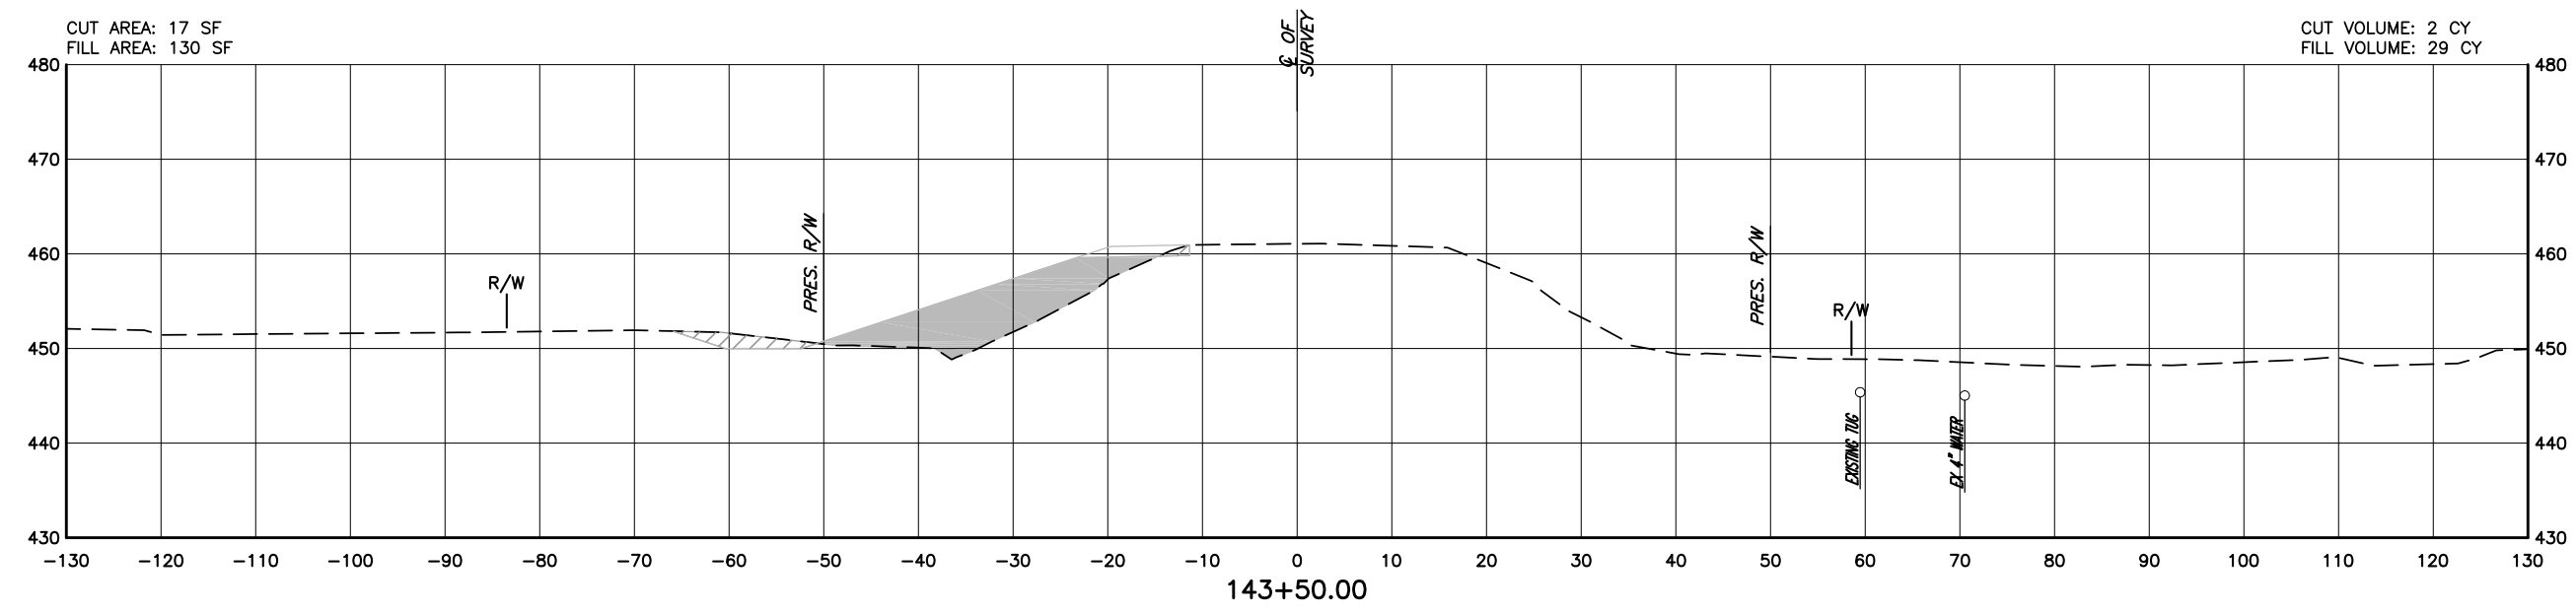


DESCRIPTION	REVISIONS	DATE

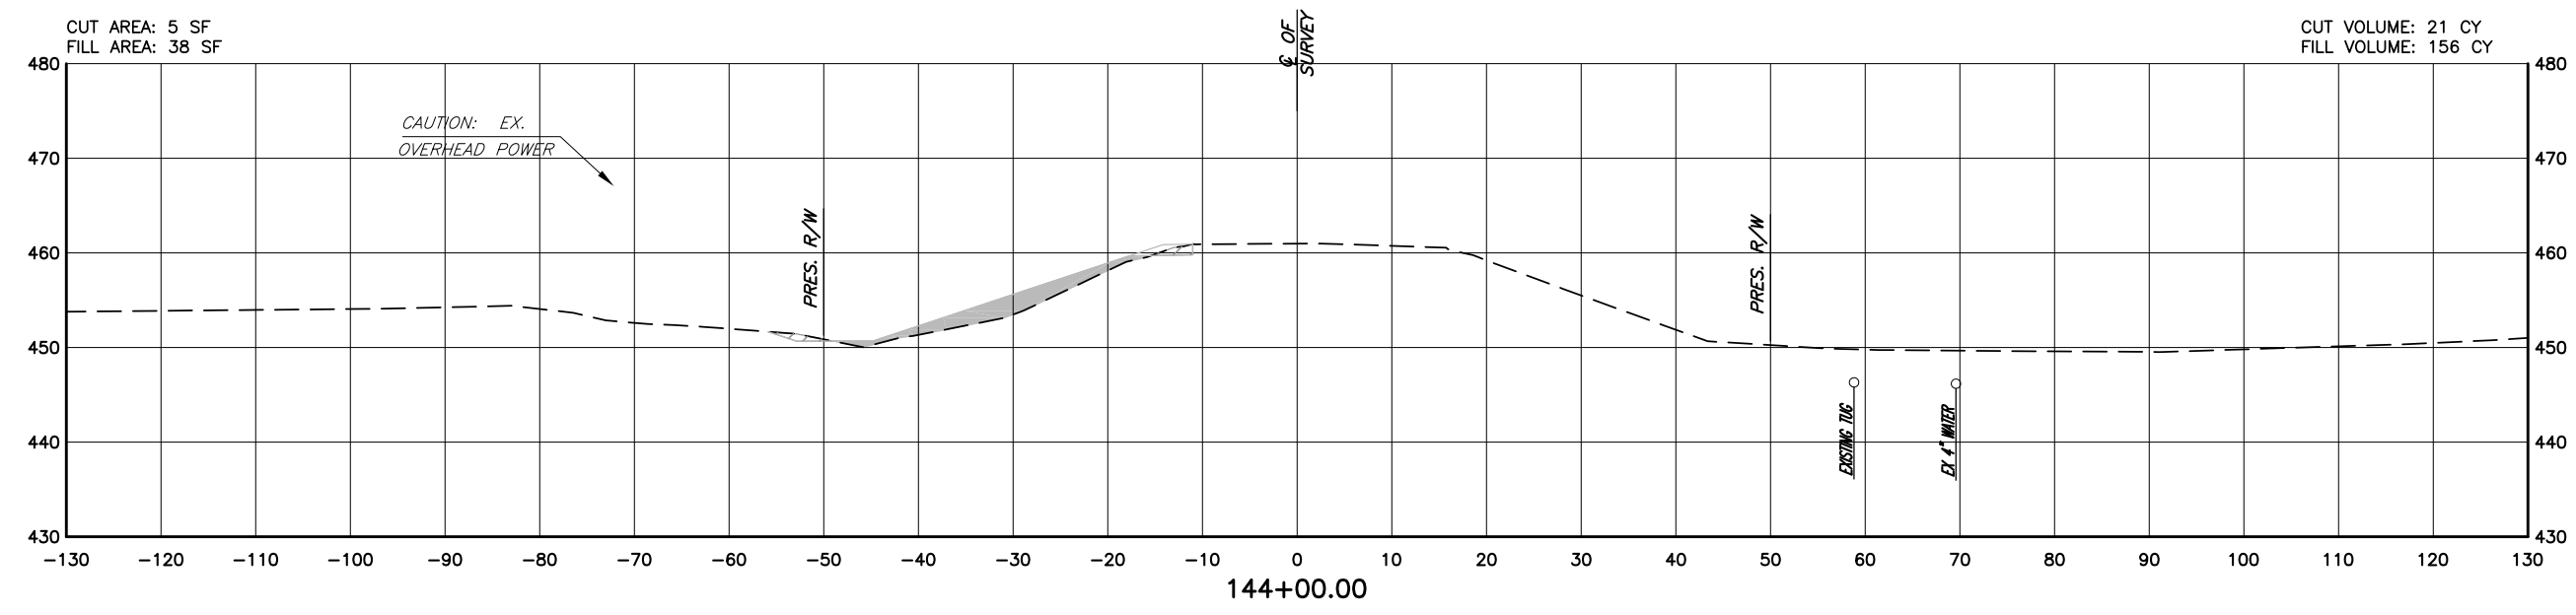

-  UNCLASSIFIED EXCAVATION
-  EMBANKMENT

DESIGN		OKLAHOMA DEPARTMENT OF TRANSPORTATION POE & ASSOCIATES <h1 style="margin: 0;">CROSS SECTIONS</h1>
DRAWN		
CHECKED		
APPROVED		
SQUAD		

STATE JOB NO. 26346(04) SHEET NO. XS6Z
US-271 OVER KIAMICHI RIVER PUSHMATAHA COUNTY

2013-04-24 H:\202957 US-271\ACAD\202957XS01.DWG