



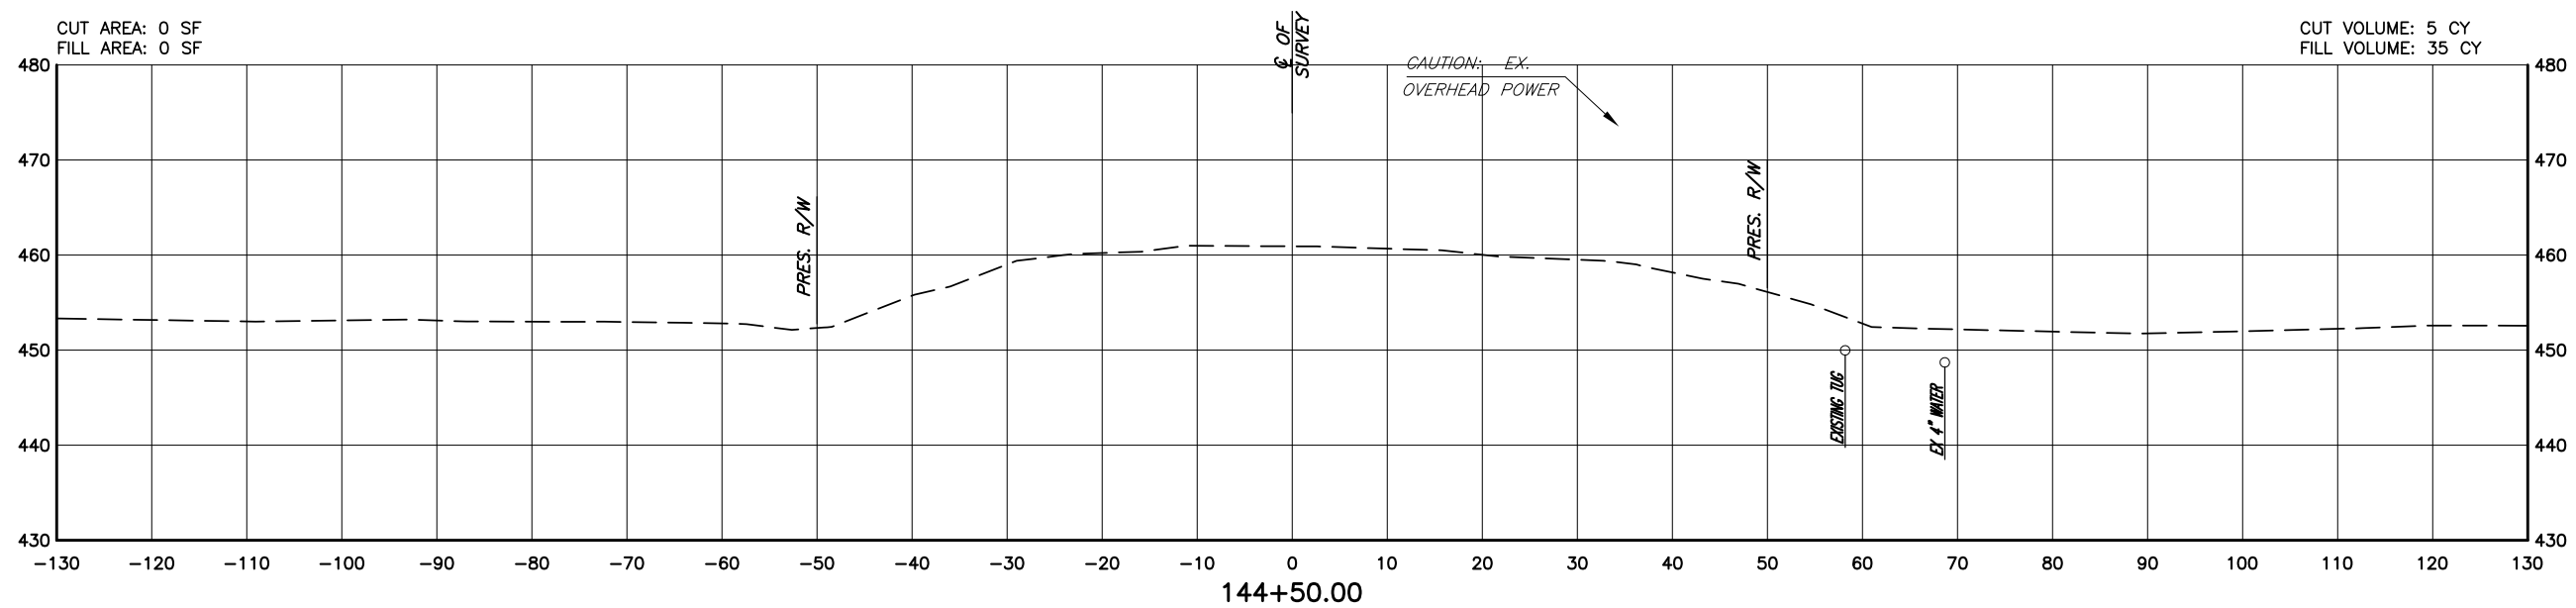


DESCRIPTION	REVISIONS	DATE

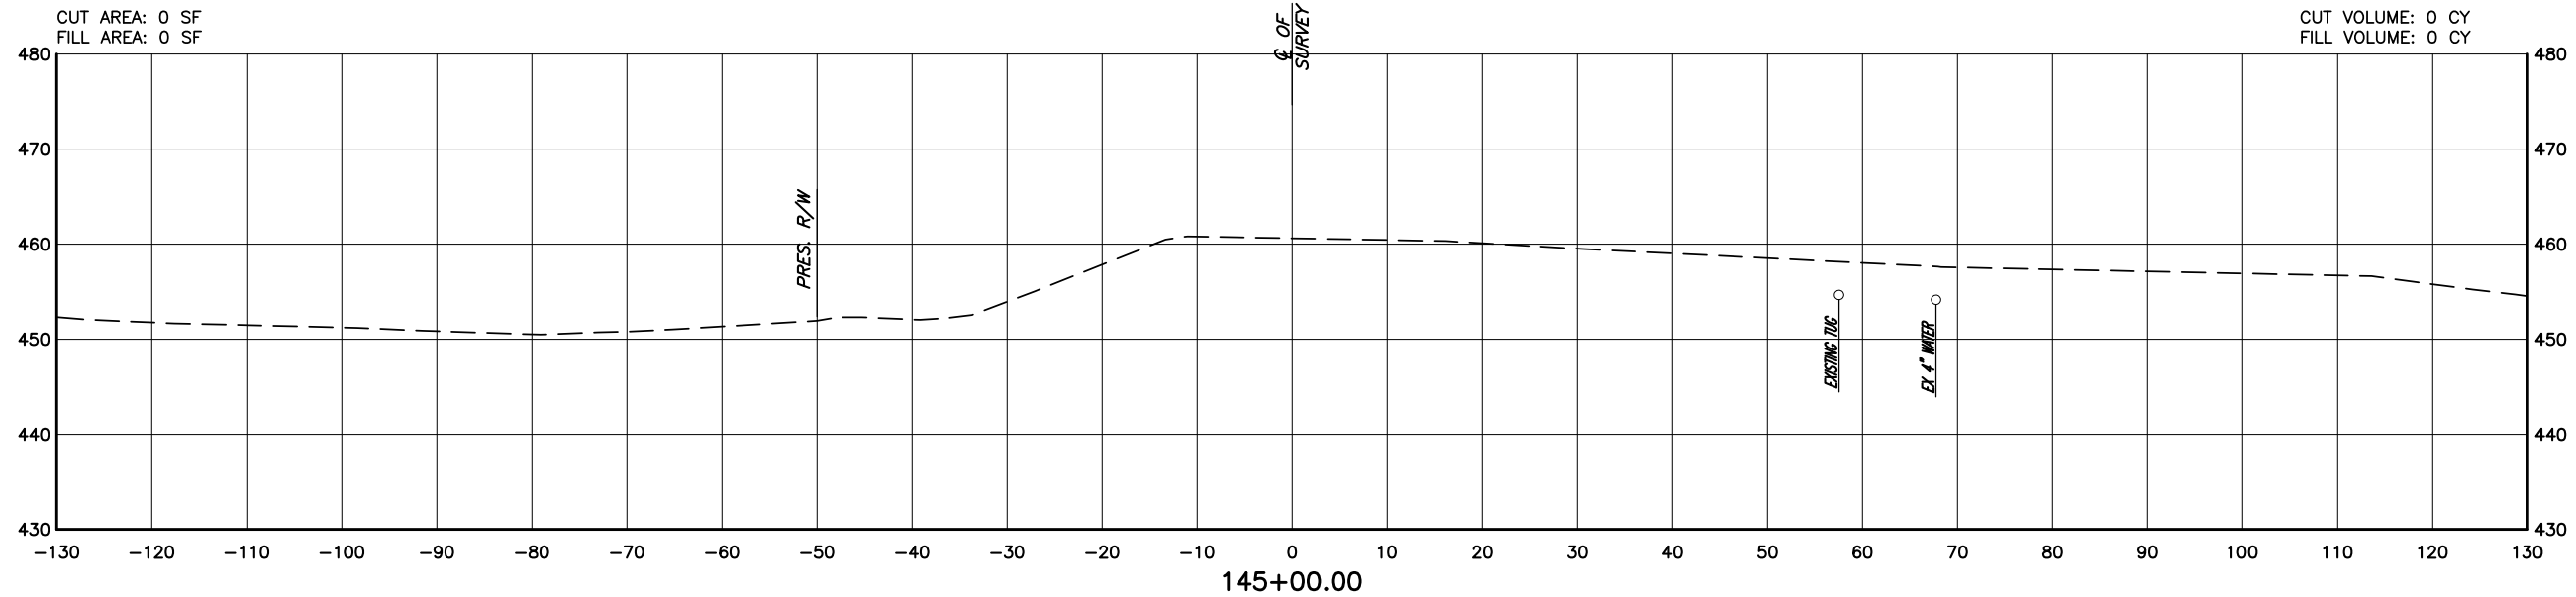

-  UNCLASSIFIED EXCAVATION
-  EMBANKMENT

DESIGN		<p align="center">OKLAHOMA DEPARTMENT OF TRANSPORTATION POE & ASSOCIATES</p> <h1 align="center">CROSS SECTIONS</h1> <p align="center">STATE JOB NO. <u>26346(04)</u> SHEET NO. <u>XS68</u> US-271 OVER KIAMICHI RIVER PUSHMATAHA COUNTY</p>
DRAWN		
CHECKED		
APPROVED		
SQUAD		

2013-04-24 H:\202957 US-271\ACAD\202957XS01.DWG