



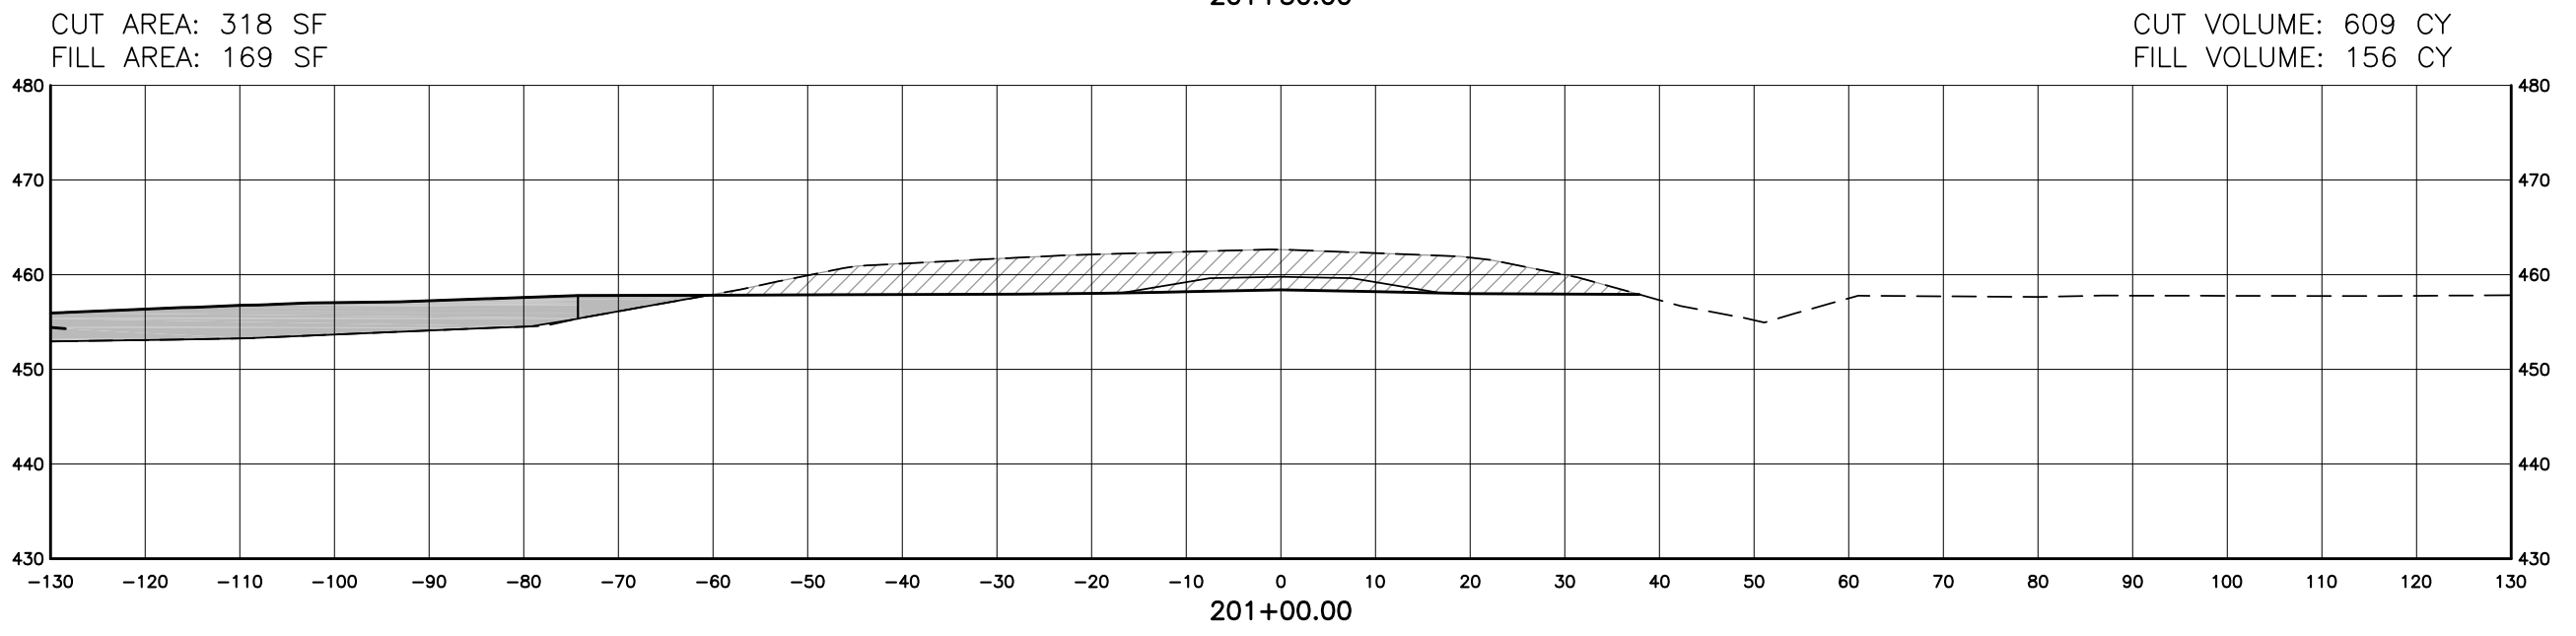


DESCRIPTION	REVISIONS	DATE

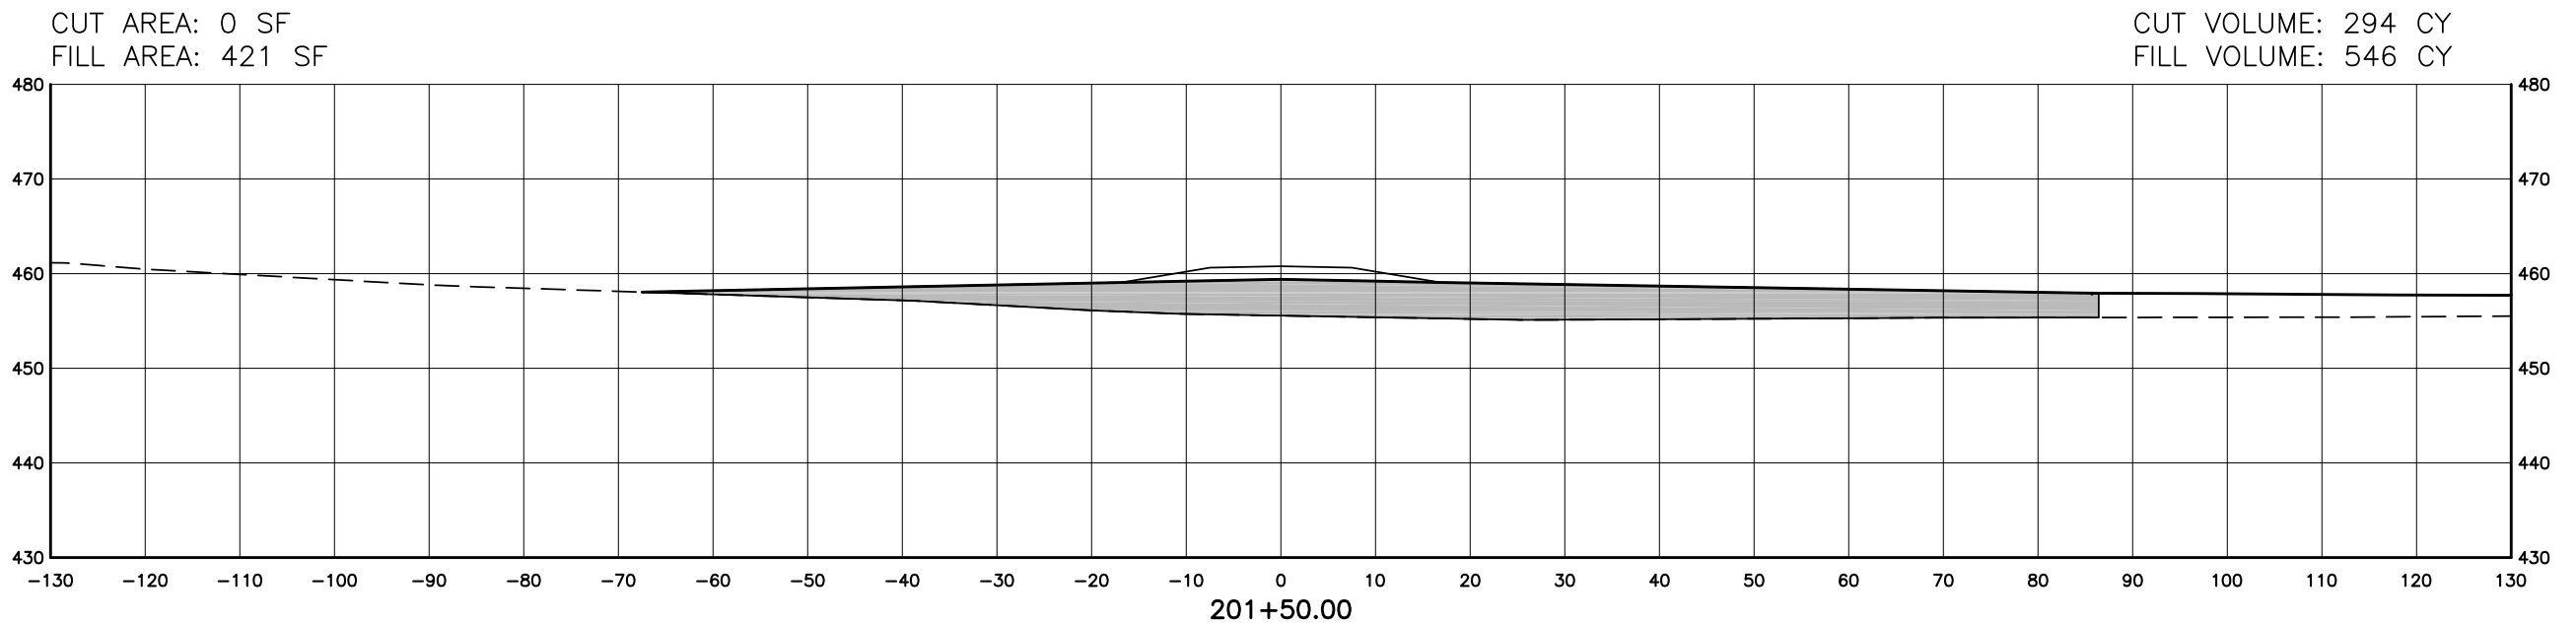

 UNCLASSIFIED EXCAVATION
 EMBANKMENT

DESIGN	
DRAWN	
CHECKED	
APPROVED	
SQUAD	

GILLEY RD.

OKLAHOMA DEPARTMENT OF TRANSPORTATION
POE & ASSOCIATES

CROSS SECTIONS

STATE JOB NO. 26346(04) SHEET NO. XS71
US-271 OVER KIAMICHI RIVER PUSHMATAHA COUNTY

H:\202957 US-271\ACAD\202957XS01.DWG 2013-04-24