





DESCRIPTION	REVISIONS	DATE

CUT AREA: 0 SF
 FILL AREA: 0 SF

CUT VOLUME: 0 CY
 FILL VOLUME: 696 CY

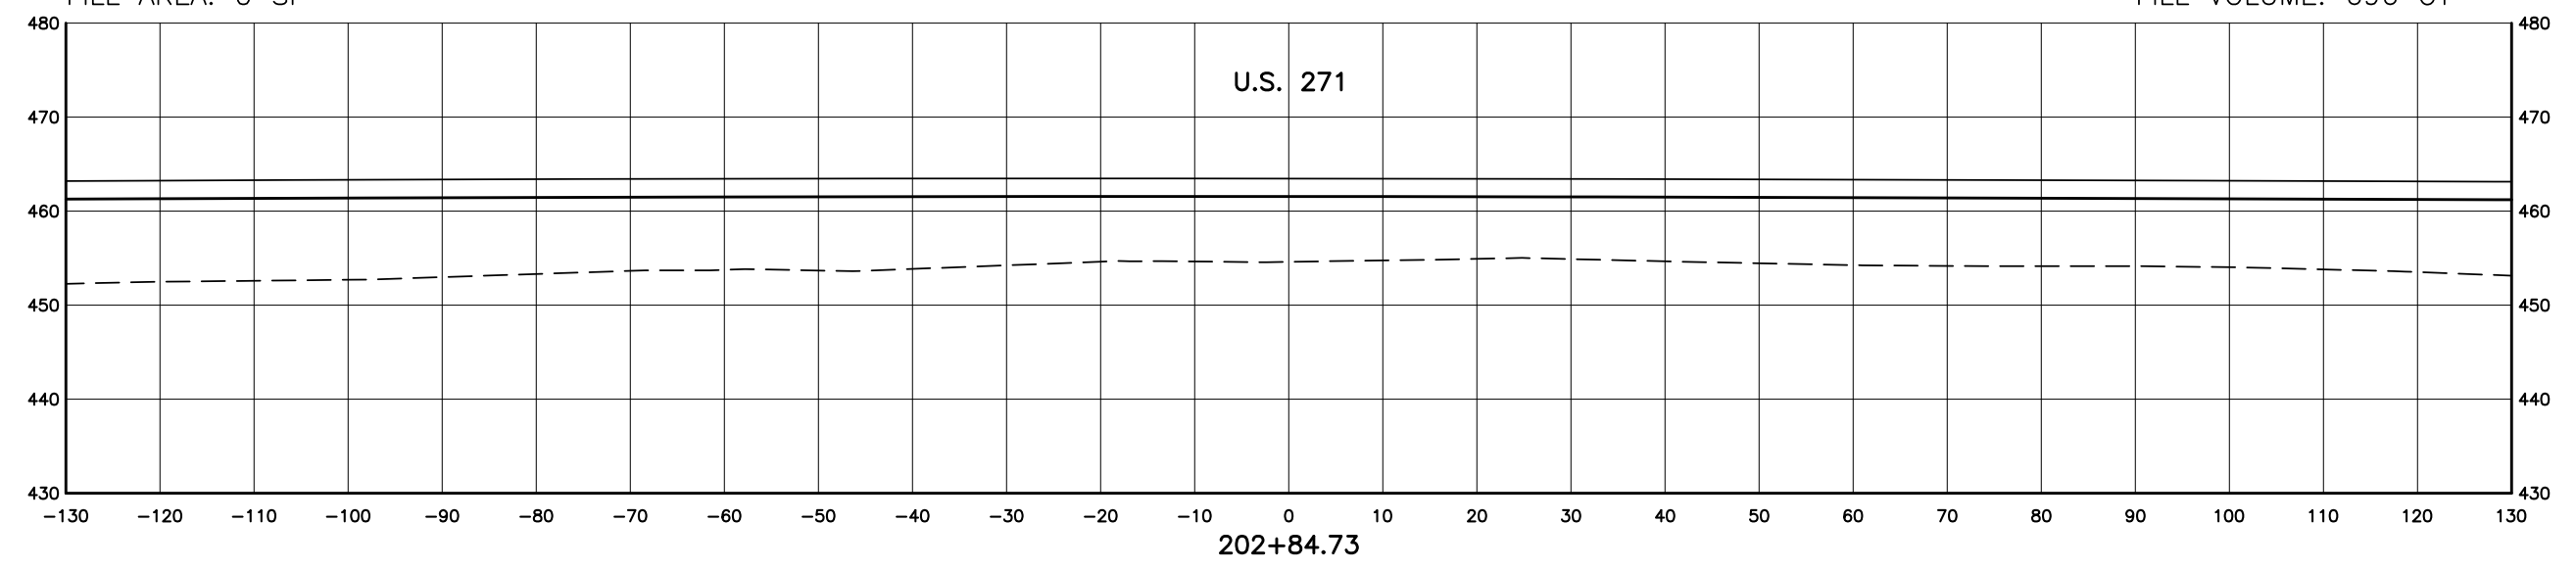

 UNCLASSIFIED EXCAVATION
 EMBANKMENT

DESIGN	
DRAWN	
CHECKED	
APPROVED	
SQUAD	

GILLEY RD.
 OKLAHOMA DEPARTMENT OF TRANSPORTATION
 POE & ASSOCIATES
CROSS SECTIONS
 STATE JOB NO. 26346(04) SHEET NO. XS73
 US-271 OVER KIAMICHI RIVER PUSHMATAHA COUNTY

2013-04-24 H:\202957 US-271\ACAD\202957XS01.DWG