


REVISIONS		
REV. NO.	DESCRIPTION	DATE

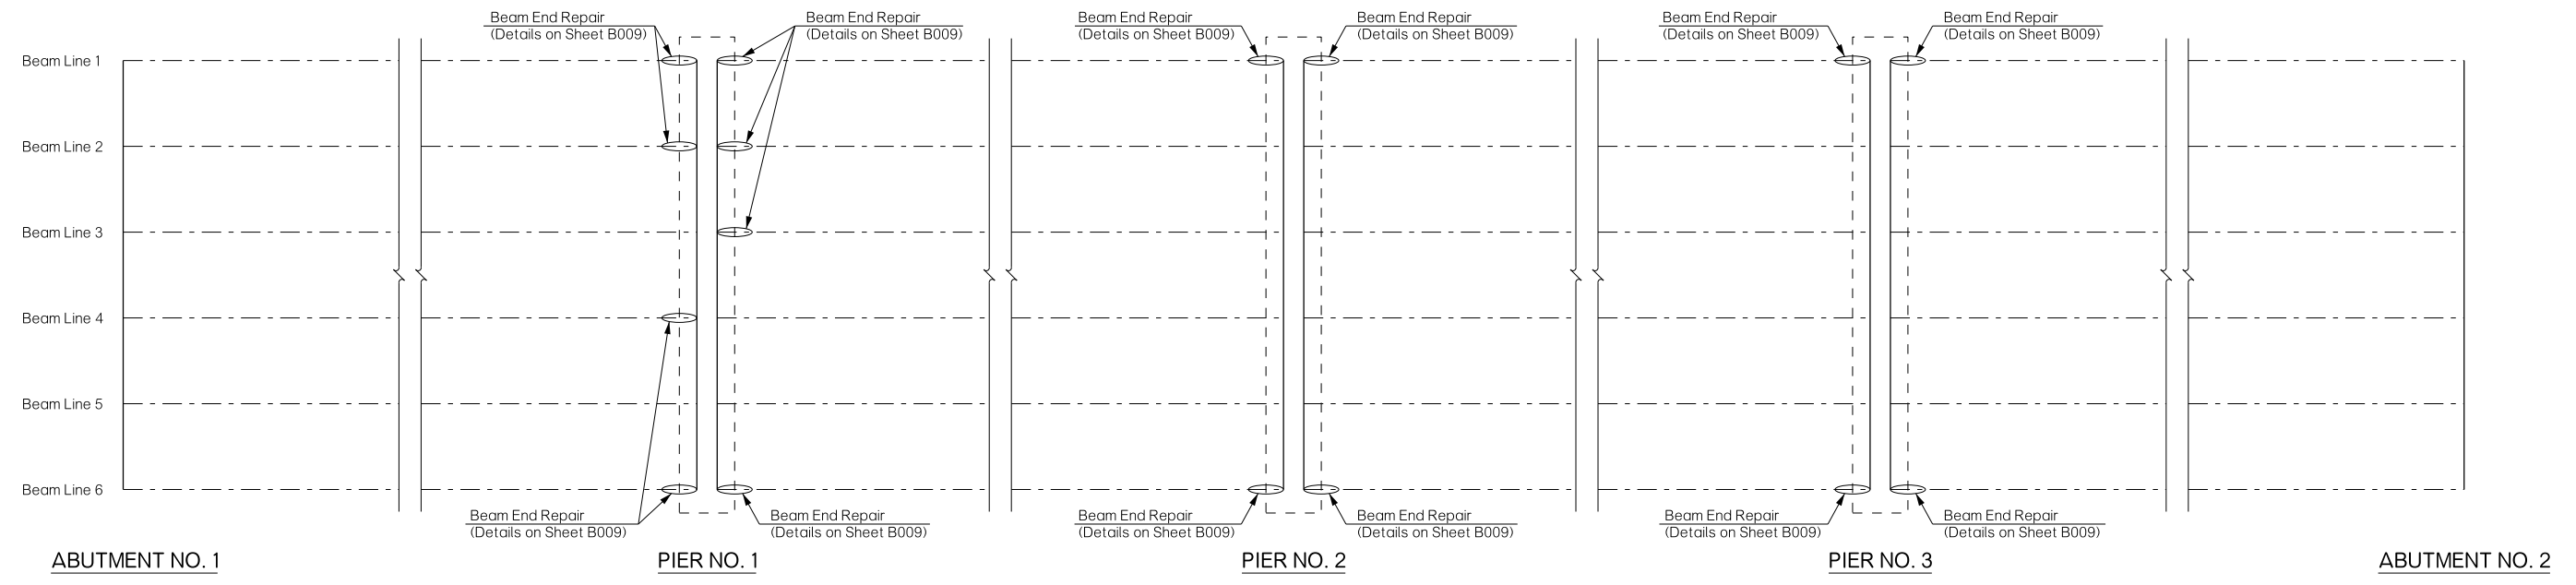

BRIDGE "A"		ROGER MILLS COUNTY		Design	MLC	01/16
U.S.-283 OVER WASHITA RIVER				Detail	WDY	02/16
BEAM END REPAIR LOCATIONS				Check	MLC	04/16
				Squad	HARJO	
				Engr:	MOLLA-ESMAIL	
STATE OF OKLAHOMA		DEPARTMENT OF TRANSPORTATION				
		JOB/PIECE NO. 31699(04)				SHEET NO. B008