

TRAFFIC DESIGN

PROJECT ENGINEER: T. MAROUF, P.E.
SQUAD SUPERVISOR: S. WILLIAMS

BRIDGE DESIGN

SQUAD MEMBER: D. NASH, M. WANZER
D. GAFFORD, B. JONES, T. ELDREDGE

ENGINEERING MANAGER: P. DEFRANCO, P.E.
SQUAD SUPERVISOR: R. HENSLEY

STATE OF OKLAHOMA
DEPARTMENT OF TRANSPORTATION

PLAN OF PROPOSED
STATE HIGHWAY

FEDERAL AID PROJECT NO. STP-NBIP(494)SS
BRIDGE PAINTING
U.S. HIGHWAY 64

SEQUOYAH COUNTY

CONTROL SECTION NO.: 64-68-10
STATE JOB NO. 27954(04)
BRIDGE "A" LOCATION NO. 6810-2093NX
NBI NO. 13687

MANDATORY TIE:
THIS PROJECT IS MANDATORILY TIED WITH
JOB PIECE NO. 27955(04) AND 31695(04)
AND SHALL BE BID ACCORDINGLY.

OKLAHOMA DEPARTMENT OF TRANSPORTATION					
FED. ROAD DIST. NO.	STATE	JOB PIECE NO.	FISCAL YEAR	SHEET NO.	TOTAL SHEETS
6	OKLA.				
DESCRIPTION		REVISIONS		DATE	
△		REVISE NOTE		6/14/16	
△		ADD SIGNATURE		7/13/16	

INDEX OF SHEETS

SHEET NUMBER	SHEET DESCRIPTION
0001	TITLE SHEET
AT01	SUMMARY OF PAY QUANTITIES & NOTES (TRAFFIC)
AB01	GENERAL NOTES AND SUMMARY OF PAY QUANTITIES (BRIDGE)
B001	GENERAL PLAN AND TYPICAL SECTION (BRIDGE "A")
T001	TRAFFIC CONTROL DETAIL


STANDARDS TO BE INCLUDED

TRAFFIC

TCS1-1-01	TCS10-1-00
TCS2-1-00	TCS11-1-01
TCS3-1-01	TCS14-1-00
TCS4-1-01	TCS15-1-00
TCS5-1-00	TCS18-1-01
TCS6-1-02	TCS19-1-01
TCS7-1-02	TCS20-1-00
TCS8-1-00	
TCS9-1-01	



LOCATION MAP

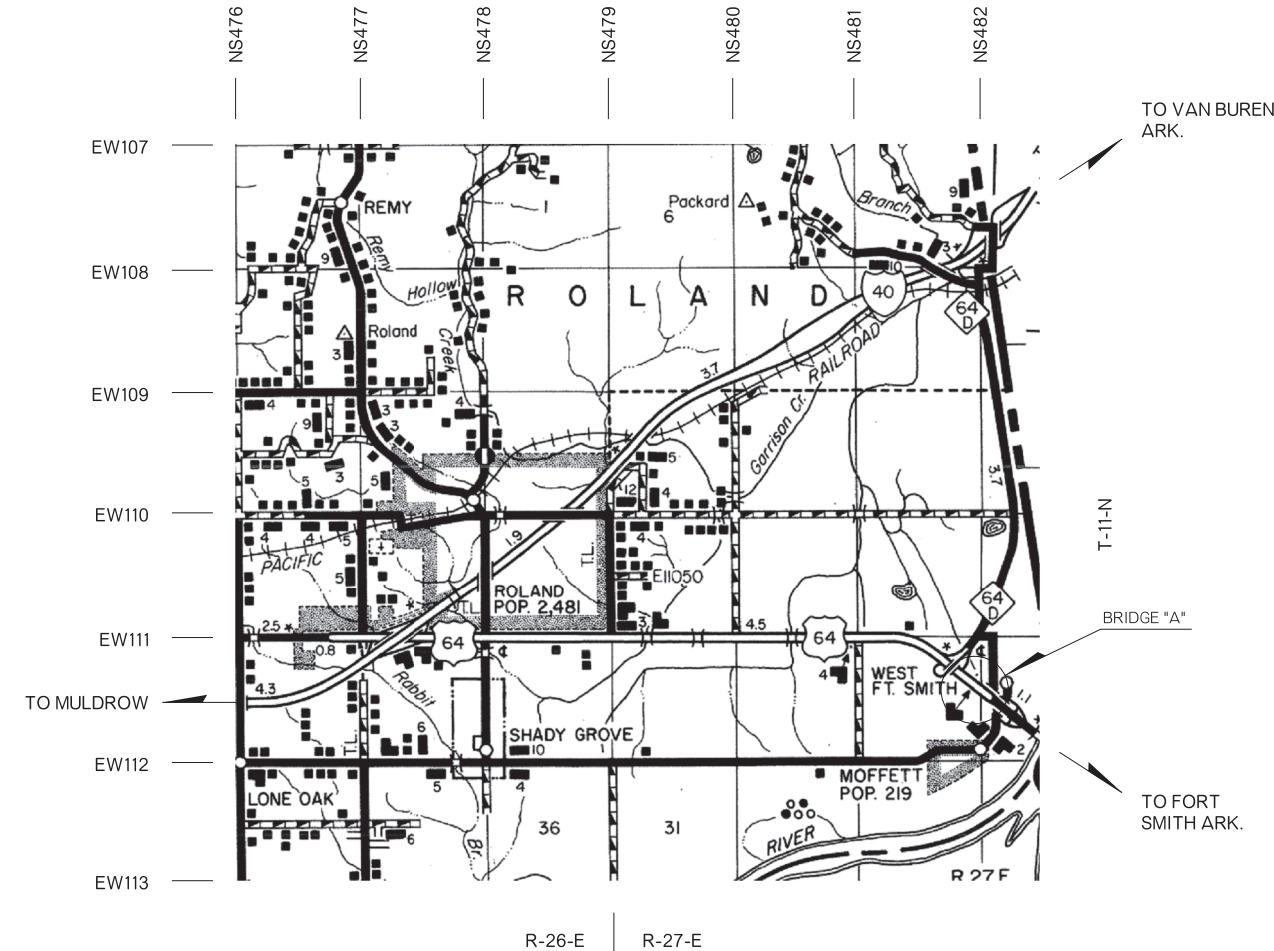

SCALES

PLAN 1" = 100'

PROFILE HOR. 1" = 100'

VER. 1" = 10'

LAYOUT MAP 1" = 5,280'

CONVENTIONAL SYMBOLS

- PROPOSED ROAD
- RAILROADS
- - - RANGE & TOWNSHIP SECTION LINES
- - - QUARTER SECTION LINES
- x - FENCES
- - - GROUND LINE
- - - EXISTING ROADS
- - - BASE LINE
- - - GRADE LINES
- TELEPHONE & TELEGRAPH
- POWER LINES
- BUILDINGS
- OILWELL
- - - DRAINAGE STRUCTURES - IN PLACE
- - - DRAINAGE STRUCTURES - NEW
- - - PRES. R/W RIGHT-OF-WAY LINES - EXISTING
- - - R/W RIGHT-OF-WAY LINES - NEW
- - - CONTROLLED ACCESS
- - - R/W RIGHT-OF-WAY FENCE

2009 OKLAHOMA STANDARD SPECIFICATIONS FOR HIGHWAY CONSTRUCTION GOVERN, APPROVED BY THE U.S. DEPARTMENT OF TRANSPORTATION, FEDERAL HIGHWAY ADMINISTRATION, JANUARY 4, 2010.

PREPARED BY:
OKLAHOMA DEPARTMENT OF TRANSPORTATION
BRIDGE DESIGN DIVISION
Patty F. DeFranco
PATTY F. DEFRANCO, P.E.
OKLA. REG. NO. 20916
DATE 7/13/16

REGISTERED PROFESSIONAL ENGINEER
PATTY F. DEFRANCO
20916
OKLAHOMA

OKLAHOMA DEPARTMENT OF TRANSPORTATION
DATE APPROVED _____
BY _____
CHIEF ENGINEER

DEPARTMENT OF TRANSPORTATION
FEDERAL HIGHWAY ADMINISTRATION
DATE APPROVED _____
BY _____
DIVISION ADMINISTRATOR

SWO _____ PROJECT NO. STP-NBIP(494)SS
COUNTY SEQUOYAH HIGHWAY US 64 SHEET NO. 0001

P.E. NO. 27954(01)