




REVISIONS		
REV. NO.	DESCRIPTION	DATE

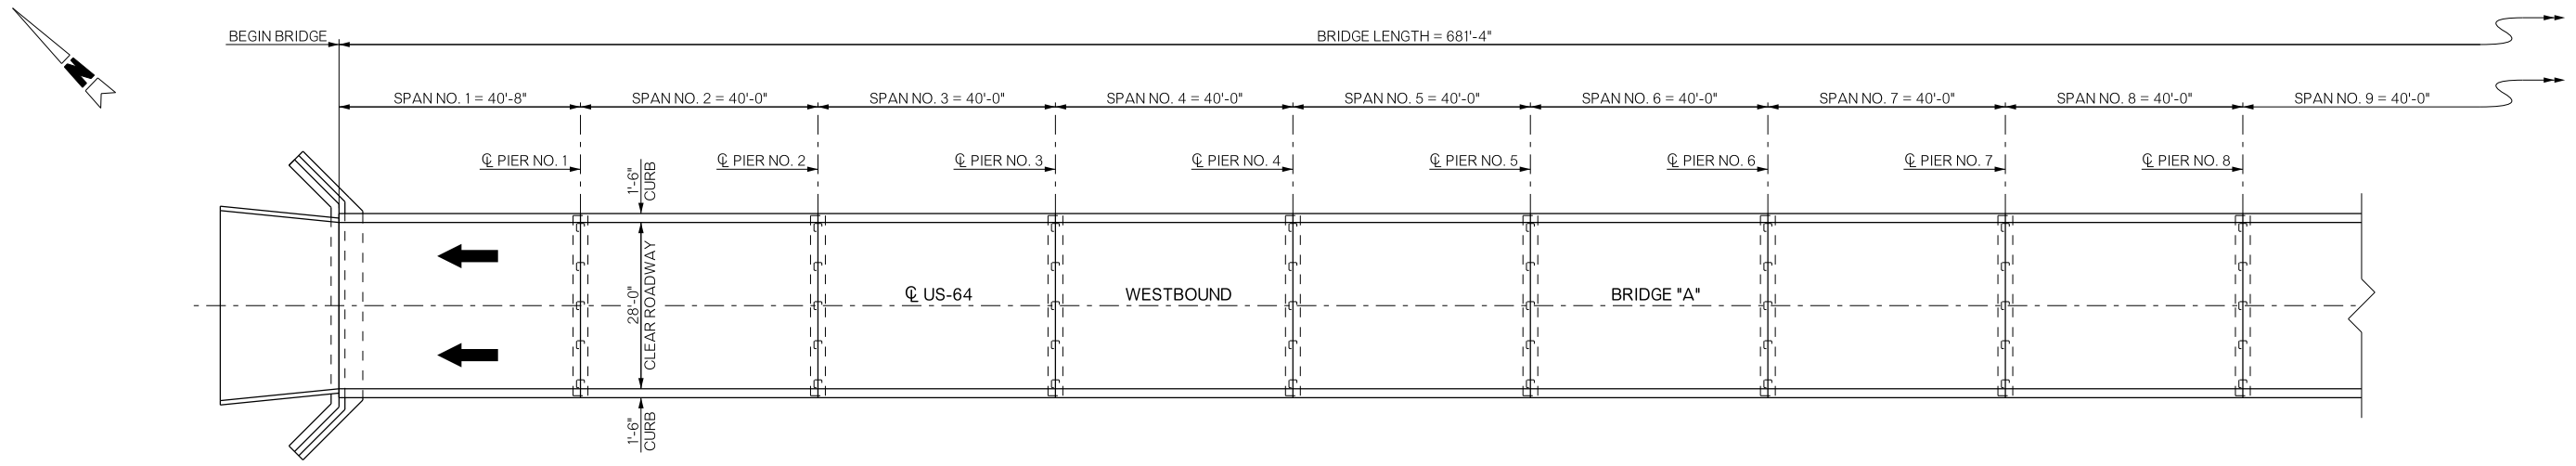

PLAN

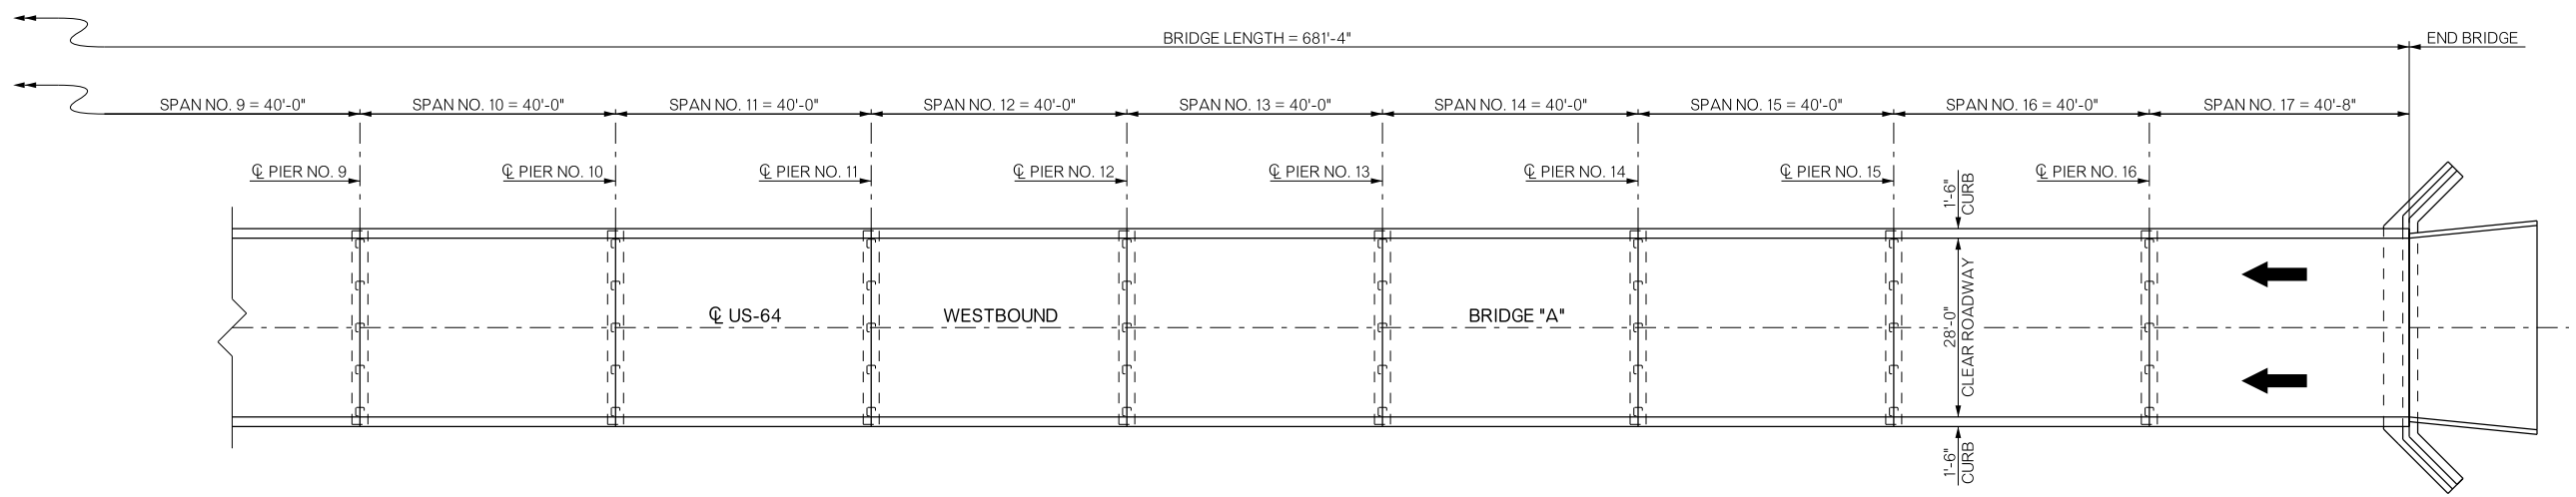

PLAN

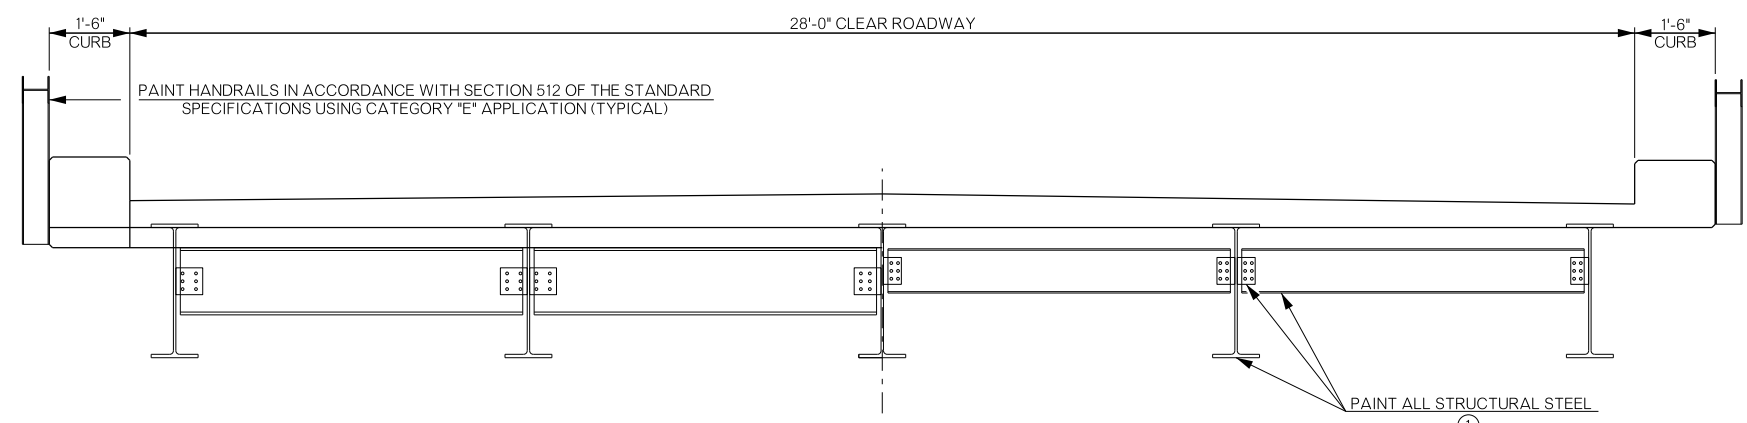

END SPAN

MID SPAN

TYPICAL SECTION

① ALL STRUCTURAL STEEL INCLUDING BEAMS, DIAPHRAGMS, CONNECTION ASSEMBLIES, AND BEARING ASSEMBLIES SHALL BE CLEANED AND PAINTED. SEE GENERAL NOTES.

BRIDGE "A" US-64 OVER GENERAL OVERFLOW	SEQUOYAH COUNTY	Design	N/A	N/A
GENERAL PLAN AND TYPICAL SECTION		Detail	MSW	4/16
		Check	TEE	4/16
STATE OF OKLAHOMA		Squad:	HENSFLEY	
DEPARTMENT OF TRANSPORTATION		Engr.:	DEFRANCO	
JOB/PIECE NO. 27954(04)	SHEET NO. B001			