

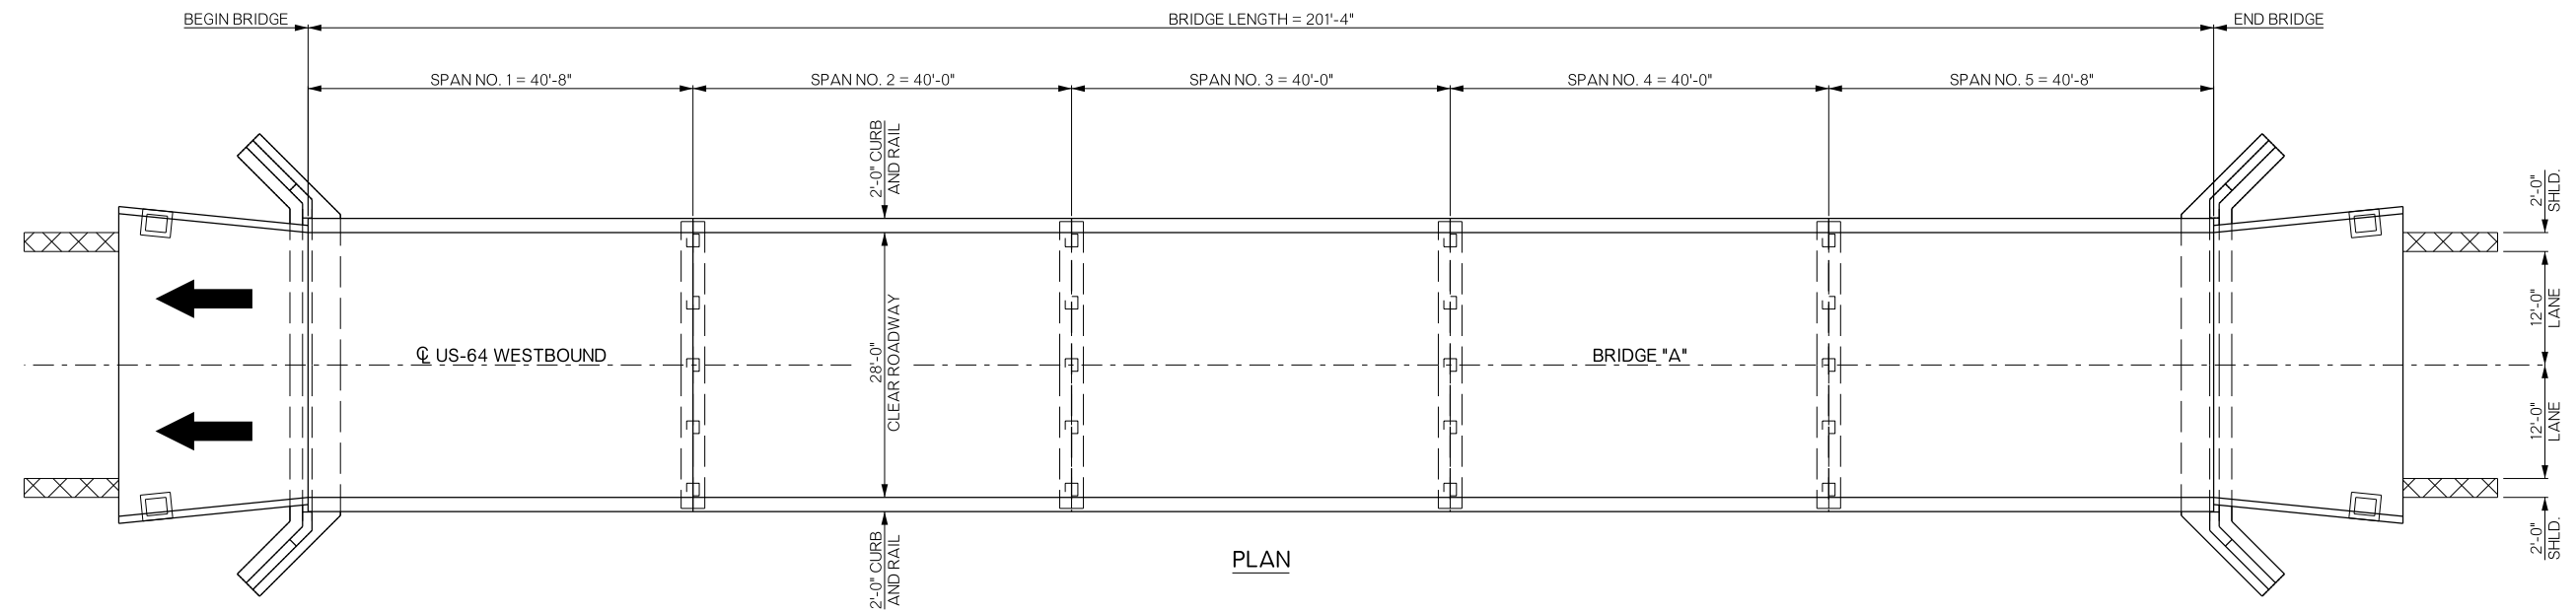


REVISIONS		
REV. NO.	DESCRIPTION	DATE

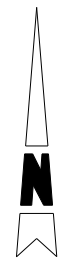

PLAN

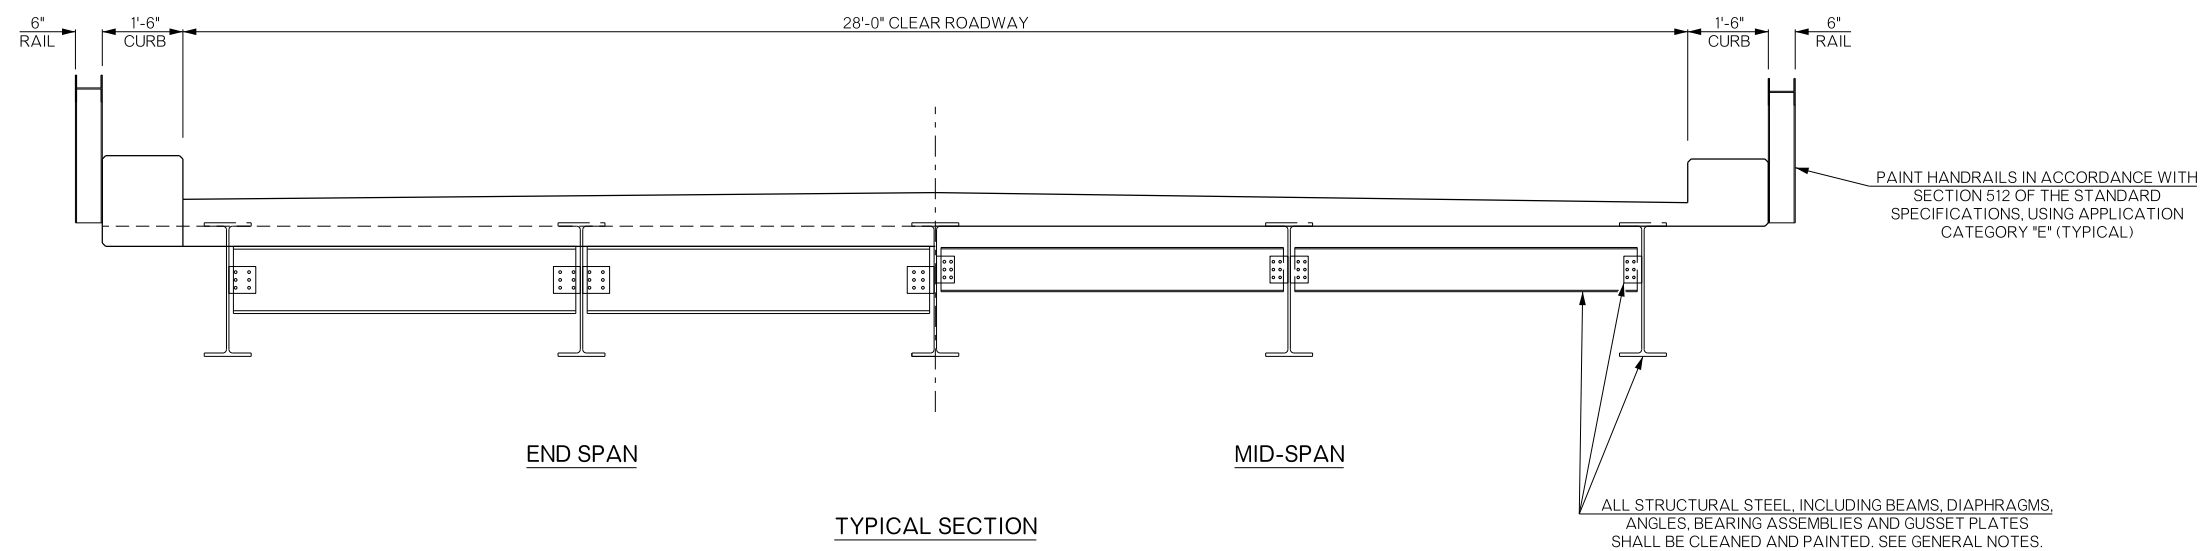

TYPICAL SECTION

BRIDGE "A" US-64 OVER GENERAL OVERFLOW	SEQUOYAH COUNTY	Design	N/A	N/A
GENERAL PLAN AND TYPICAL SECTIONS (BRIDGE "A")		Detail	DAN	1/16
		Check	TEE	1/16
STATE OF OKLAHOMA		Squad:	HENSFLEY	
DEPARTMENT OF TRANSPORTATION		Engr:	DEFRANCO	
JOB/PIECE NO. 27955(04)	SHEET NO. B001			