
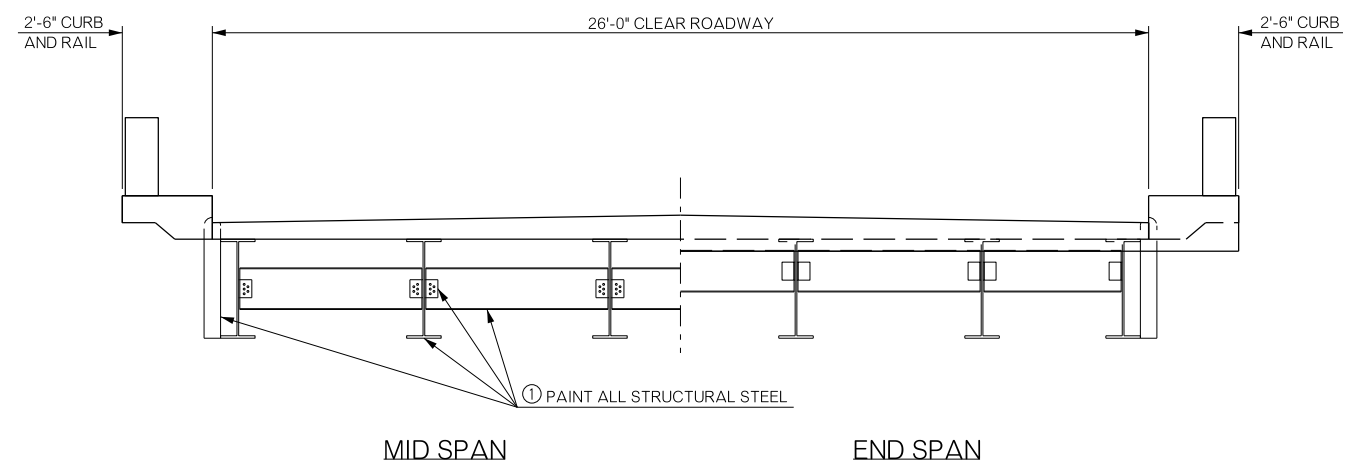


REVISIONS		
REV. NO.	DESCRIPTION	DATE

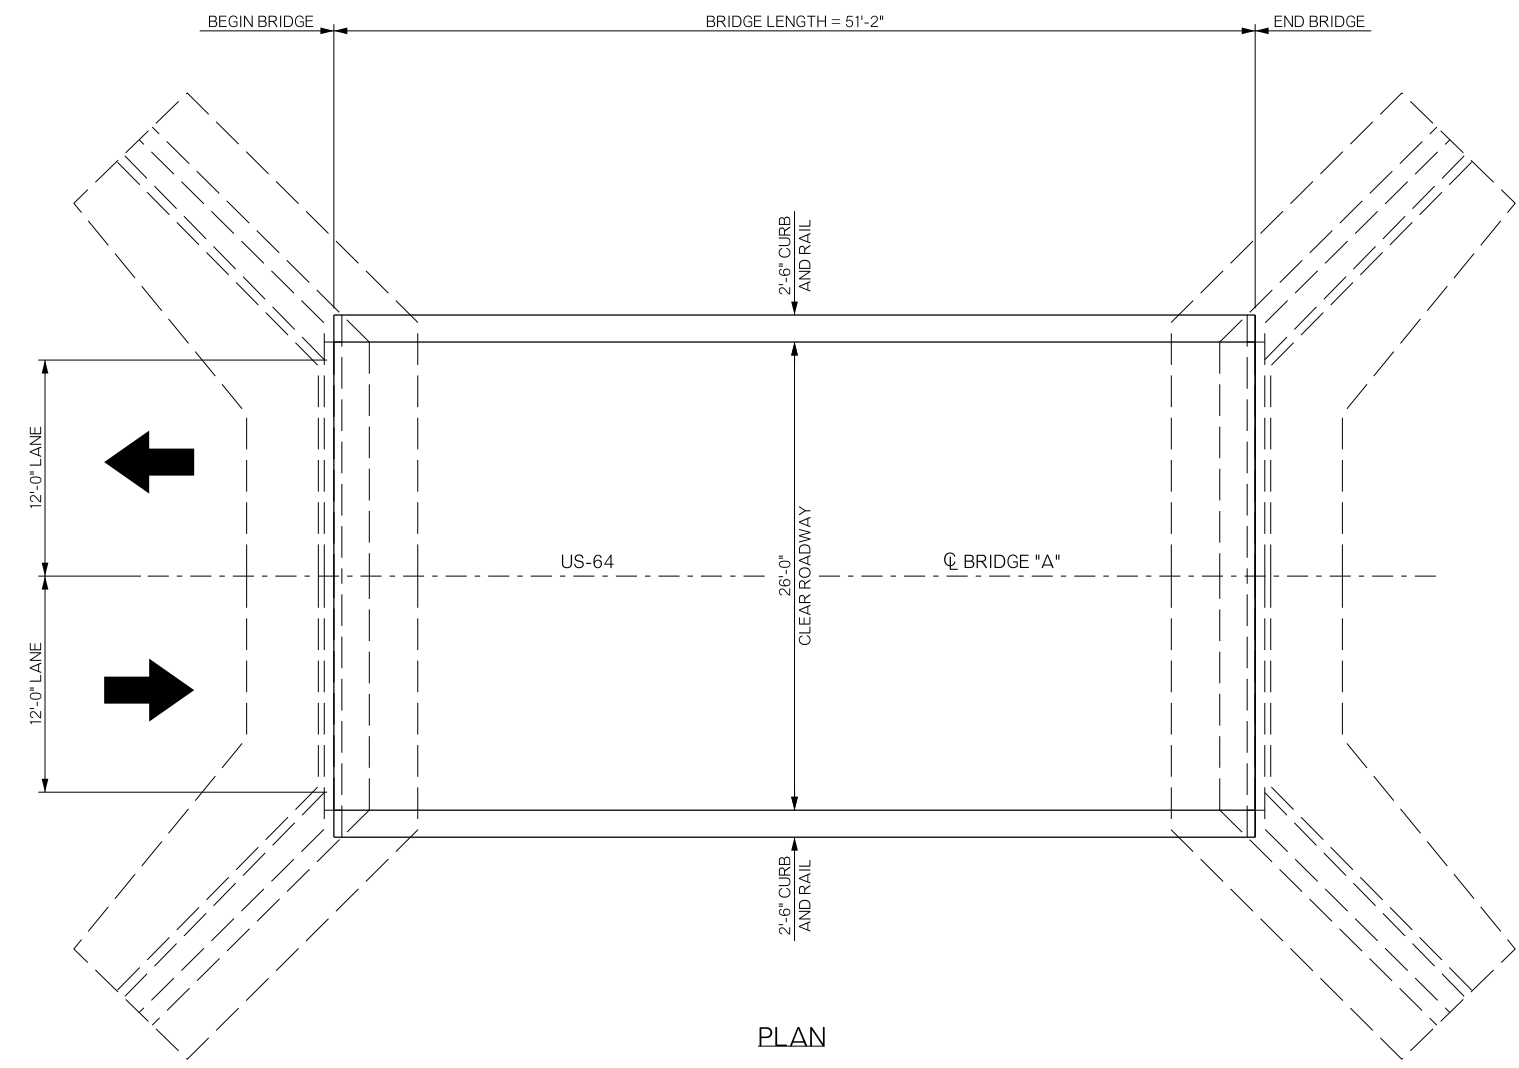

- ① PAINT ALL STRUCTURAL STEEL
- ① ALL STRUCTURAL STEEL, INCLUDING BEAMS, BEAM STIFFENERS, DIAPHRAGMS, ANGLES, DRAIN PIPES, AND BEARING ASSEMBLIES, SHALL BE CLEANED AND PAINTED. SEE GENERAL NOTES.

BRIDGE "A" US-64 OVER WEST NEGRO CREEK		SEQUOYAH COUNTY	Design	N/A	N/A
GENERAL PLAN AND TYPICAL SECTION (BRIDGE "A")			Detail	MSW	4/16
			Check	RAH	6/16
Squad: HENSLEY Engr: DEFRANCO					
STATE OF OKLAHOMA		DEPARTMENT OF TRANSPORTATION			
JOB/PIECE NO. 31695(04)				SHEET NO. B001	