
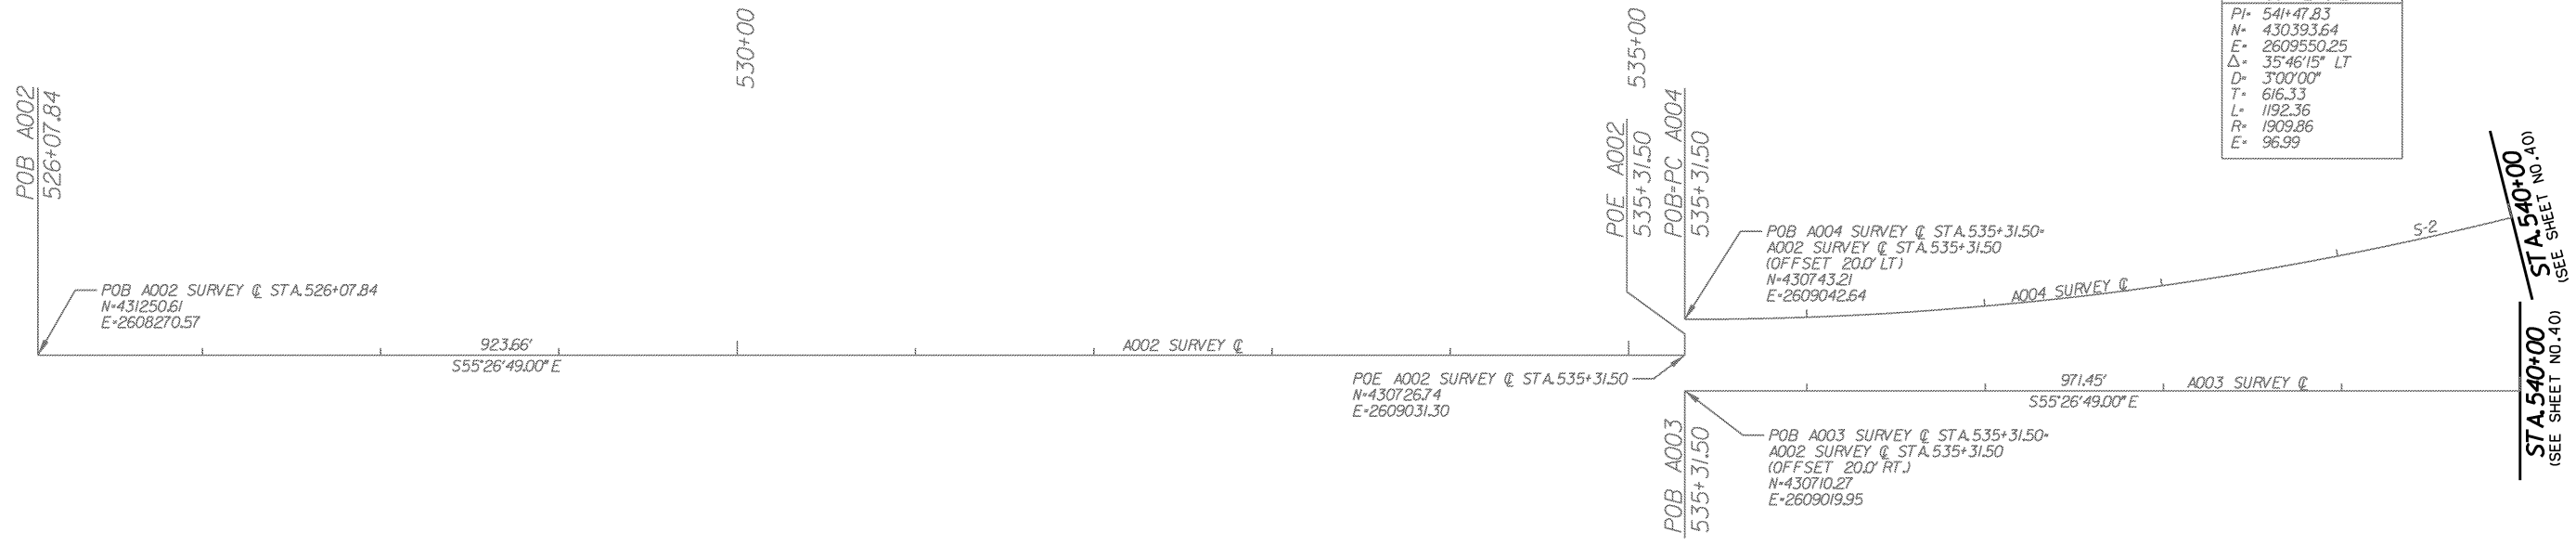


FED. ROAD DIST. NO.	STATE	JOB PIECE NO.	FISCAL YEAR	SHEET NO.	TOTAL SHEETS
6	OKLA.	21899(04)			

DESCRIPTION	REVISIONS	DATE

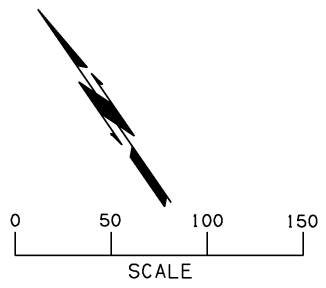

A004 SURVEY @ CURVE S-2	
PI-	541+47.83
N-	430393.64
E-	2609550.25
Δ-	35°46'15" LT
D-	3'00'00"
T-	616.33
L-	1192.36
R-	1909.86
E-	96.99

N02°58'43.46"W
2642.05'
NS-403
SECTION LINE

DESIGN	DLT	8/12	TULSA & ROGERS COUNTIES
DRAWN	MAM	8/12	
CHECKED	KMM	6/16	
APPROVED			
SQUAD	GARVER		

STATE JOB NO. 21899(04) SHEET NO. 39