


SEC 34 T20N R14E

OKLAHOMA DEPARTMENT OF TRANSPORTATION					
FED. ROAD DIST. NO.	STATE	JOB PIECE NO.	FISCAL YEAR	SHEET NO.	TOTAL SHEETS
6	OKLA.	21899(04)			
DESCRIPTION			REVISIONS	DATE	

0 50 100 150
SCALE

SKELLY DR. C.R.L. CURVE D-2	
PI	= 22+29.79
N	= 430564.76
E	= 2614276.77
Δ	= 52° 08' 21" LT
D	= 10° 00' 00"
T	= 280.31
L	= 521.39
R	= 572.96
E	= 64.89
emax	= 4.0%
S	= 4.0%
V	= 40 MPH

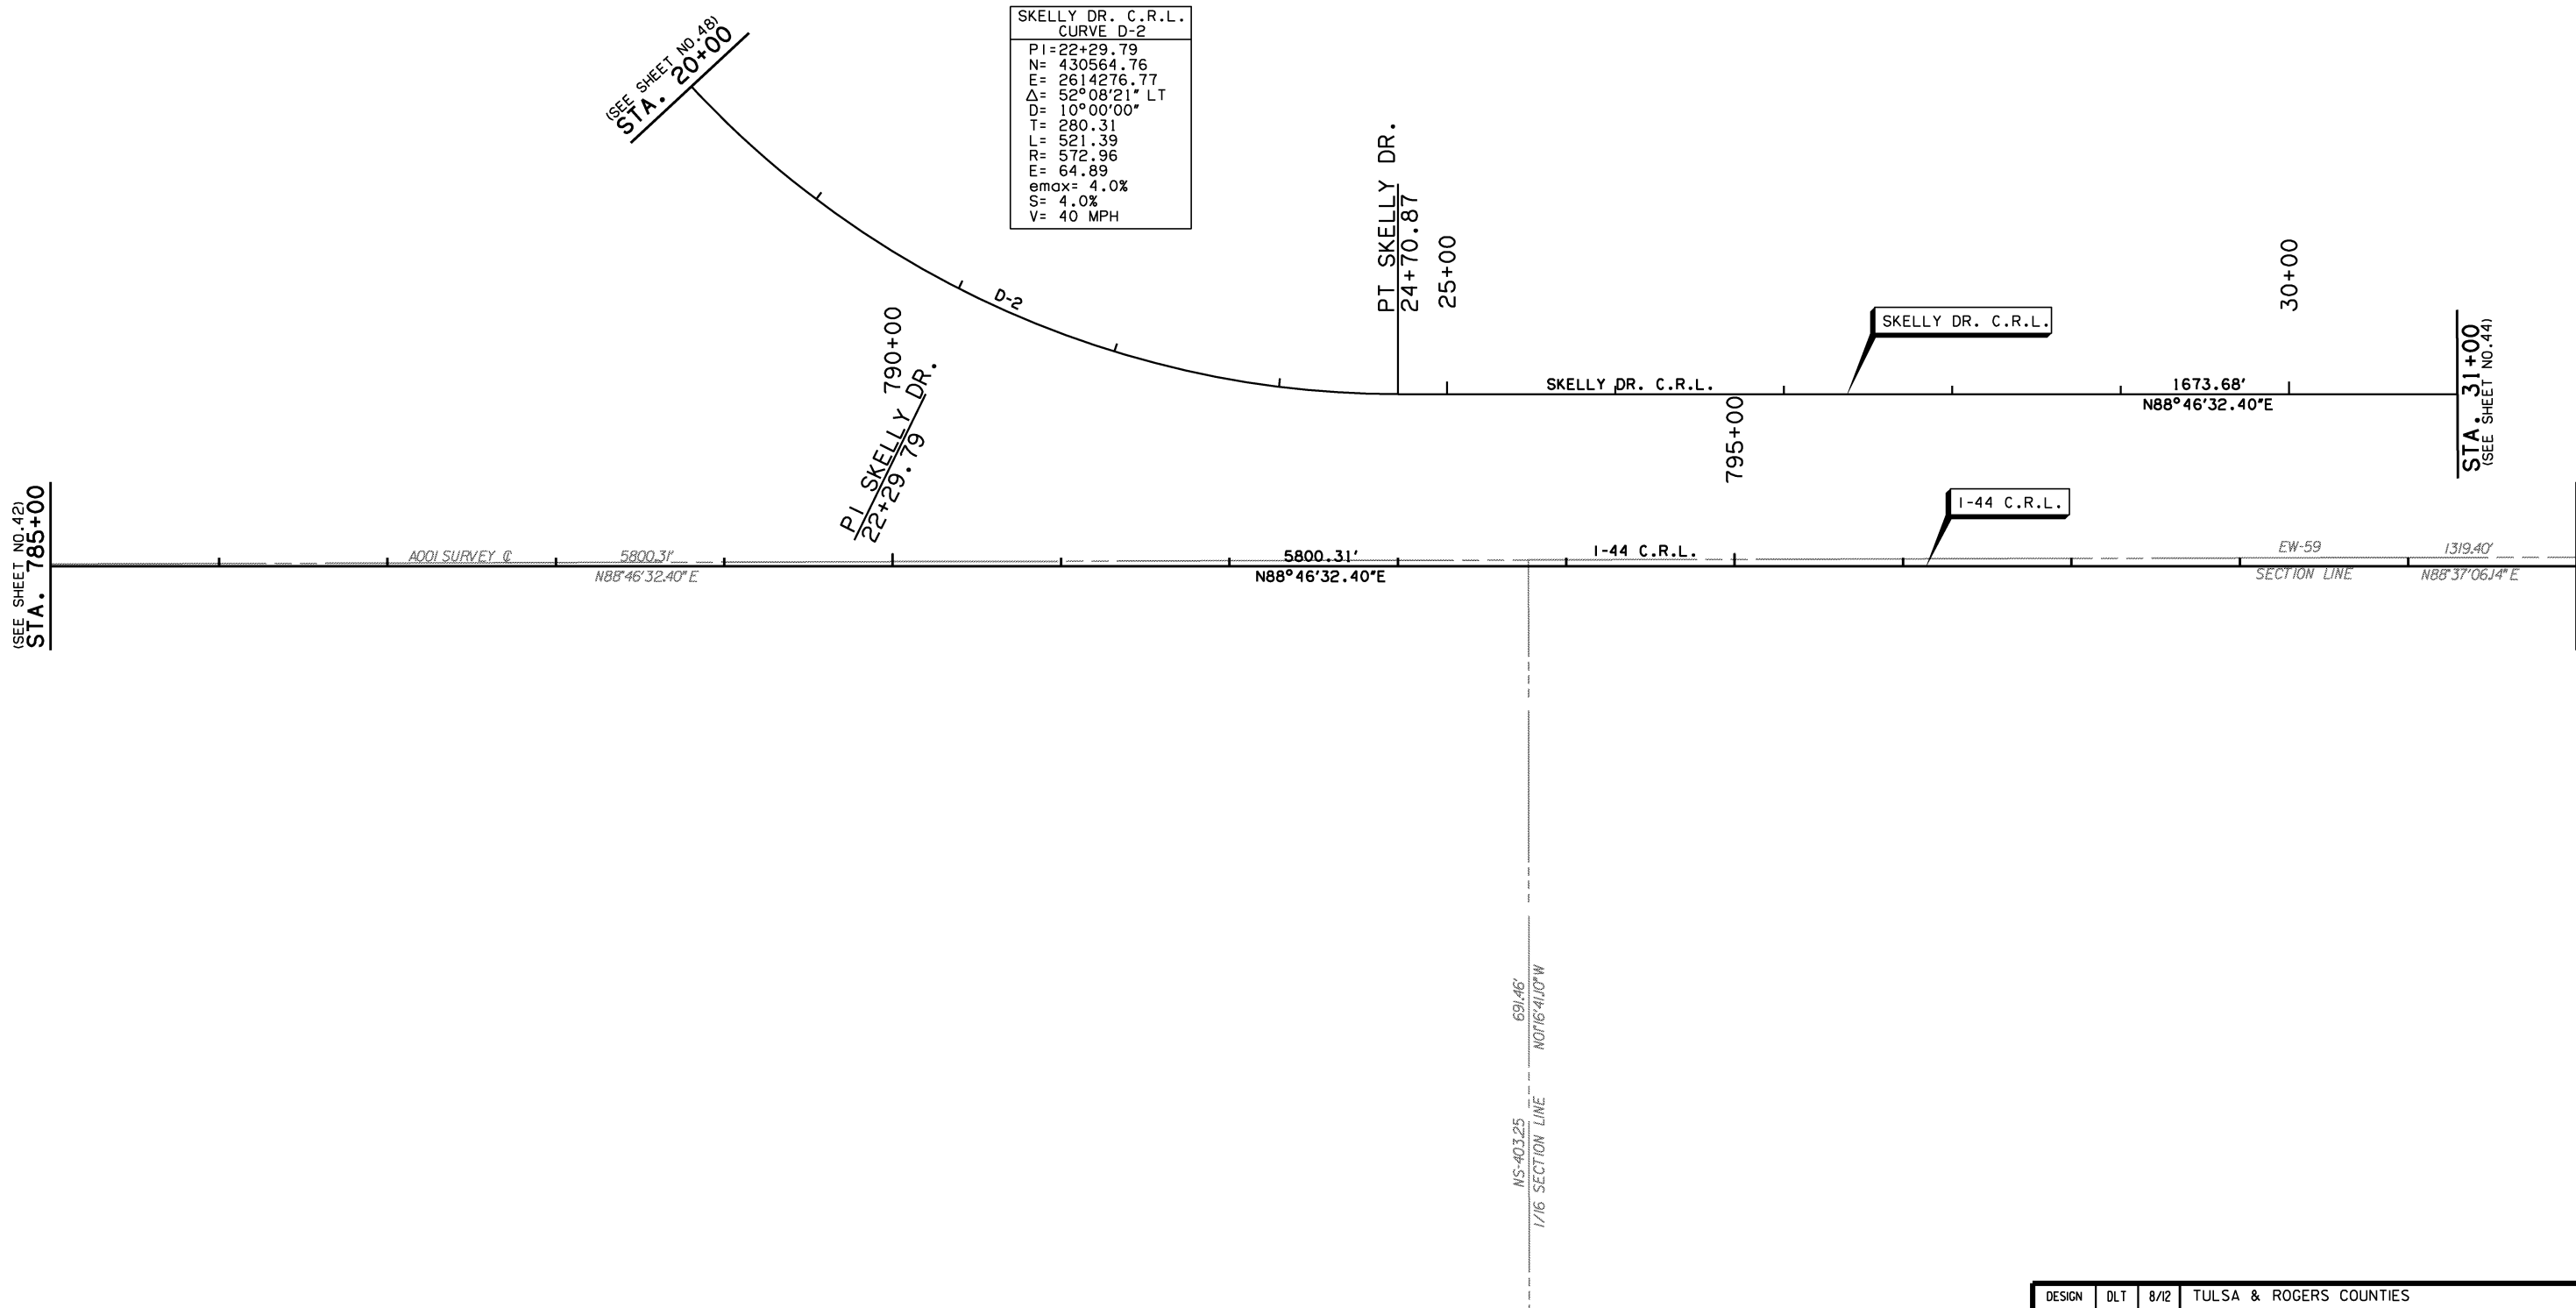

SEC 3 T19N R14E

DESIGN	DLT	8/12	TULSA & ROGERS COUNTIES GEOMETRIC LAYOUT (SHEET 7 OF 12) STATE JOB NO. 21899(04) SHEET NO. 43
DRAWN	MAM	8/12	
CHECKED	KMM	6/16	
APPROVED			
SQUAD	GARVER		