

SEE SHEET 52 FOR I-44 PLAN VIEW


SEE SHEETS 138-146 FOR ADDITIONAL STORM SEWER DATA

BM#105 CHISELED "X" ON TOP OF HEADWALL
72.41' RT. STA. 789+61.19 EL. 706.17' (A001)

BM#106 #6 REBAR SET FLUSH WITH GROUND
81.15' RT. STA. 783+08.99 EL. 701.77' (A001)

LEGEND	
---	EXIST. GRADE C.R.L.
---	EXIST. GRADE P.G.L.(RT)
---	EXIST. GRADE P.G.L.(LT)
---	SPECIAL DITCH (RT)
---	SPECIAL DITCH (LT)
---	FINISH PROFILE GRADE

SCALE:
HORIZ.: 1"=50'
VERT.: 1"=5'

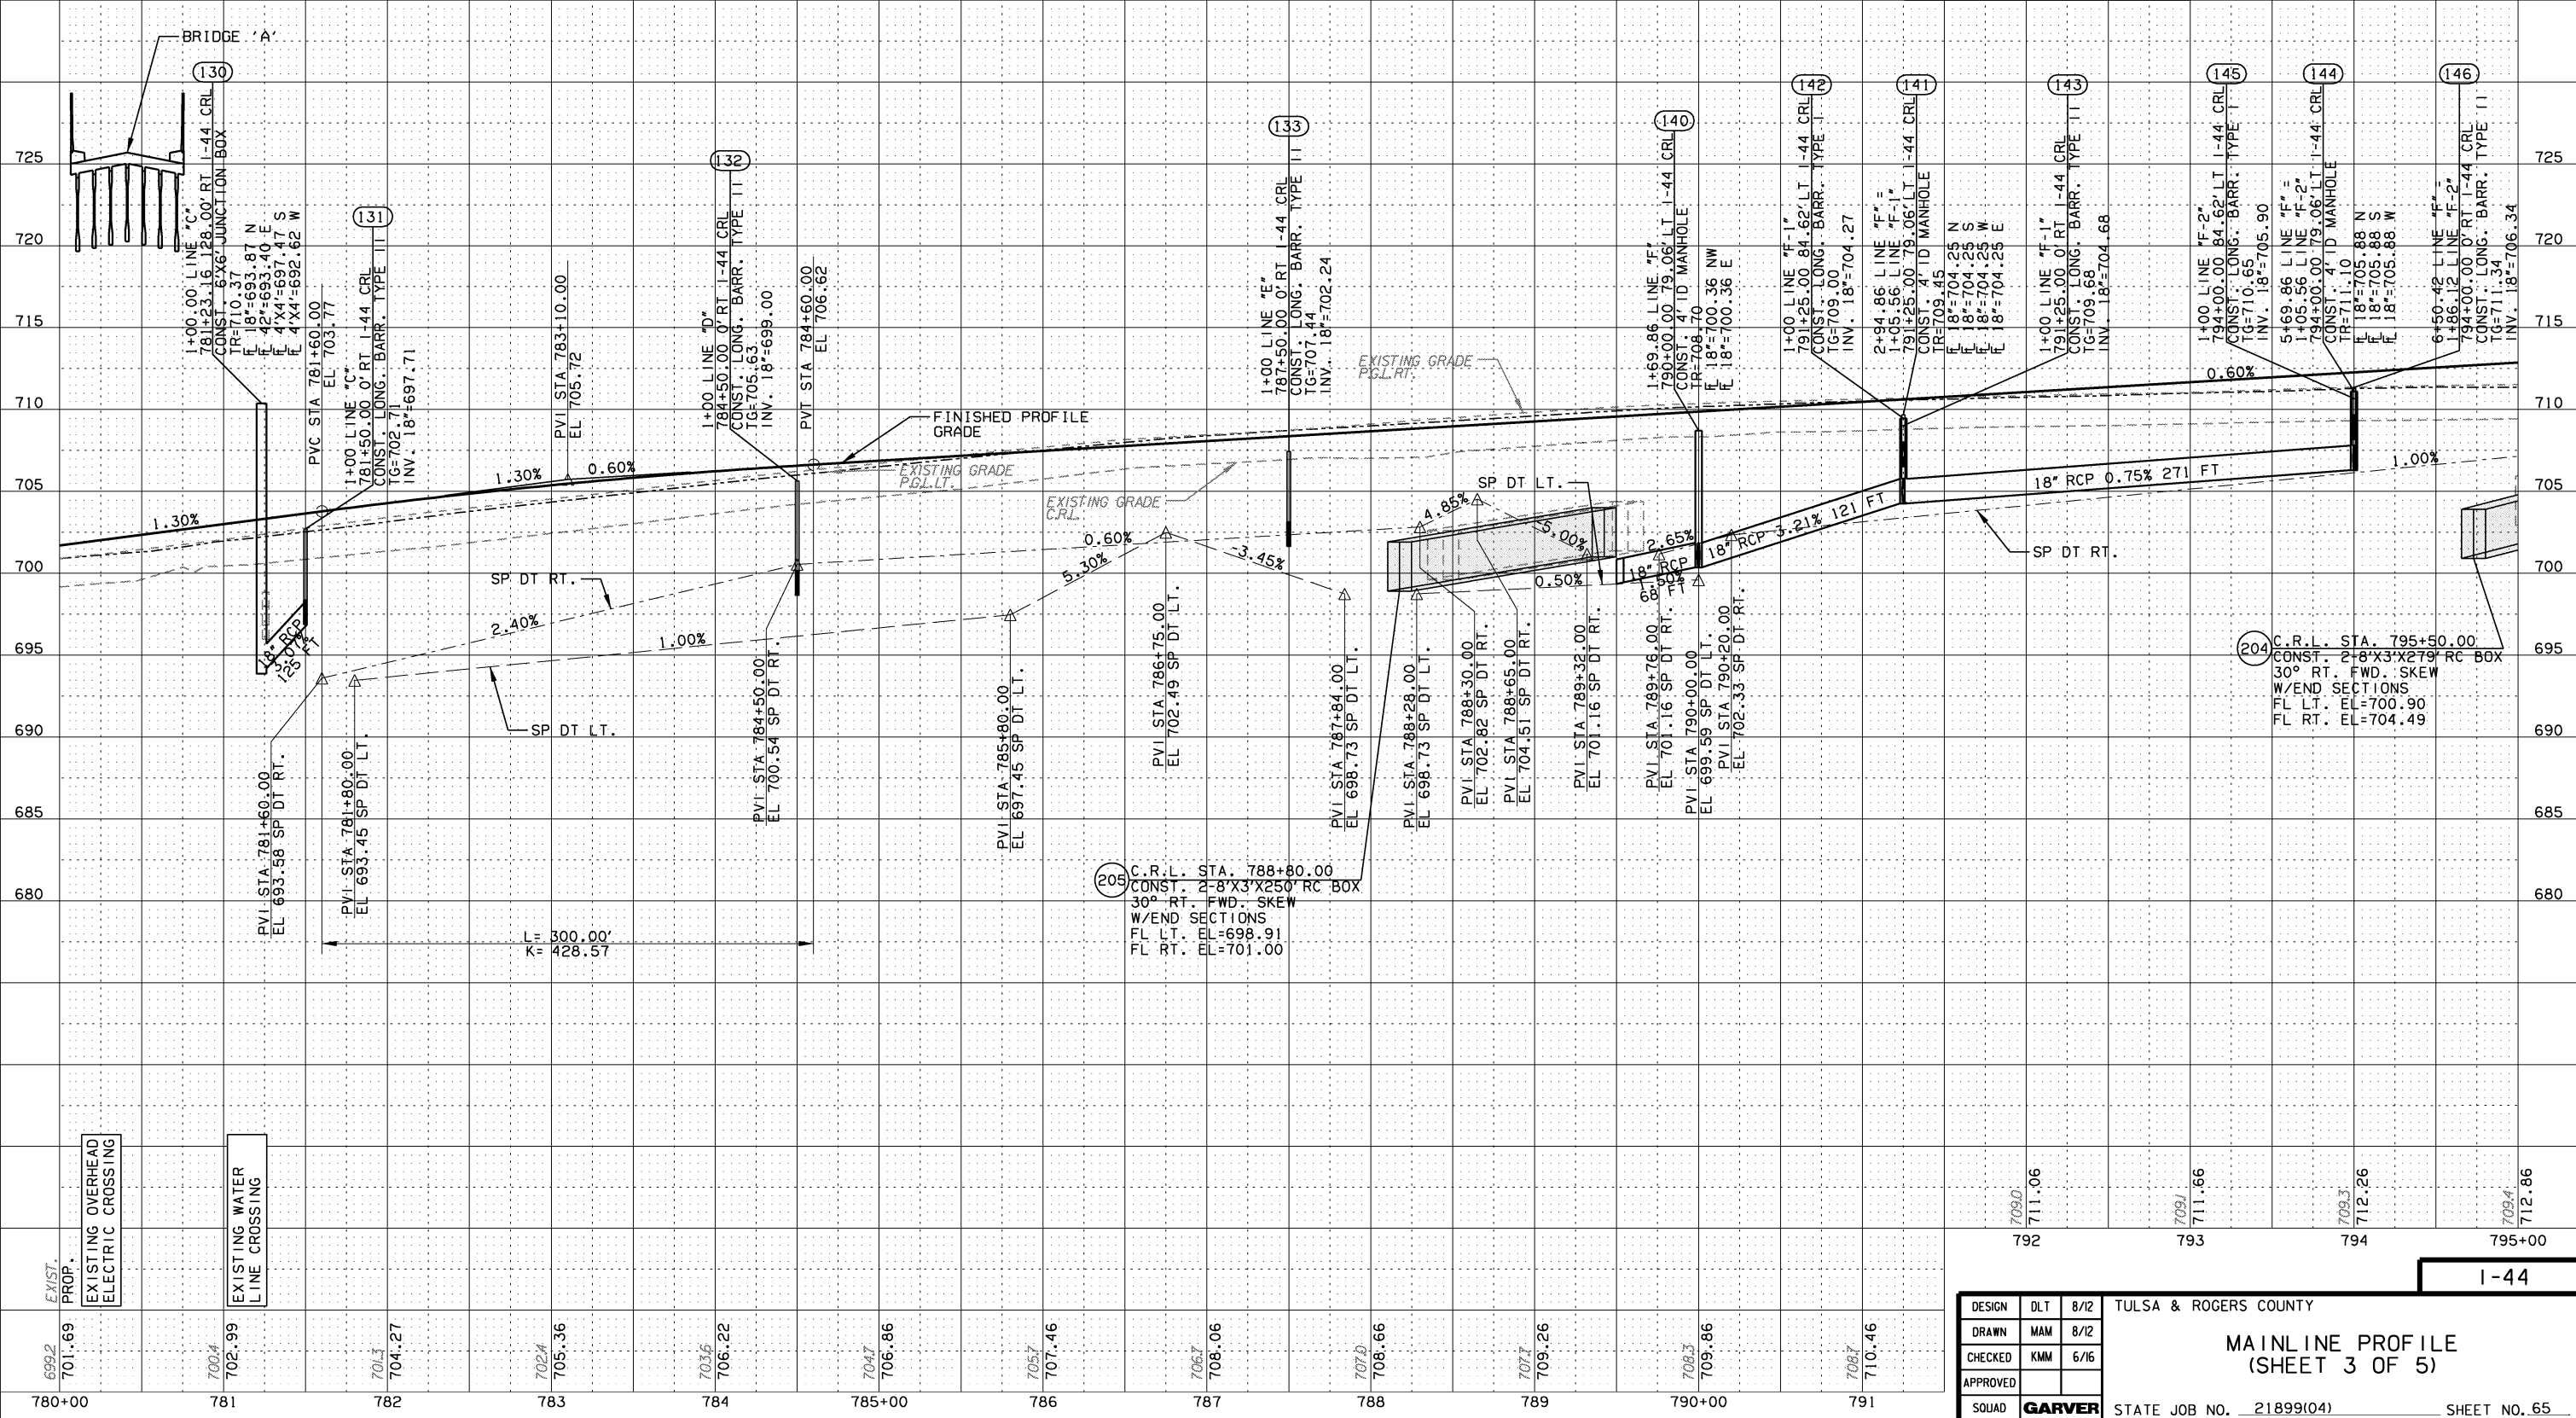

DESIGN	DLT	8/12
DRAWN	MAM	8/12
CHECKED	KMM	6/16
APPROVED		
SQUAD	GARVER	

DESIGN: TULSA & ROGERS COUNTY
MAINLINE PROFILE
 (SHEET 3 OF 5)
 STATE JOB NO. 21899(04) SHEET NO. 65