

SEE SHEET 54 FOR I-44 PLAN VIEW

SEE SHEETS 138-146 FOR ADDITIONAL STORM SEWER DATA

BM#136 #4 REBAR SET FLUSH WITH GROUND
125.87' LT. STA. 810+31.35 EL. 726.27' (A001)


BM#101 #6 REBAR SET FLUSH WITH GROUND
96.40' RT. STA. 813+60.37 EL. 727.46' (A001)

BM#137 CHISELED BOX ON TOP OF SSMH
169.65' LT. STA. 815+18.21 EL. 734.71' (A001)

LEGEND

- EXIST. GRADE C.R.L.
- EXIST. GRADE P.G.L.(RT)
- EXIST. GRADE P.G.L.(LT)
- - - SPECIAL DITCH (RT)
- - - SPECIAL DITCH (LT)
- FINISH PROFILE GRADE

SCALE:
HORIZ.: 1"=50'
VERT.: 1"=5'

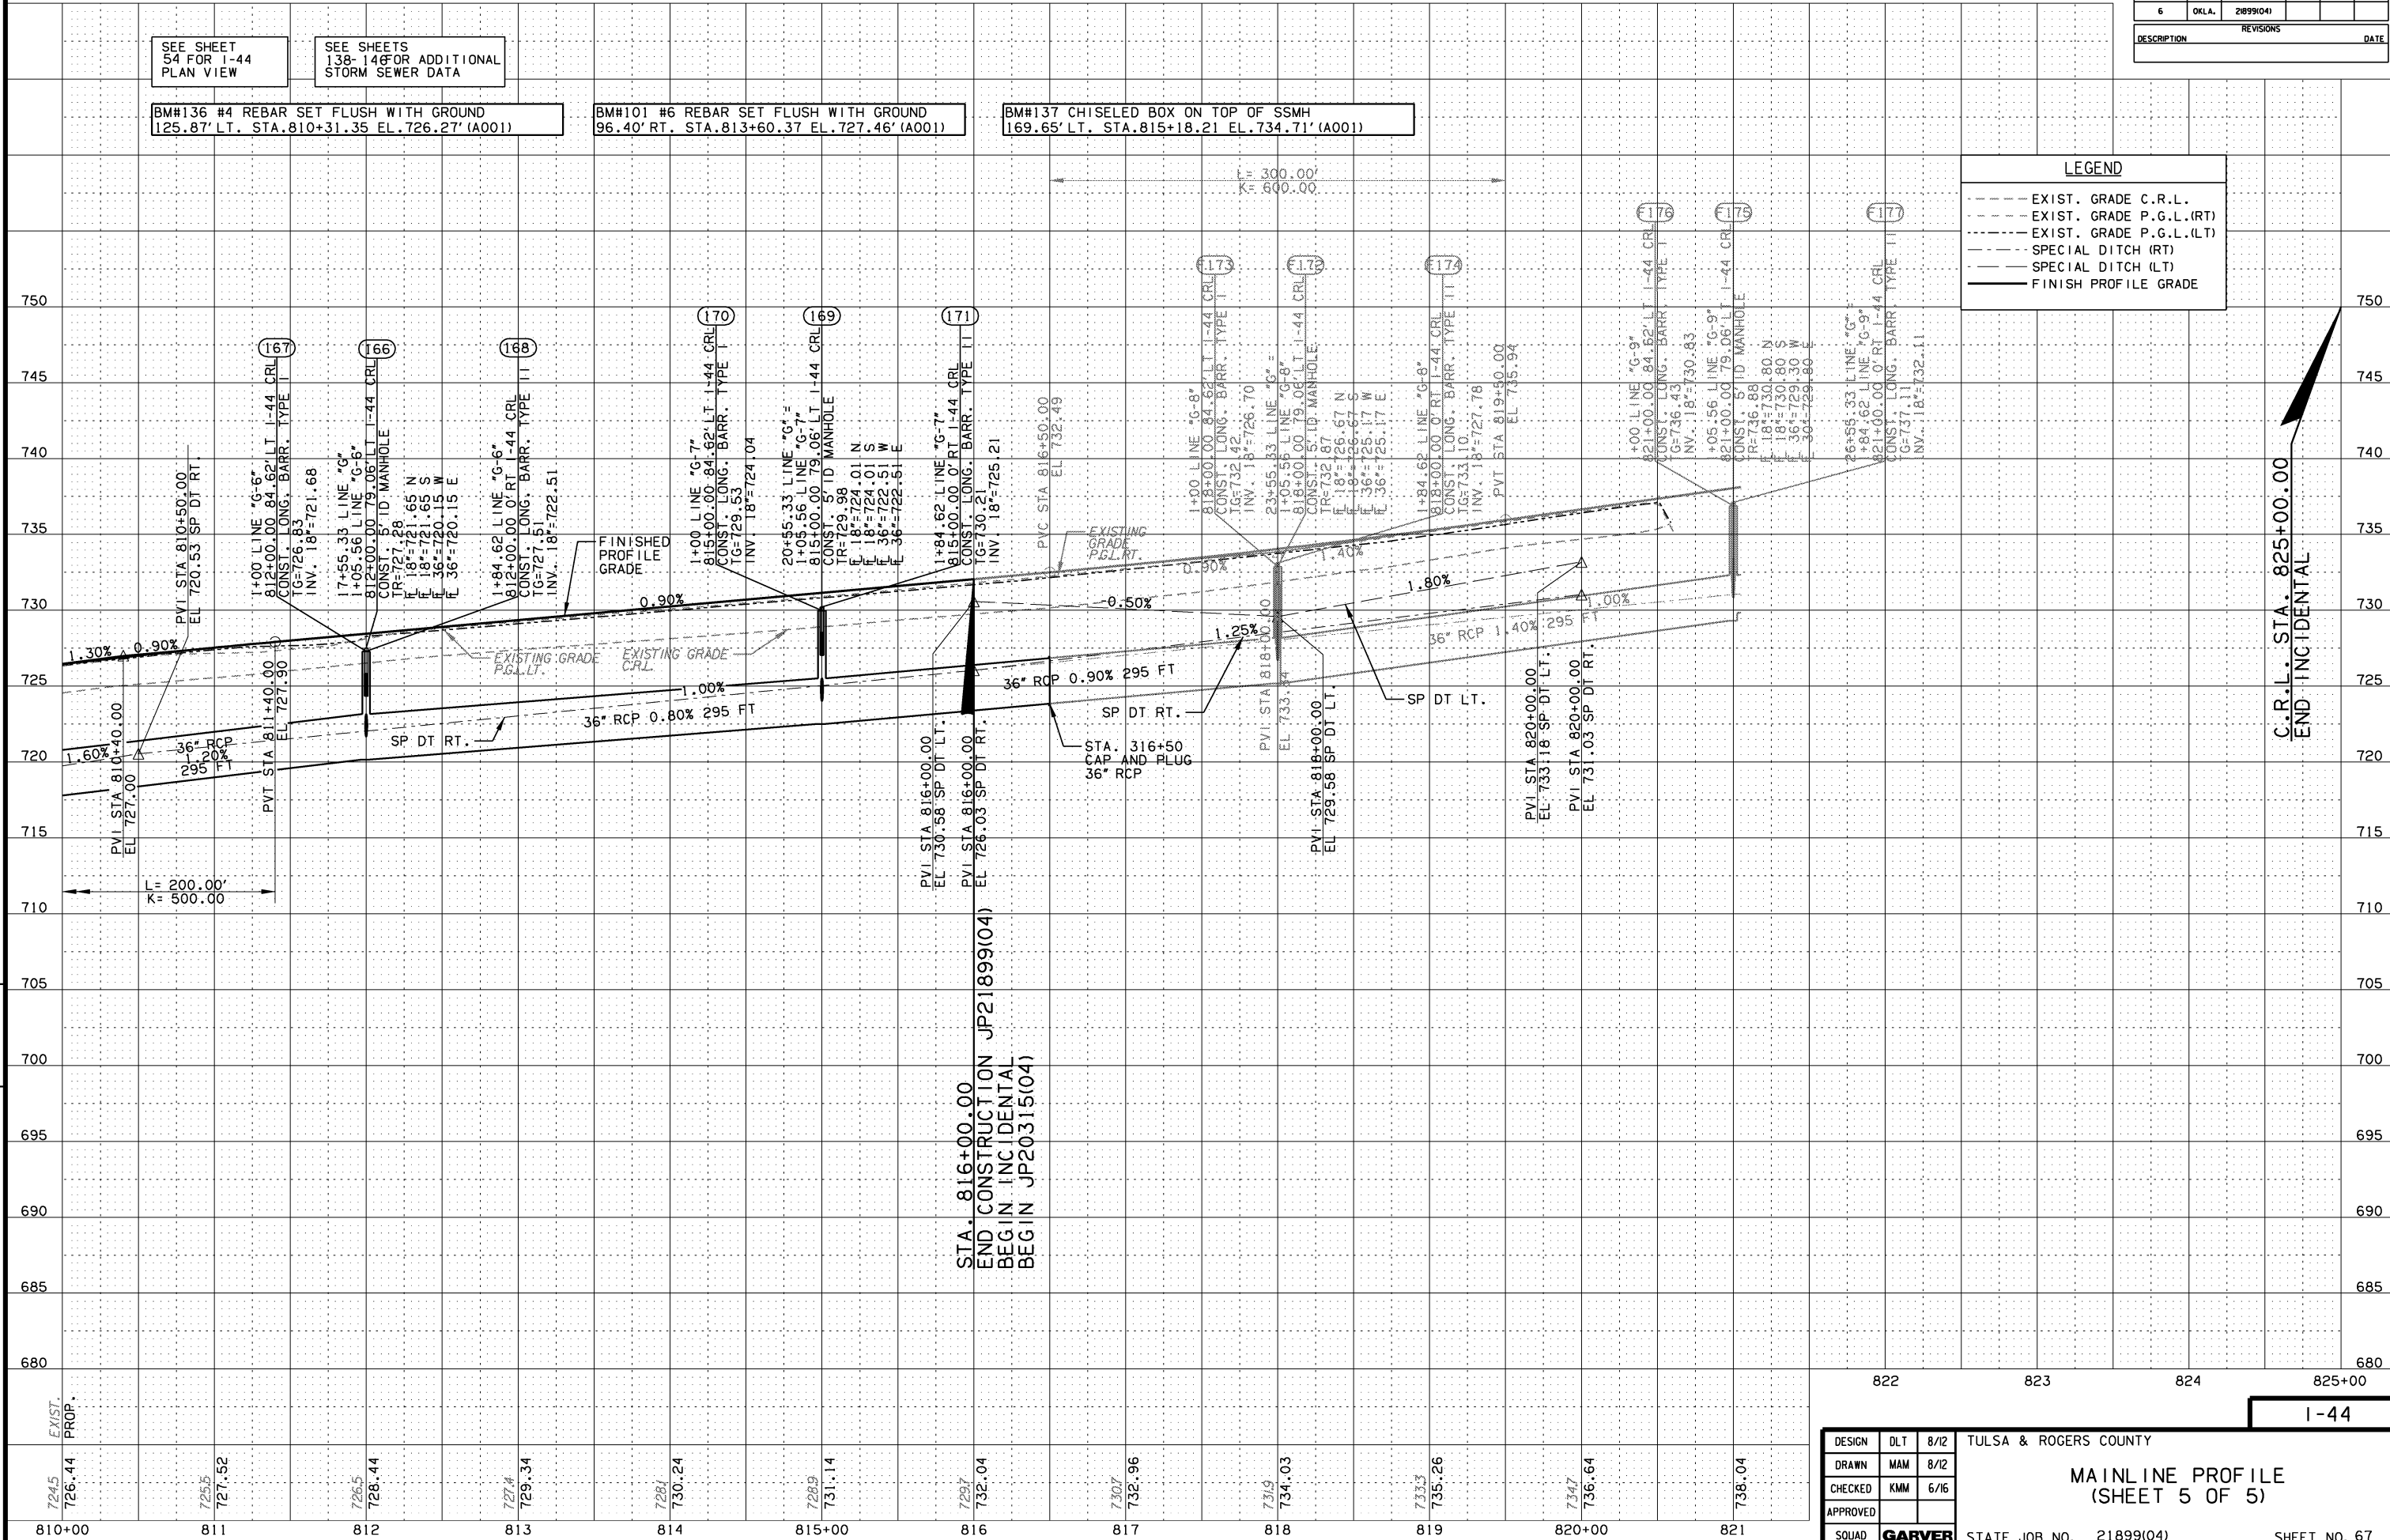

DESIGN	DLT	8/12
DRAWN	MAM	8/12
CHECKED	KMM	6/16
APPROVED		
SQUAD	GARVER	

TULSA & ROGERS COUNTY
MAINLINE PROFILE
(SHEET 5 OF 5)
STATE JOB NO. 21899(04) SHEET NO. 67