

SEE SHEET 56 FOR RAMP A PLAN VIEW

SEE SHEETS 138-146 FOR ADDITIONAL STORM SEWER DATA


BM#110 #5 REBAR SET FLUSH WITH GROUND
94.23' RT. STA. 769+15.39 EL. 694.13' (A001)

BM#109 CHISELED "X" ON TOP OF HEADWALL
83.04' RT. STA. 775+98.38 EL. 694.67' (A001)

BM#108 CHISELED "X" ON SIGN CONCRETE BASE
71.40' RT. STA. 779+93.40 EL. 700.60' (A001)

LEGEND	
---	EXIST. GRADE P.G.L.
---	SPECIAL DITCH (RT)
---	SPECIAL DITCH (LT)
—	FINISH PROFILE GRADE

SCALE:
HORIZ.: 1"=50'
VERT.: 1"=5'

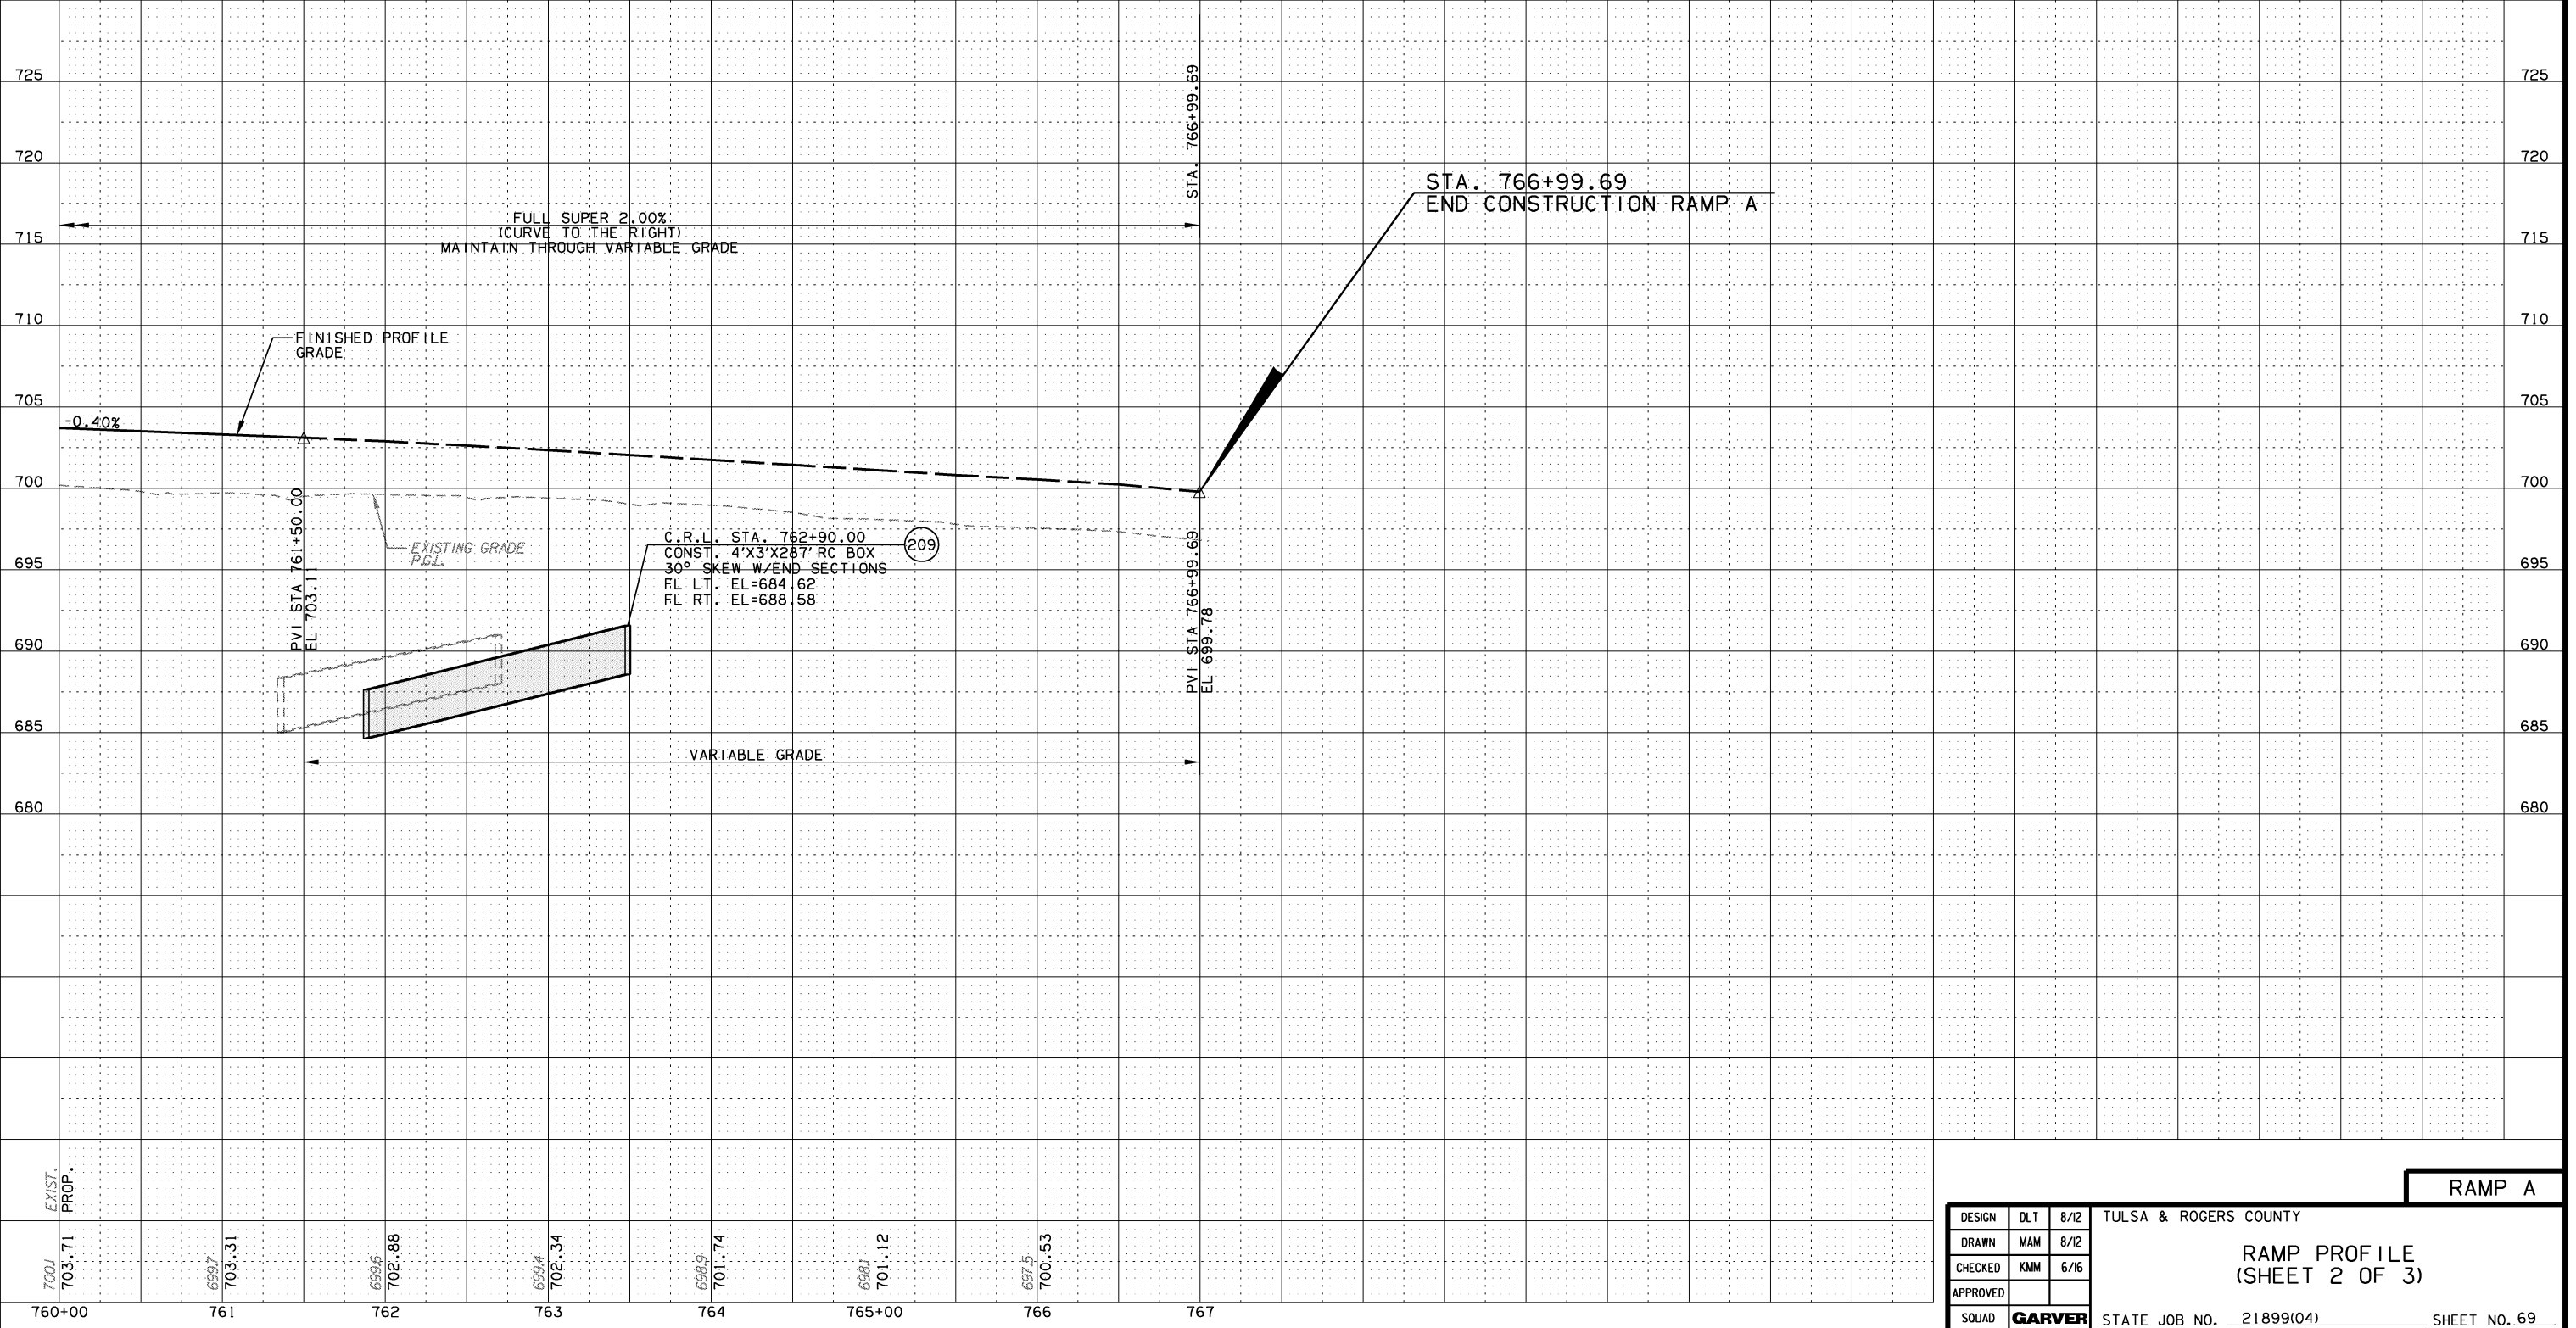

760+00	761	762	763	764	765+00	766	767						
7001	703.71	699.7	703.31	699.6	702.88	699.4	702.34	698.9	701.12	698.1	701.12	697.5	700.53

DESIGN	DLT	8/12
DRAWN	MAM	8/12
CHECKED	KMM	6/16
APPROVED		
SQUAD	GARVER	

TULSA & ROGERS COUNTY
RAMP PROFILE
 (SHEET 2 OF 3)
 STATE JOB NO. 21899(04) SHEET NO. 69

RAMP A