

FED. ROAD DIST. NO.	STATE	JOB NO.	PIECE NO.	FISCAL YEAR	SHEET NO.	TOTAL SHEETS
6	OKLA.	21899041				
REVISIONS						DATE
DESCRIPTION						

SEE SHEET 61 FOR SKELLY DR. PLAN VIEW



SEE SHEETS 138-146 FOR ADDITIONAL STORM SEWER DATA

BM#104 FOUND ODOT BRASSCAP STA. T-72-540 63.78' RT. STA. 796.13.48 EL. 709.46' (A001)

BM#103 #6 REBAR SET FLUSH WITH GROUND 96.46' RT. STA. 802+12.52 EL. 710.27' (A001)

BM#102 #5 REBAR SET FLUSH WITH GROUND 100.46' RT. STA. 806+97.74 EL. 718.70' (A001)

SCALE: HORIZ.: 1"=50' VERT.: 1"=5'

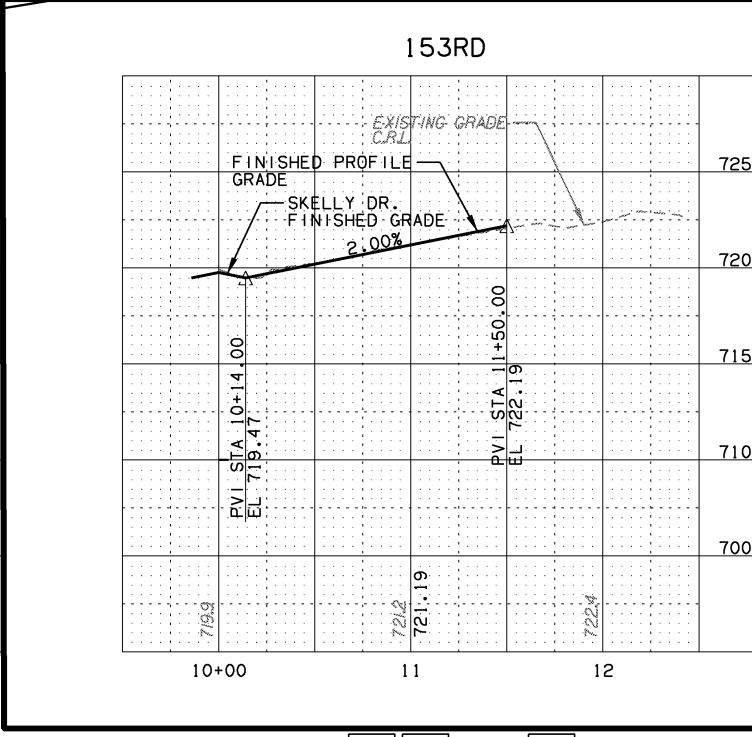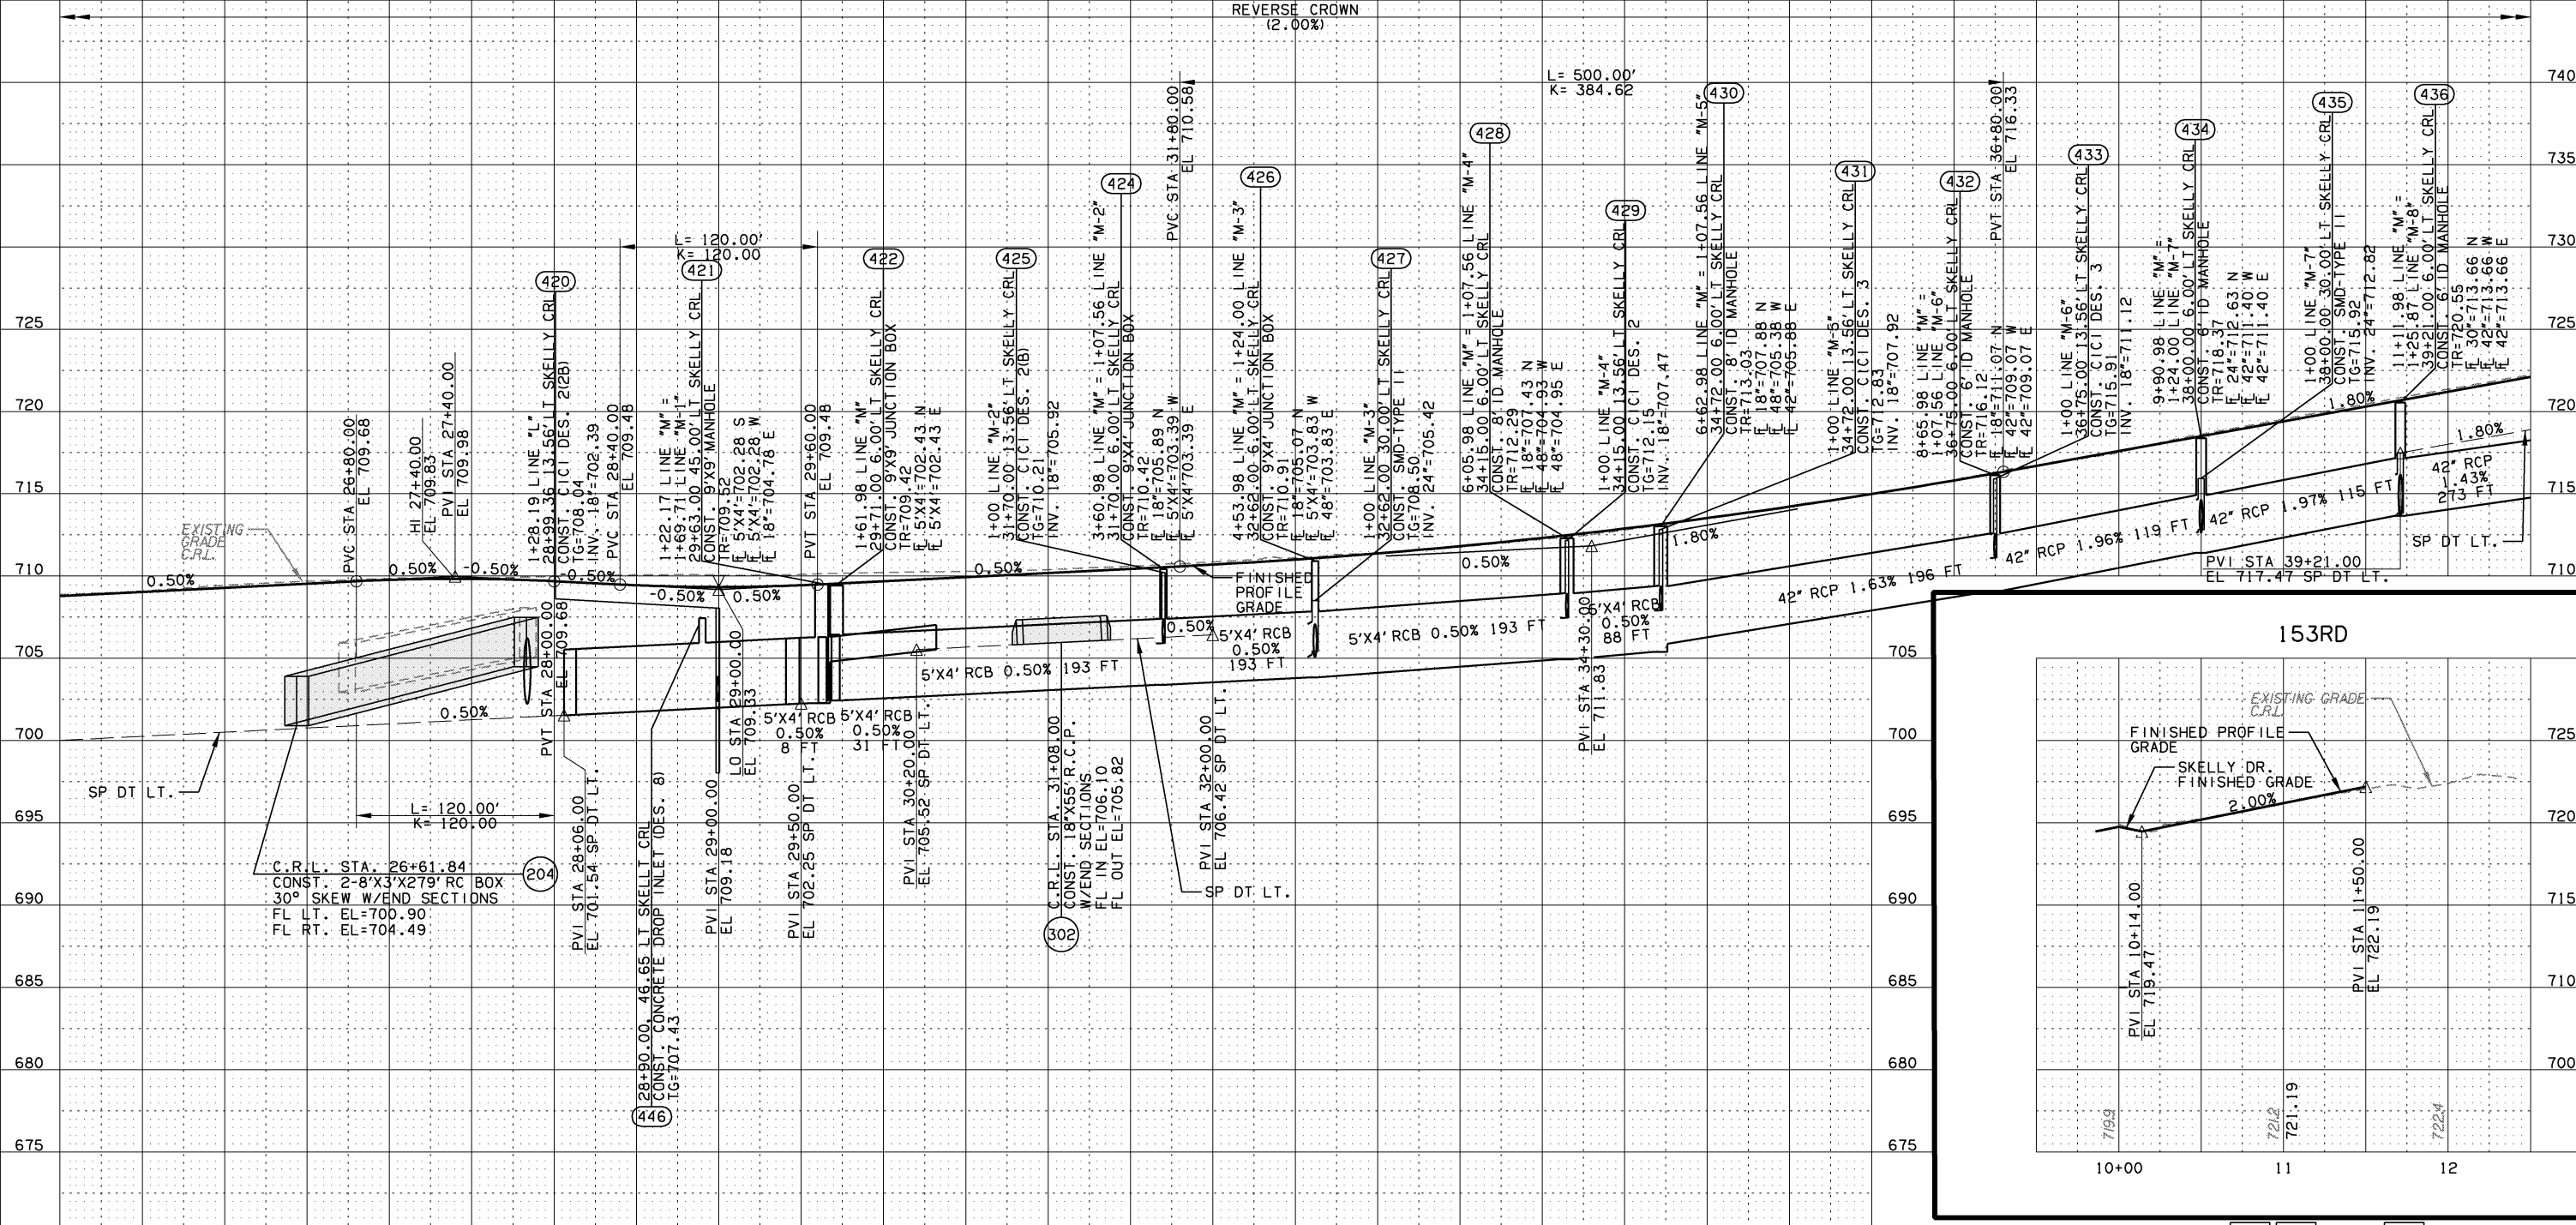

LEGEND

- EXIST. GRADE C.R.L.
- - - SPECIAL DITCH (RT)
- - - SPECIAL DITCH (LT)
- FINISH PROFILE GRADE

708.9	708.78	709.4	709.28	709.6	709.76	710.0	709.68	710.0	709.33	710.2	709.68	710.4	710.18	710.6	710.69	711.4	711.37	712.2	712.31	713.5	713.51	715.0	714.97
25+00	26	27	28	29	30+00	31	32	33	34	35+00	36	37	38	39	40+00								
EXIST. PROP.																							
SKELLY DR.																							
TULSA & ROGERS COUNTY																							
SIDE ROAD PROFILE (SHEET 4 OF 5)																							
DESIGN	DLT	8/2																					
DRAWN	MAM	8/2																					
CHECKED	KMM	6/16																					
APPROVED																							
SQUAD	GARVER																						
												STATE JOB NO. 21899(04)					SHEET NO. 74						