
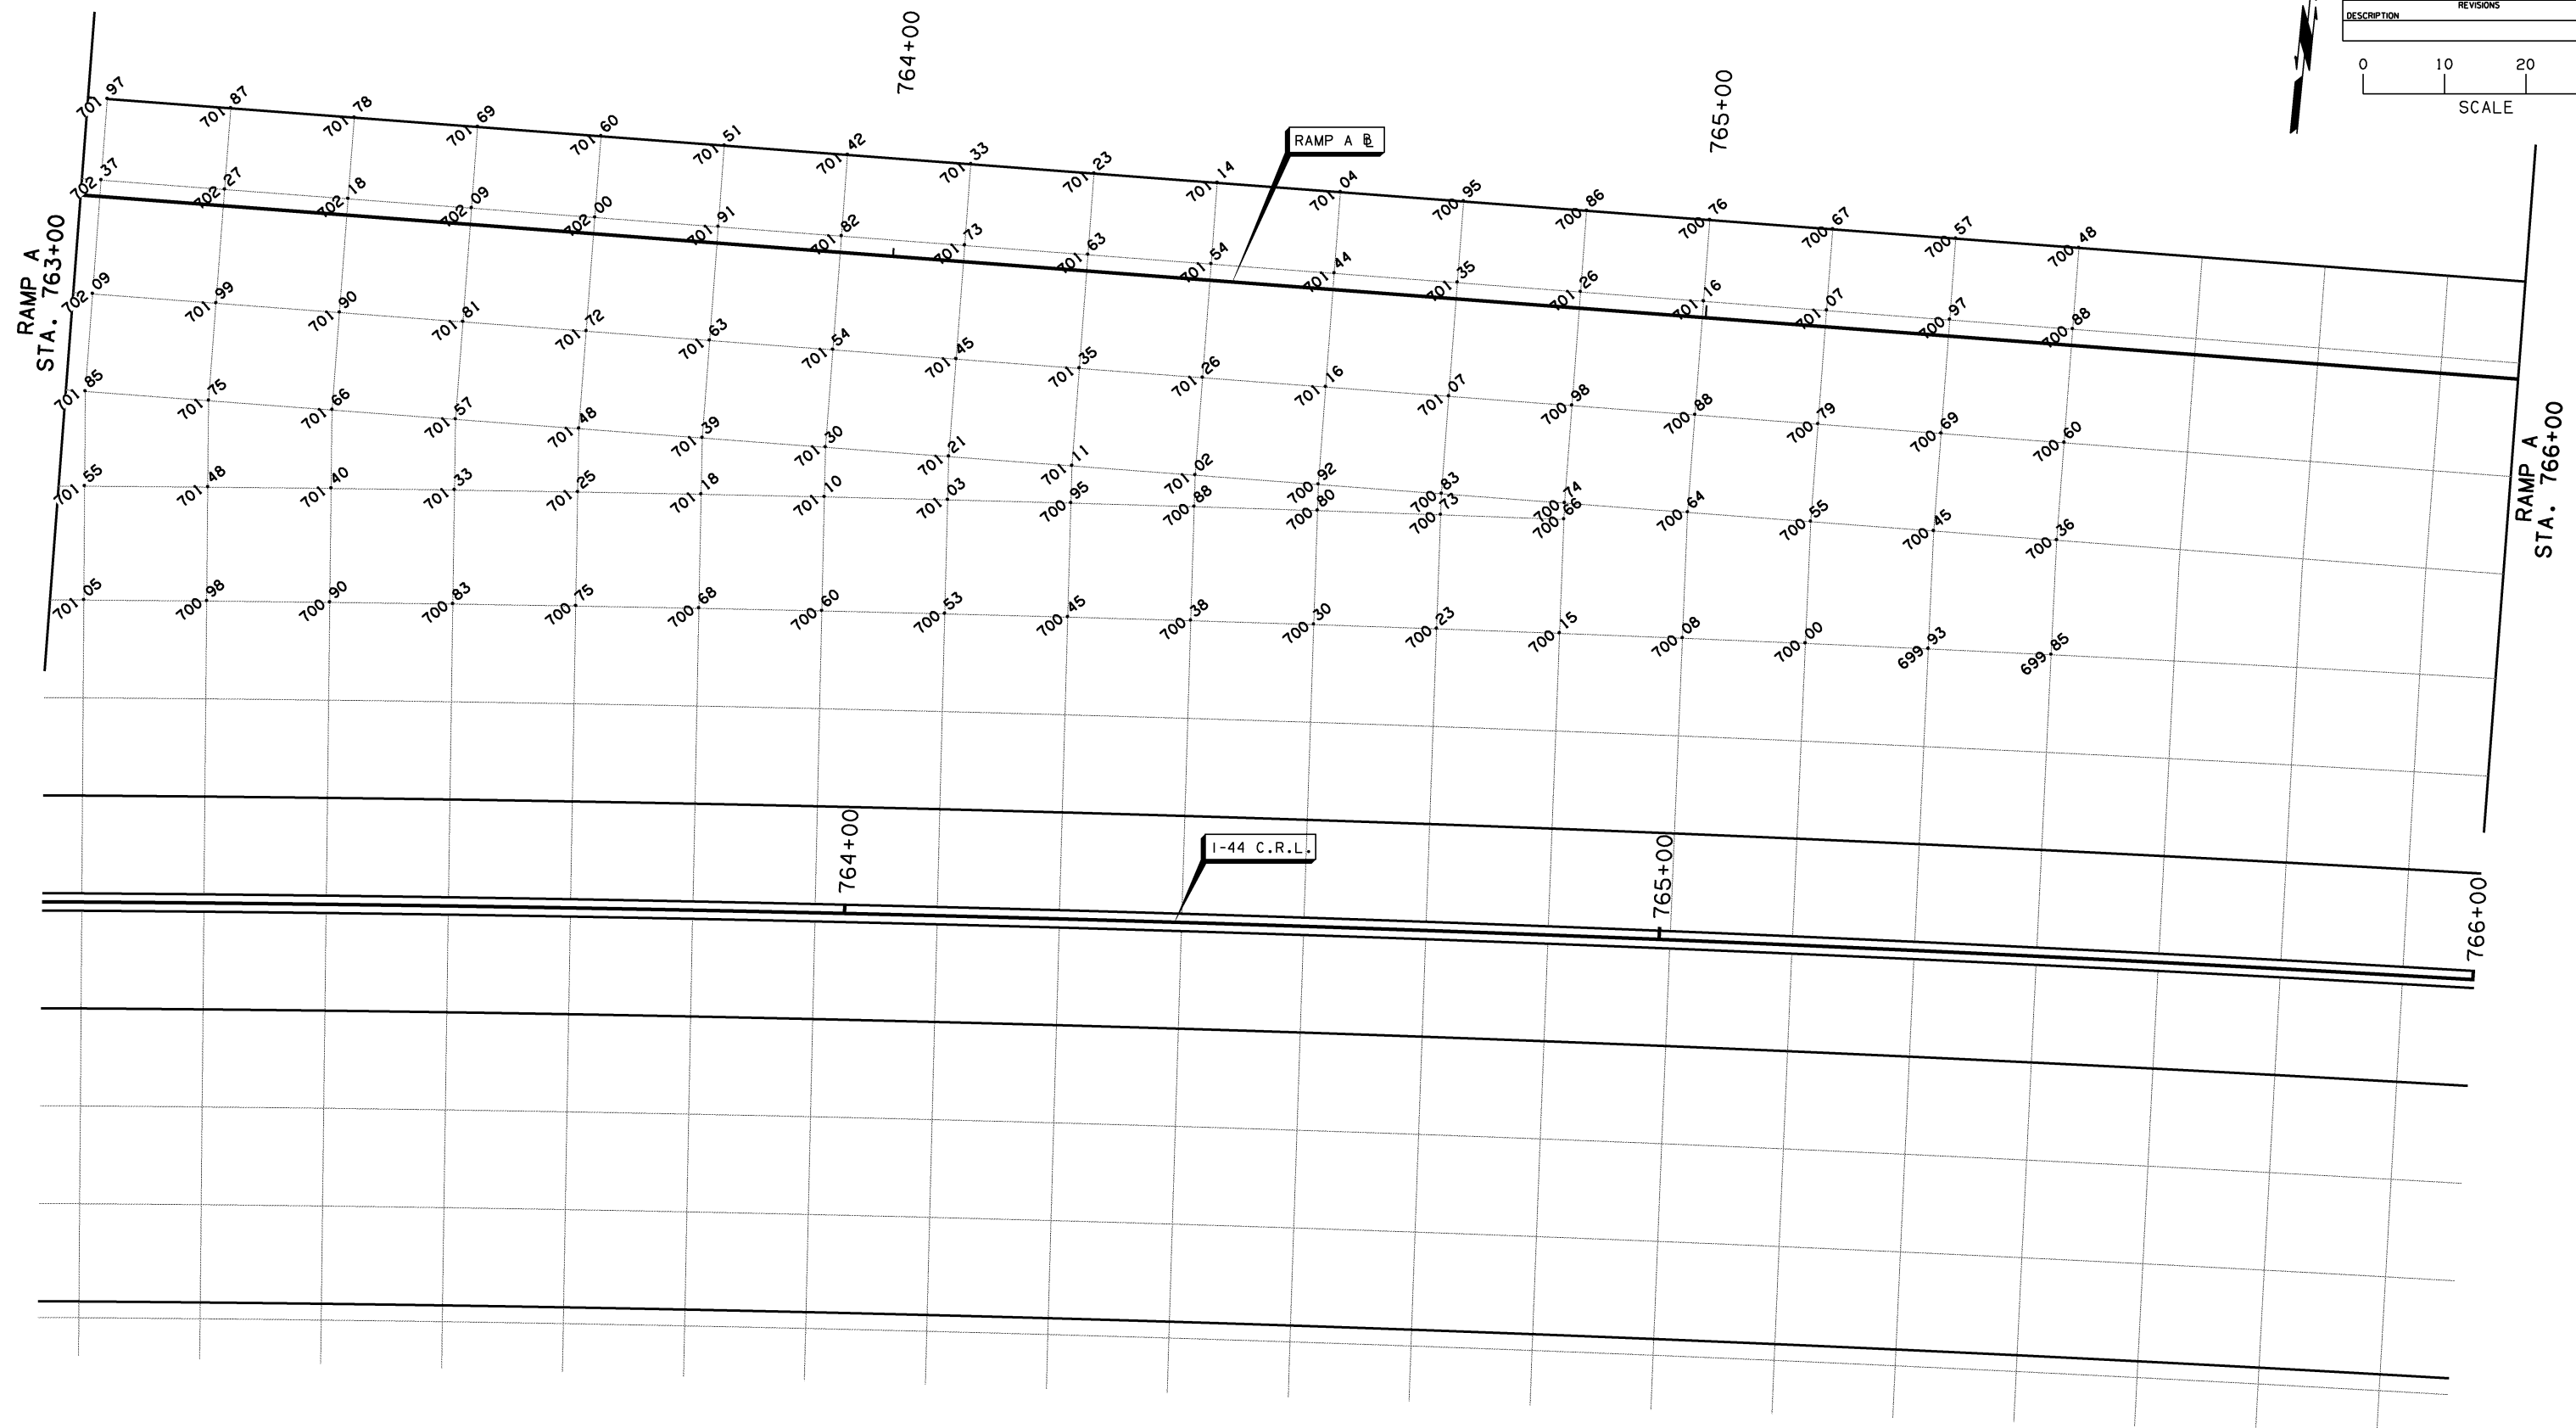


OKLAHOMA DEPARTMENT OF TRANSPORTATION					
FED. ROAD DIST. NO.	STATE	JOB PIECE NO.	FISCAL YEAR	SHEET NO.	TOTAL SHEETS
6	OKLA.	21899(04)			
DESCRIPTION			REVISIONS		DATE

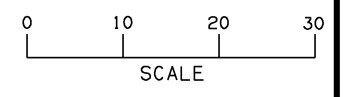

- NOTES:
1. ALL ELEVATIONS ARE TOP OF FINISHED PAVEMENT.
 2. SPOT ELEVATIONS ARE SHOWN FOR SPACING INDICATED ON JOINT LAYOUT PLAN. SEE SHEETS 76-86.
 3. ALL EXISTING ELEVATIONS SHALL BE FIELD VERIFIED.

DESIGN	AKS	11/13	TULSA & ROGERS COUNTIES
DRAWN	MAM	11/13	
CHECKED	KMM	6/16	
APPROVED			
SQUAD	GARVER		

**JOINT ELEVATION PLAN
(SHEET 2 OF 6)**

STATE JOB NO. 21899(04) SHEET NO. 88