

LEGEND	
	SHOULDER STRENGTHENING TEMP. WIDENING, TEMP. PATCH
	MEDIAN CROSSOVER

TEMPORARY PAVEMENT WIDENING NO. 2					
POINT	ALIGNMENT	STATION	OFFSET	NORTHING	EASTING
1	A001	750+41.22	58.54	430,084.10	2,610,347.37
2	A001	752+40.98	58.78	430,141.05	2,610,536.70
3	A001	752+95.41	64.08	430,150.37	2,610,589.99
4	A001	754+53.16	72.48	430,181.21	2,610,743.01
5	A001	766+64.06	72.50	430,339.74	2,611,925.80
6	A001	768+75.19	44.05	430,372.79	2,612,135.81
7	A003	564+00.00	-5.95	430,205.90	2,611,611.21
8	A003	569+47.62	-2.47	430,359.41	2,612,136.12
9	A003	569+47.43	3.76	430,353.22	2,612,136.86



OKLAHOMA DEPARTMENT OF TRANSPORTATION

FED. ROAD DIST. NO.	STATE	JOB PIECE NO.	FISCAL YEAR	SHEET NO.	TOTAL SHEETS
6	OKLA.	21899(04)			

REVISIONS

DESCRIPTION	DATE

0 100 200 300
SCALE

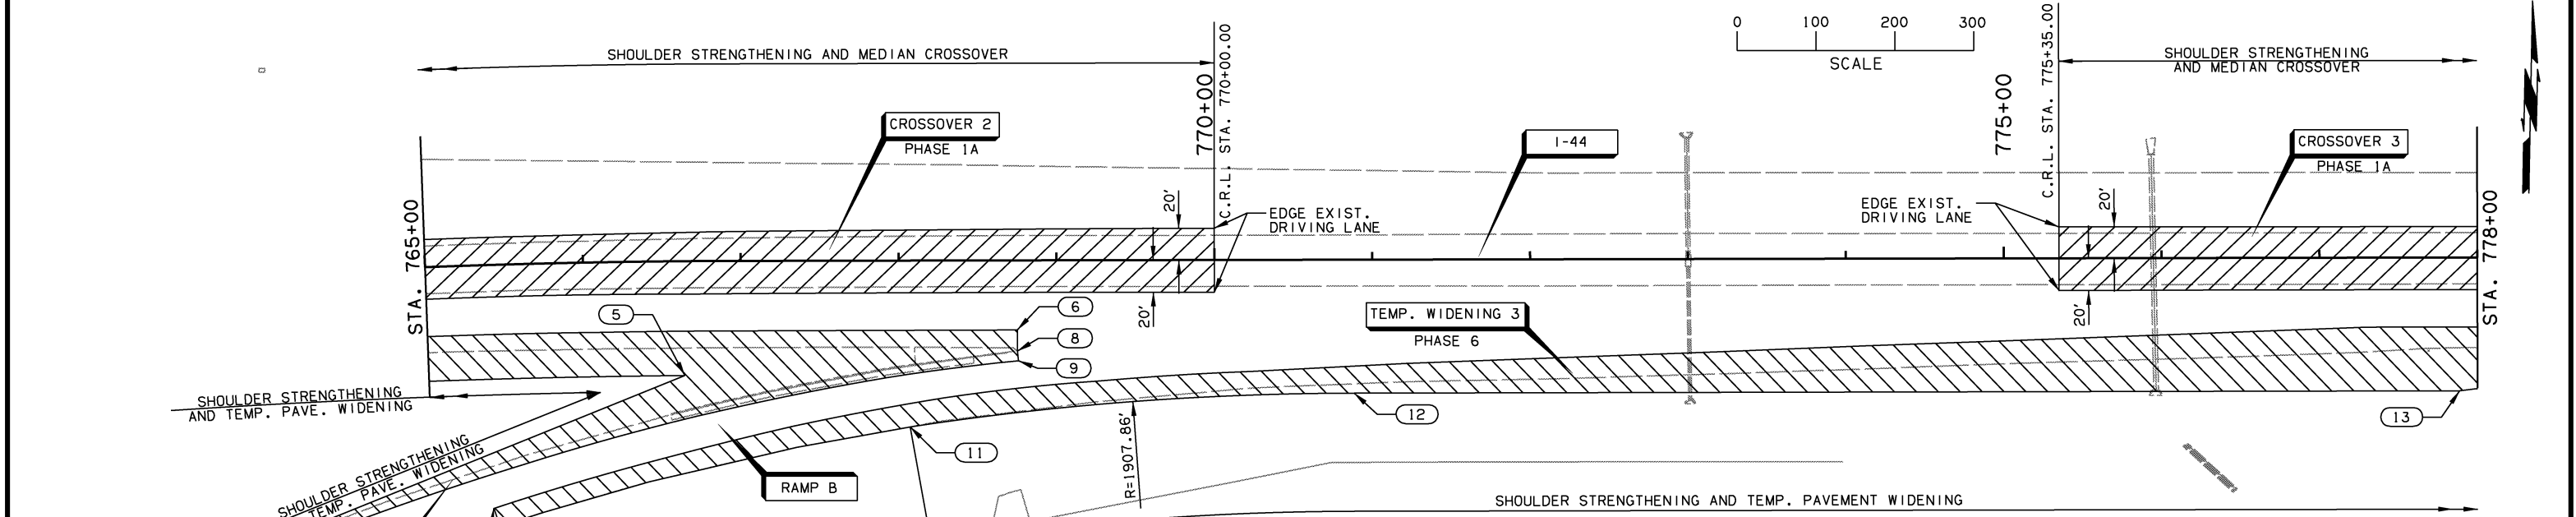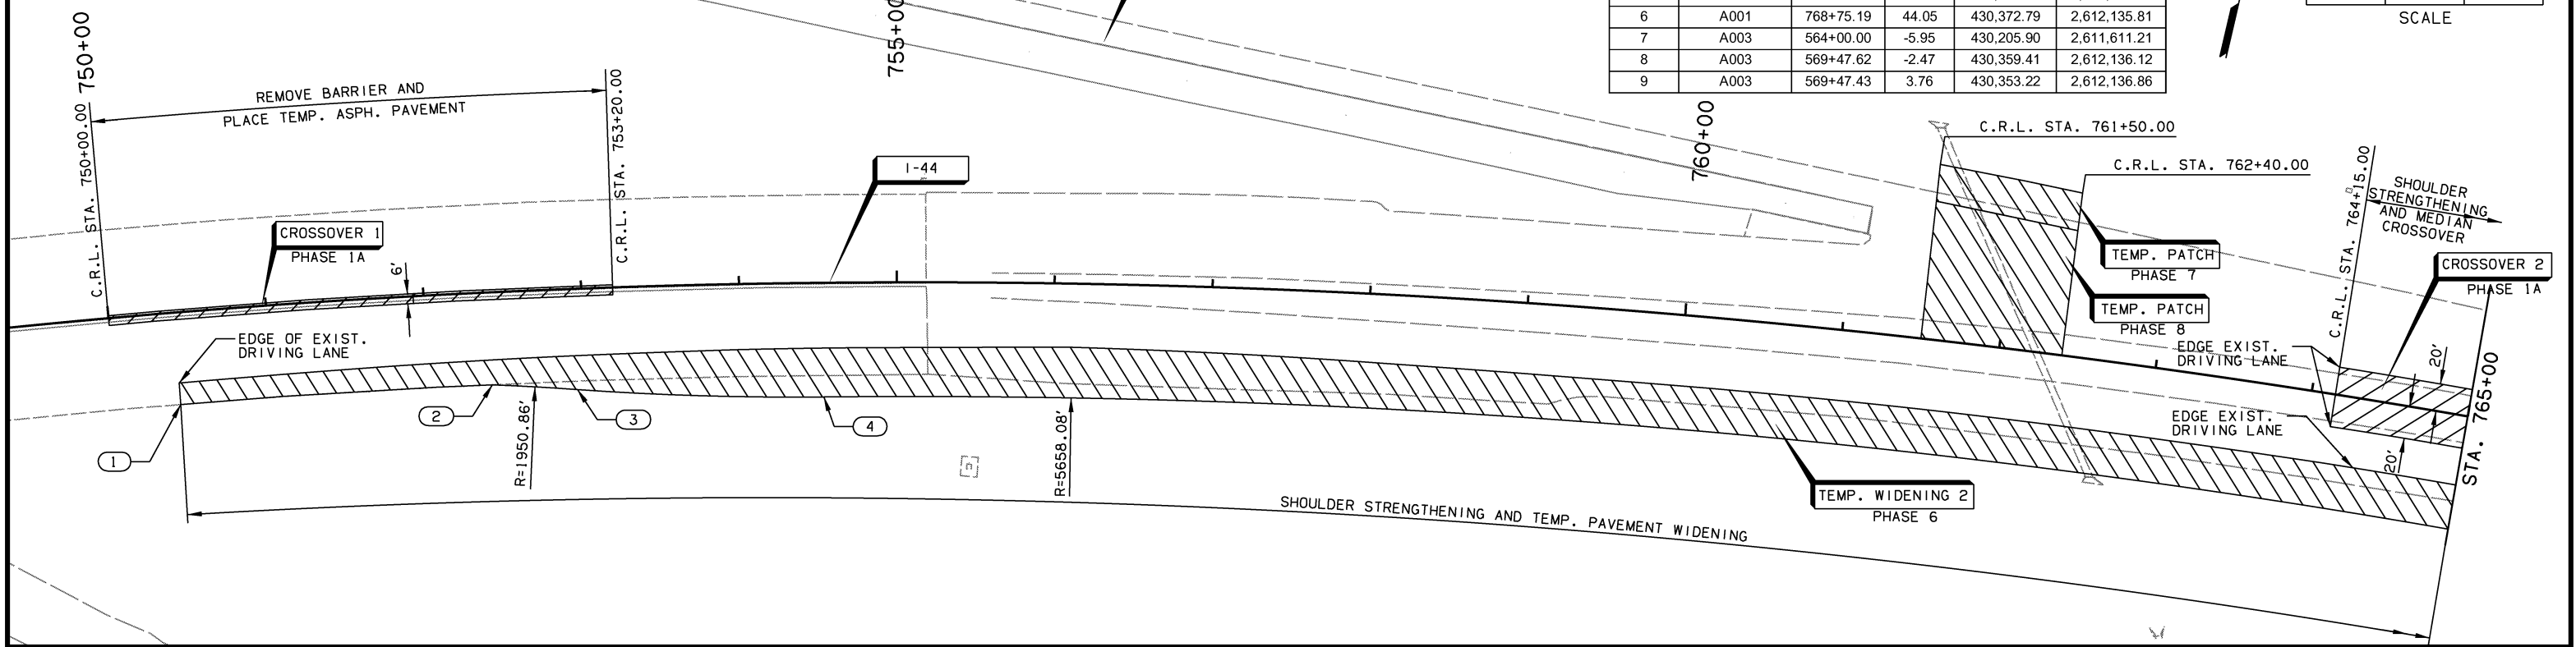

TEMPORARY PAVEMENT WIDENING NO. 3					
POINT	ALIGNMENT	STATION	OFFSET	NORTHING	EASTING
10	A003	566+00.00	34.23	430,241.97	2,611,810.46
11	A003	568+74.10	34.95	430,310.29	2,612,070.54
12	A001	770+88.49	84.50	430,336.91	2,612,349.93
13	A001	777+88.61	84.50	430,351.87	2,613,049.89
14	A001	778+88.61	72.50	430,366.00	2,613,149.61
15	A001	816+50.00	72.50	430,446.37	2,616,910.14
16	A001	818+74.64	59.34	430,464.33	2,617,134.45
17	A001	819+23.84	54.20	430,470.52	2,617,183.53
18	A001	820+29.66	54.45	430,472.53	2,617,289.33

DESIGN	AKS	8/14	TULSA & ROGERS COUNTIES
DRAWN	TML	8/14	TEMPORARY PAVEMENT LAYOUT (SHEET 1 OF 3)
CHECKED	KMM	6/16	
APPROVED			
SQUAD	GARVER	STATE JOB NO. 21899(04)	SHEET NO. 93