
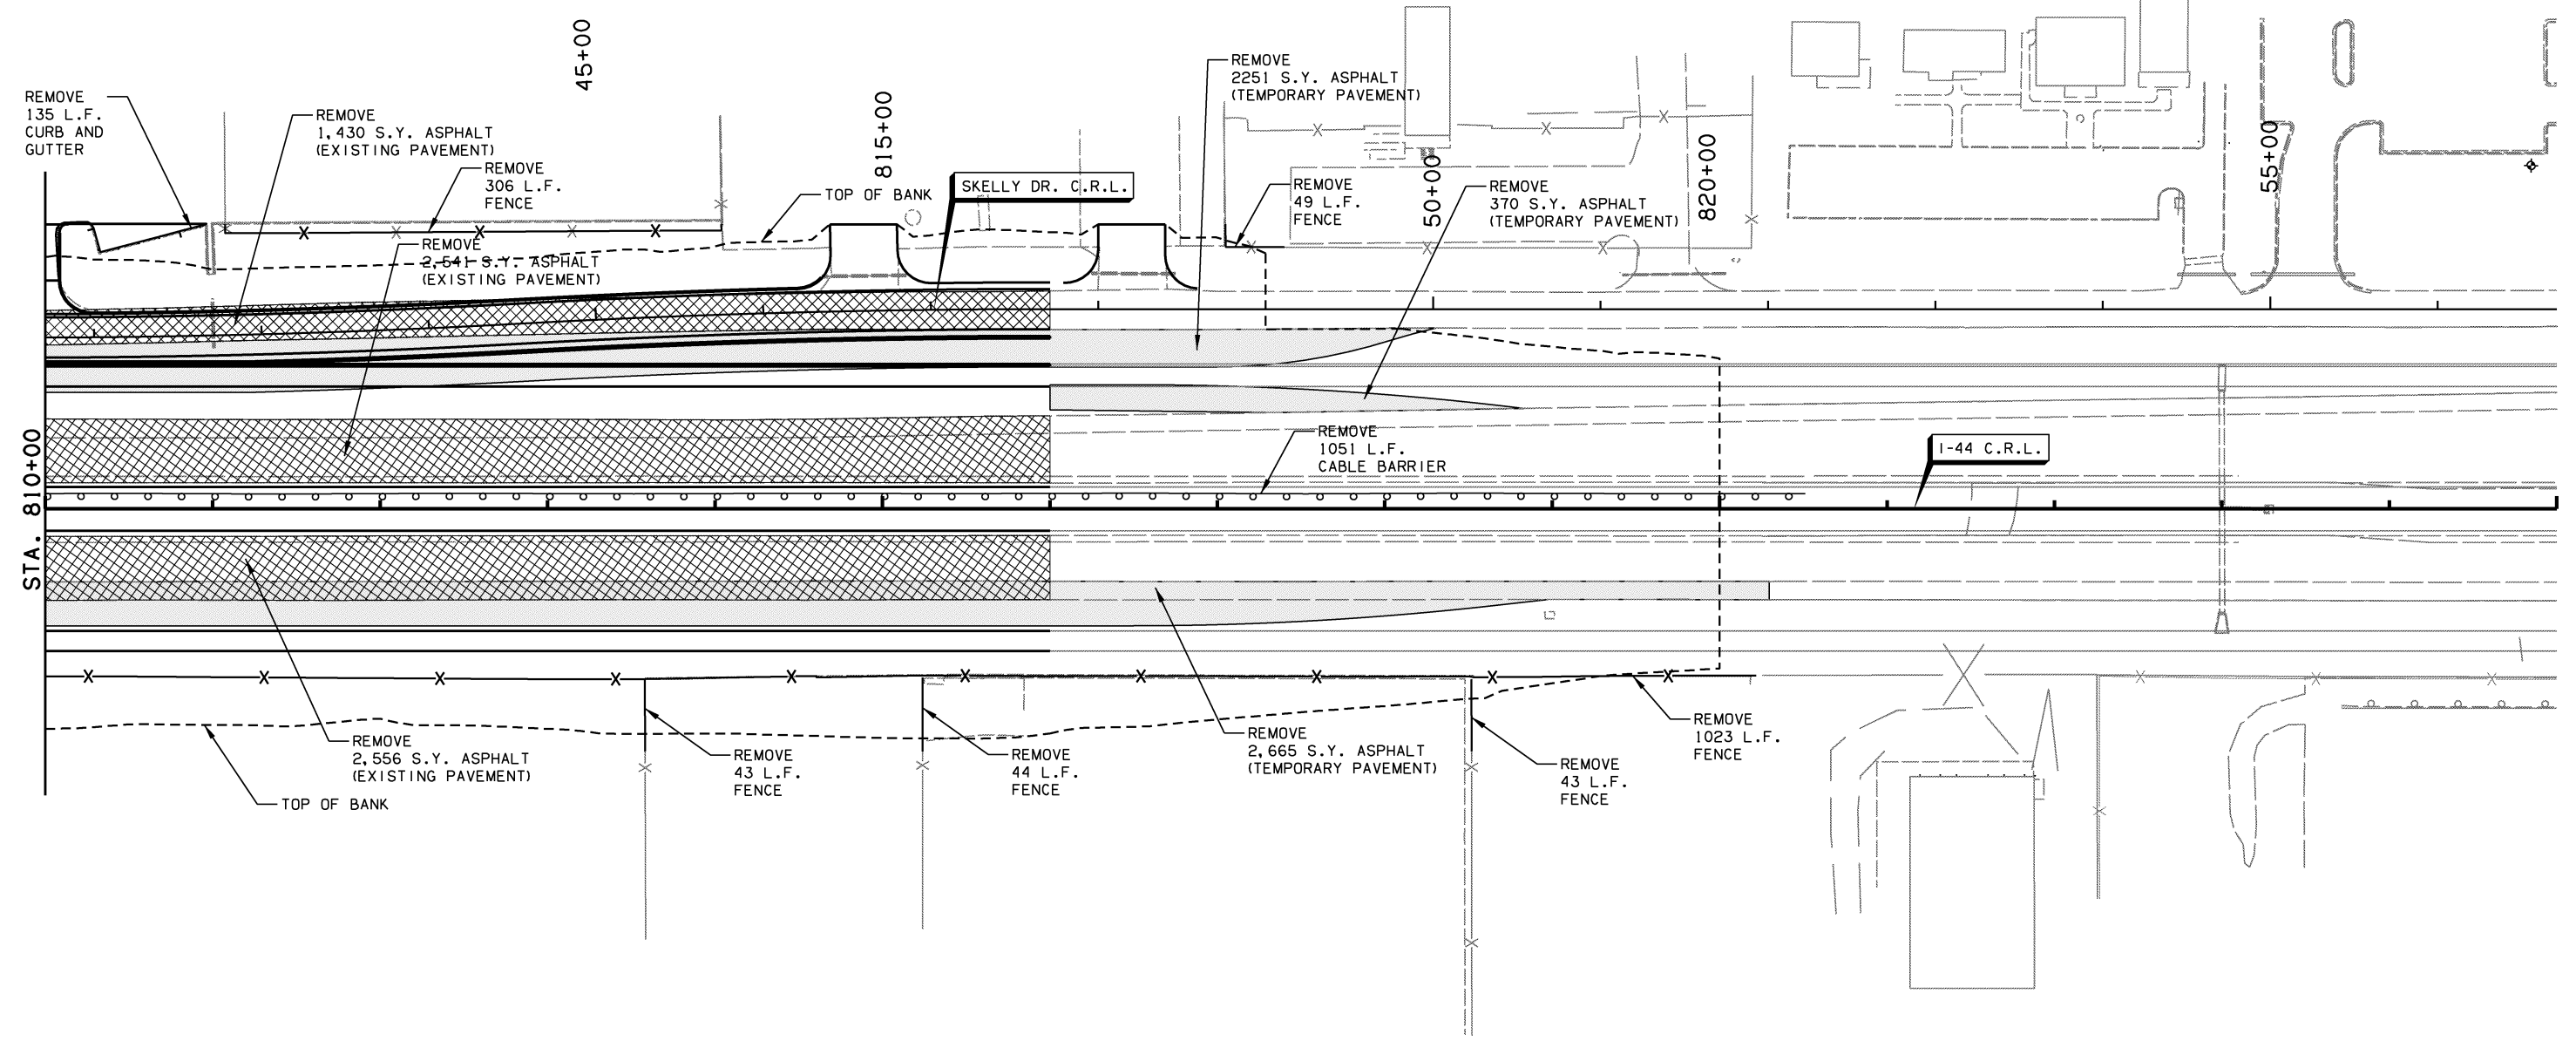


OKLAHOMA DEPARTMENT OF TRANSPORTATION						
FED. ROAD DIST. NO.	STATE	JOB PIECE NO.	FISCAL YEAR	SHEET NO.	TOTAL SHEETS	
6	OKLA.	21899(04)				
DESCRIPTION			REVISIONS	DATE		

LEGEND	
	CURB AND GUTTER REMOVAL
	FENCE REMOVAL
	GUARDRAIL/CABLE BARRIER REMOVAL
	CONCRETE REMOVAL
	ASPHALT REMOVAL (EXISTING PAVEMENT)
	ASPHALT REMOVAL (TEMPORARY PAVEMENT)

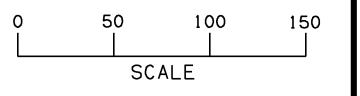

DESIGN	MDF	10/13	TULSA & ROGERS COUNTIES
DRAWN	MAM	10/13	
CHECKED	KMM	6/16	
APPROVED			
SQUAD	GARVER		

**REMOVAL PLAN
(SHEET 5 OF 6)**

STATE JOB NO. 21899(04) SHEET NO. 100

NOTE: QUANTITIES ARE SPLIT PER SHEET.