

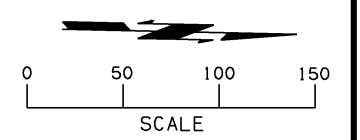
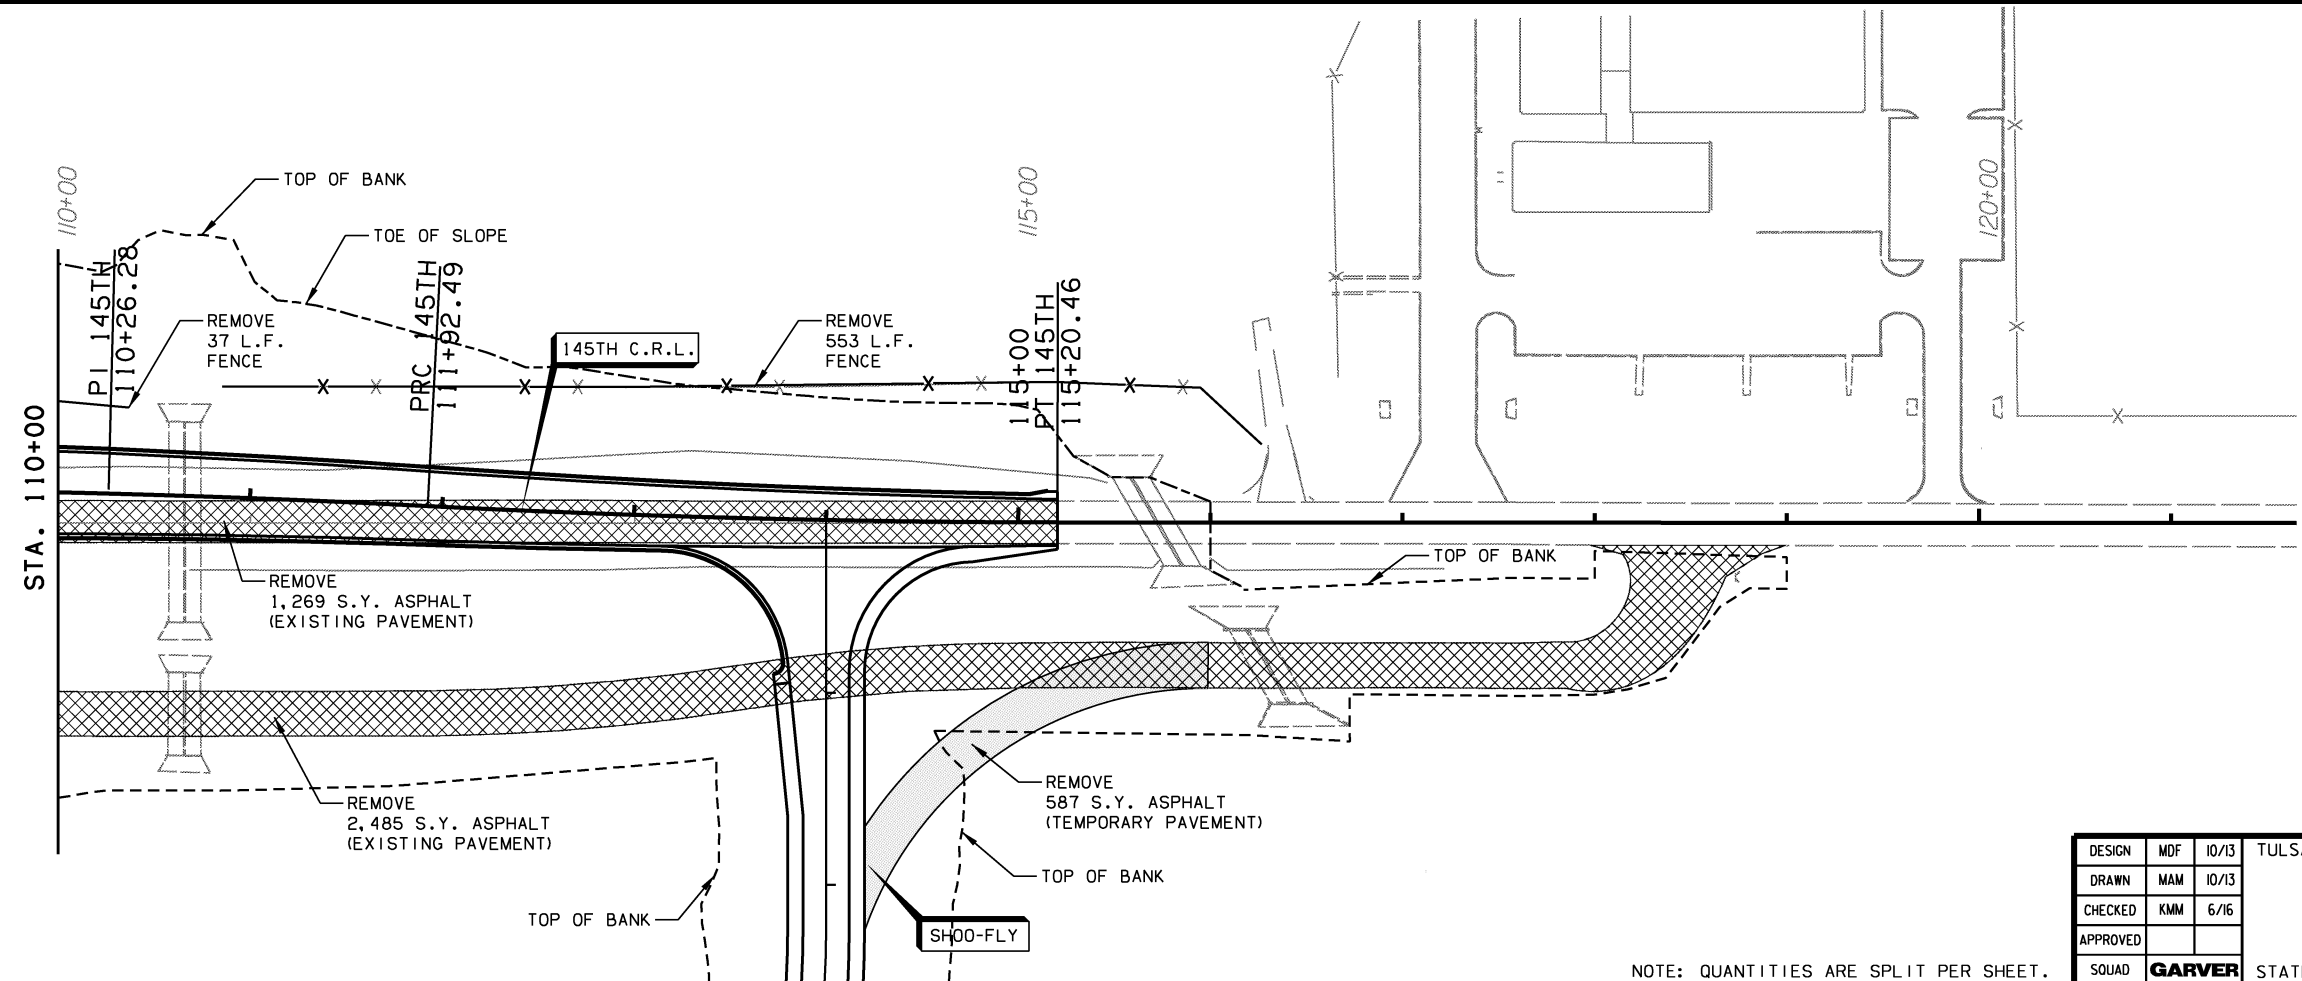


OKLAHOMA DEPARTMENT OF TRANSPORTATION						
FED. ROAD DIST. NO.	STATE	JOB PIECE NO.	FISCAL YEAR	SHEET NO.	TOTAL SHEETS	
6	OKLA.	21899(04)				
DESCRIPTION		REVISIONS	DATE			

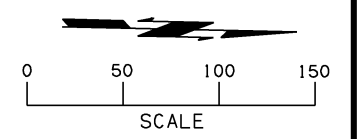

LEGEND	
	CURB AND GUTTER REMOVAL
	FENCE REMOVAL
	GUARDRAIL/CABLE BARRIER REMOVAL
	CONCRETE REMOVAL
	ASPHALT REMOVAL (EXISTING PAVEMENT)
	ASPHALT REMOVAL (TEMPORARY PAVEMENT)

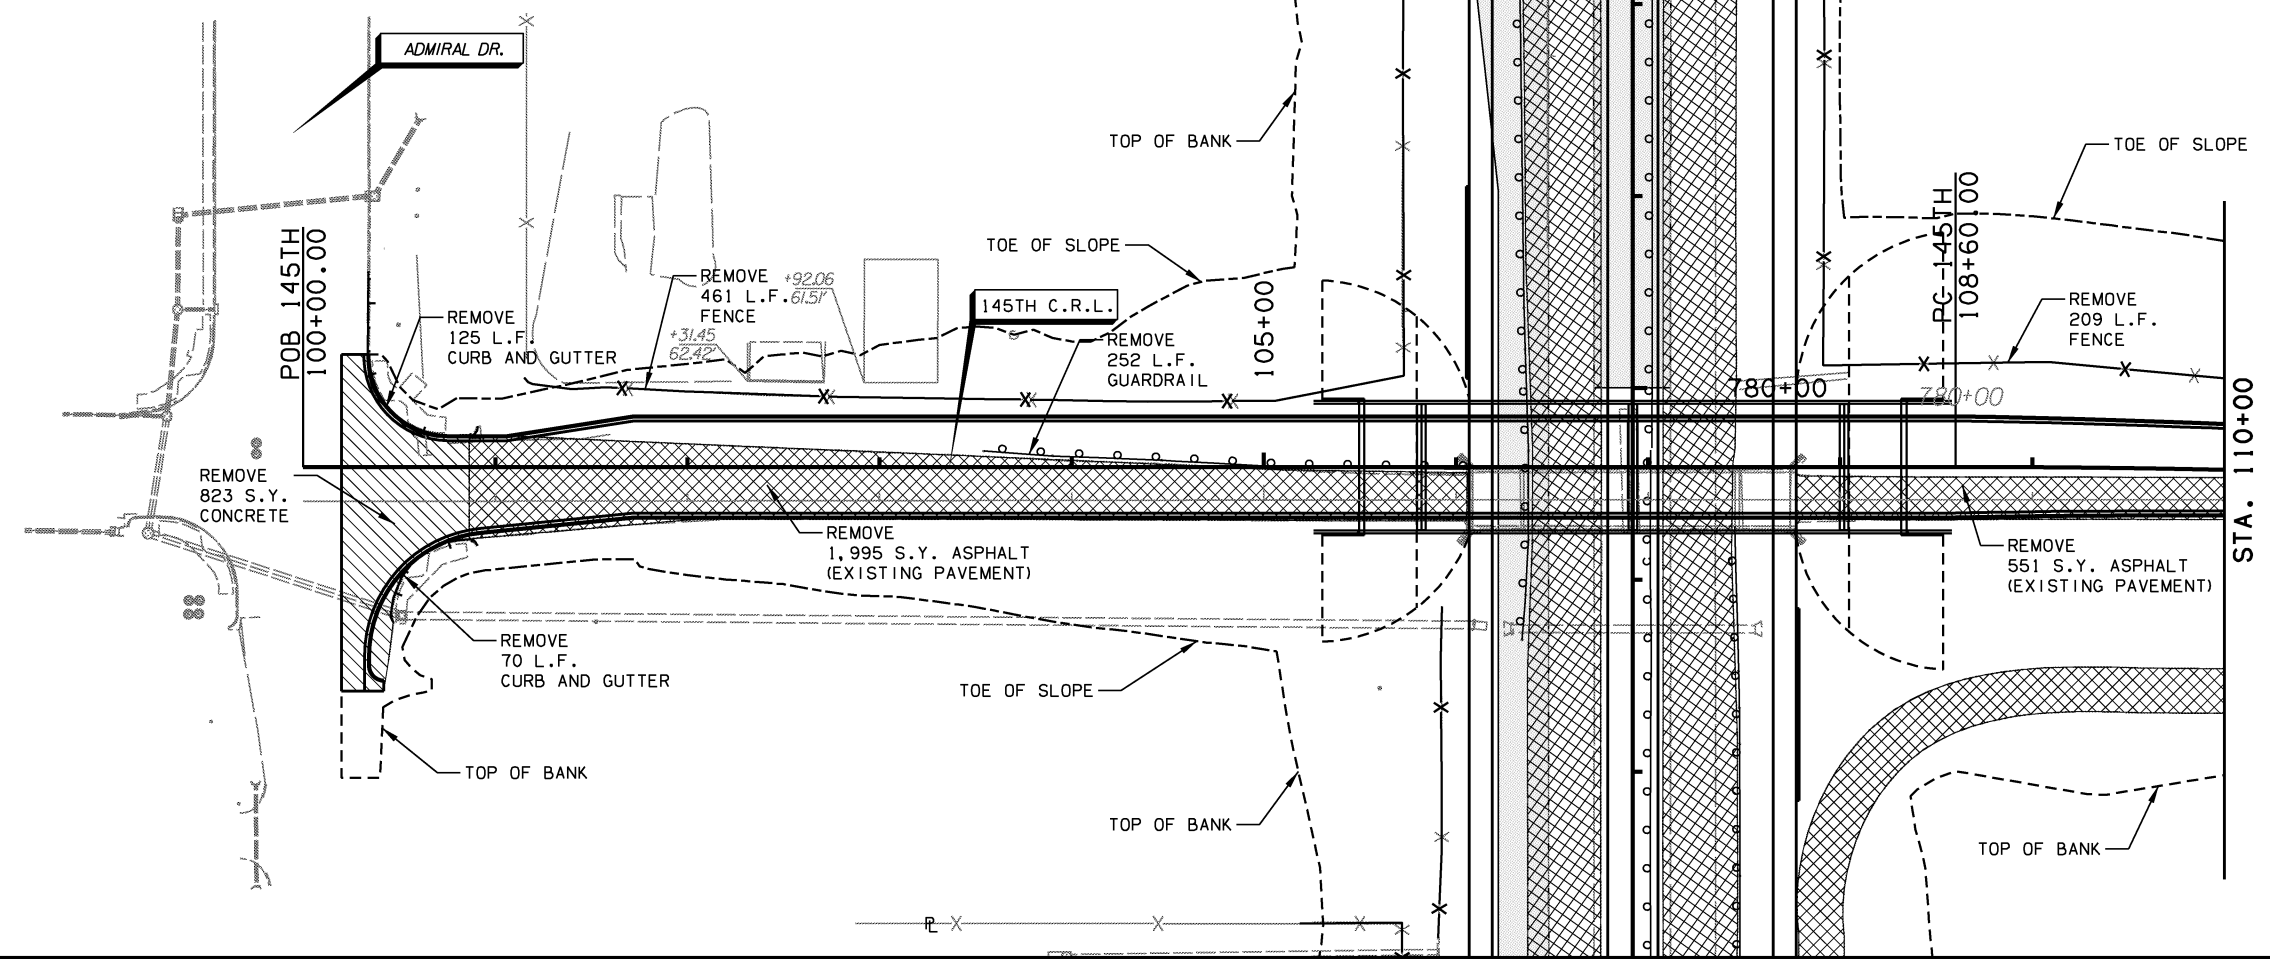

DESIGN	MDF	10/13
DRAWN	MAM	10/13
CHECKED	KMM	6/16
APPROVED		
SQUAD	GARVER	

TULSA & ROGERS COUNTIES
REMOVAL PLAN
 (SHEET 6 OF 6)
 STATE JOB NO. 21899(04) SHEET NO. 101

NOTE: QUANTITIES ARE SPLIT PER SHEET.