

FED. ROAD DIST. NO.	STATE	JOB PIECE NO.	FISCAL YEAR	SHEET NO.	TOTAL SHEETS
6	OKLA.	21899(04)			




DESCRIPTION

REVISIONS

DATE

Added Sheet

08/22/2016

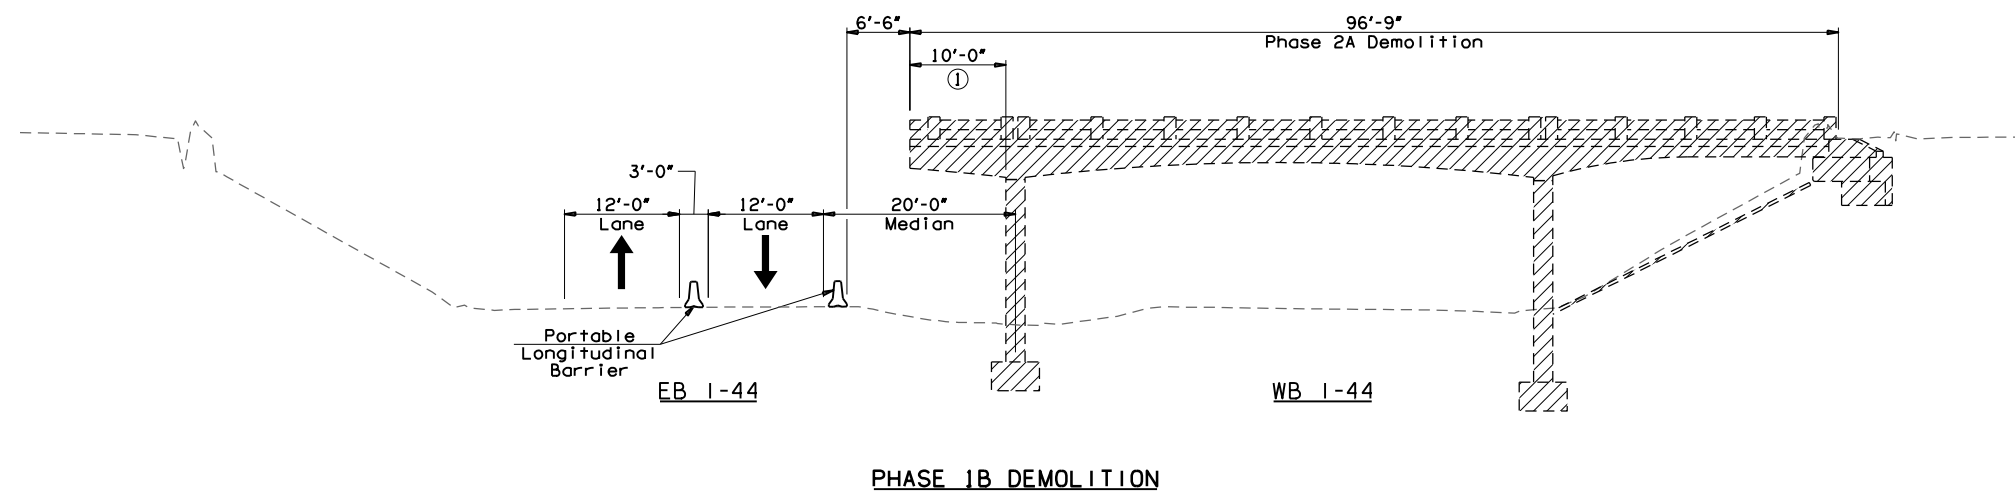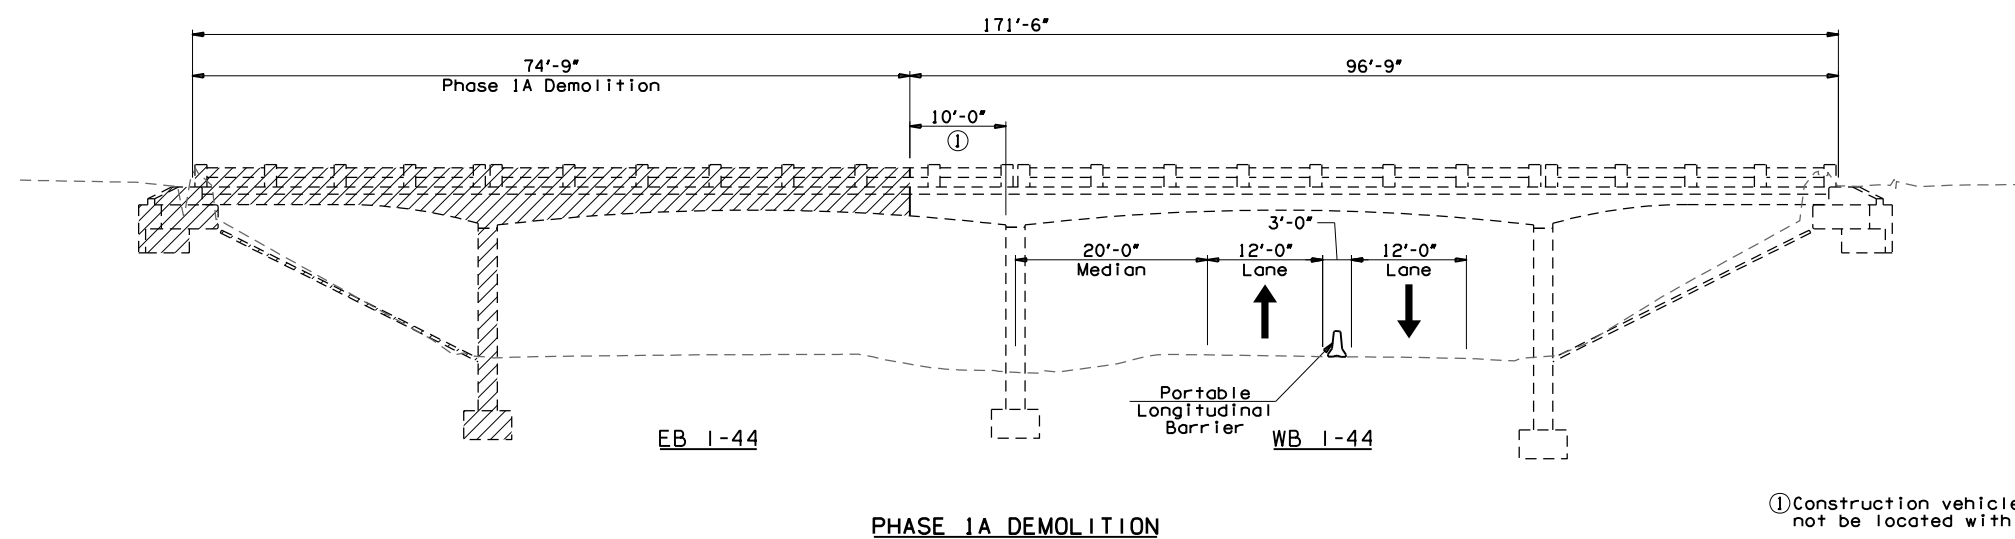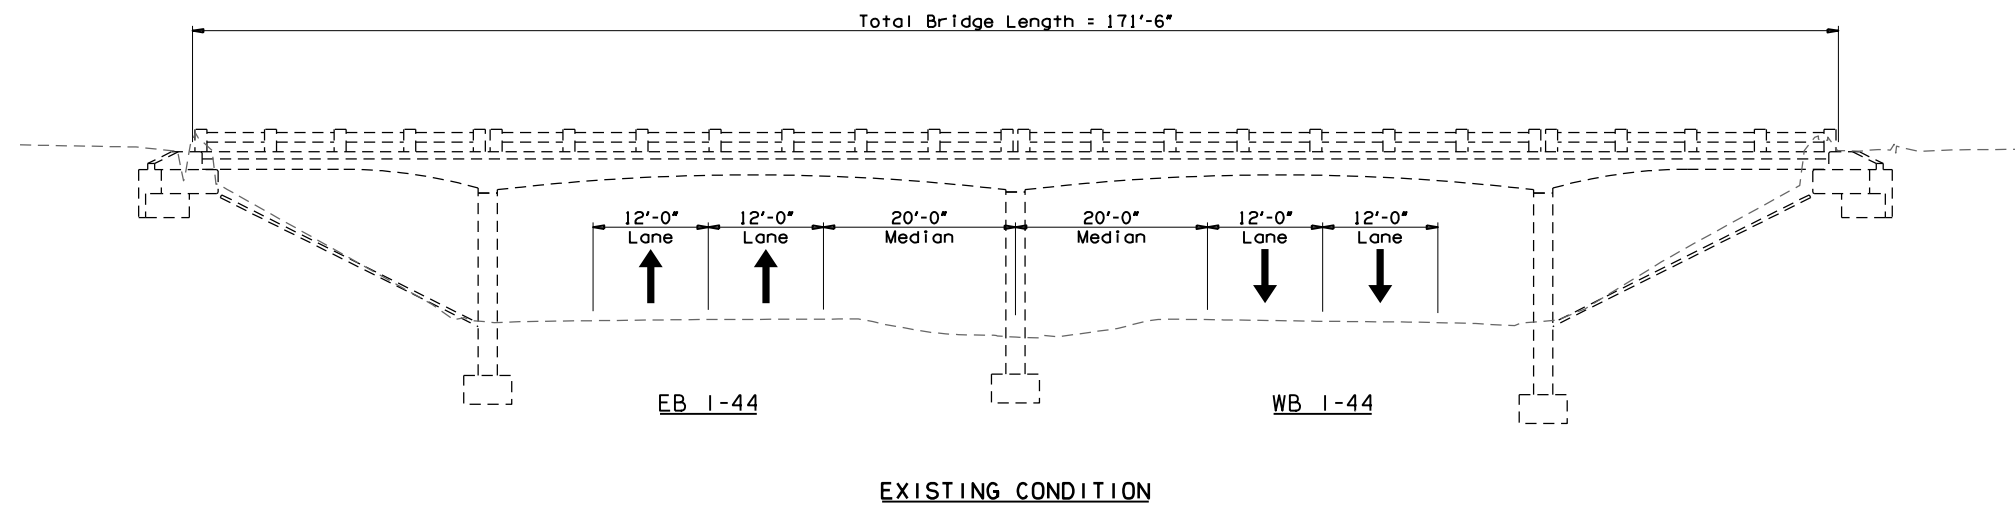

145TH OVER I-44 BRIDGE "A"		TULSA & ROGERS COUNTIES		DESIGN	MJY	7/16
				DETAIL	TJH	8/16
				CHECK	MJY	8/16
				GARVER		
SEQUENCE OF BRIDGE DEMOLITION						
STATE OF OKLAHOMA		DEPARTMENT OF TRANSPORTATION				
		JOB PIECE NO. 21899(04)			SHEET NO. 106A	