


BAR LIST - TYPE III DIAPHRAGM
(ONE SHOWN, 24 REQUIRED)

MARK	SIZE	NO.	FORM	LENGTH
EPOXY COATED REINFORCING STEEL				
F1	#4	6	STR.	9'-2"
U1	#4	10	BENT	4'-1"

BAR LIST - TYPE IV DIAPHRAGM
(ONE SHOWN, 48 REQUIRED)

MARK	SIZE	NO.	FORM	LENGTH
EPOXY COATED REINFORCING STEEL				
F1	#4	6	STR.	9'-1"
U1	#4	10	BENT	4'-9"

P.C. BEAM TYPE III AND IV DIAPHRAGM
 (1 Intermediate Diaphragm per Span -Type III)
 (2 Intermediate Diaphragm per Span -Type IV)
 (1 Pier Diaphragm at each Pier per Span)

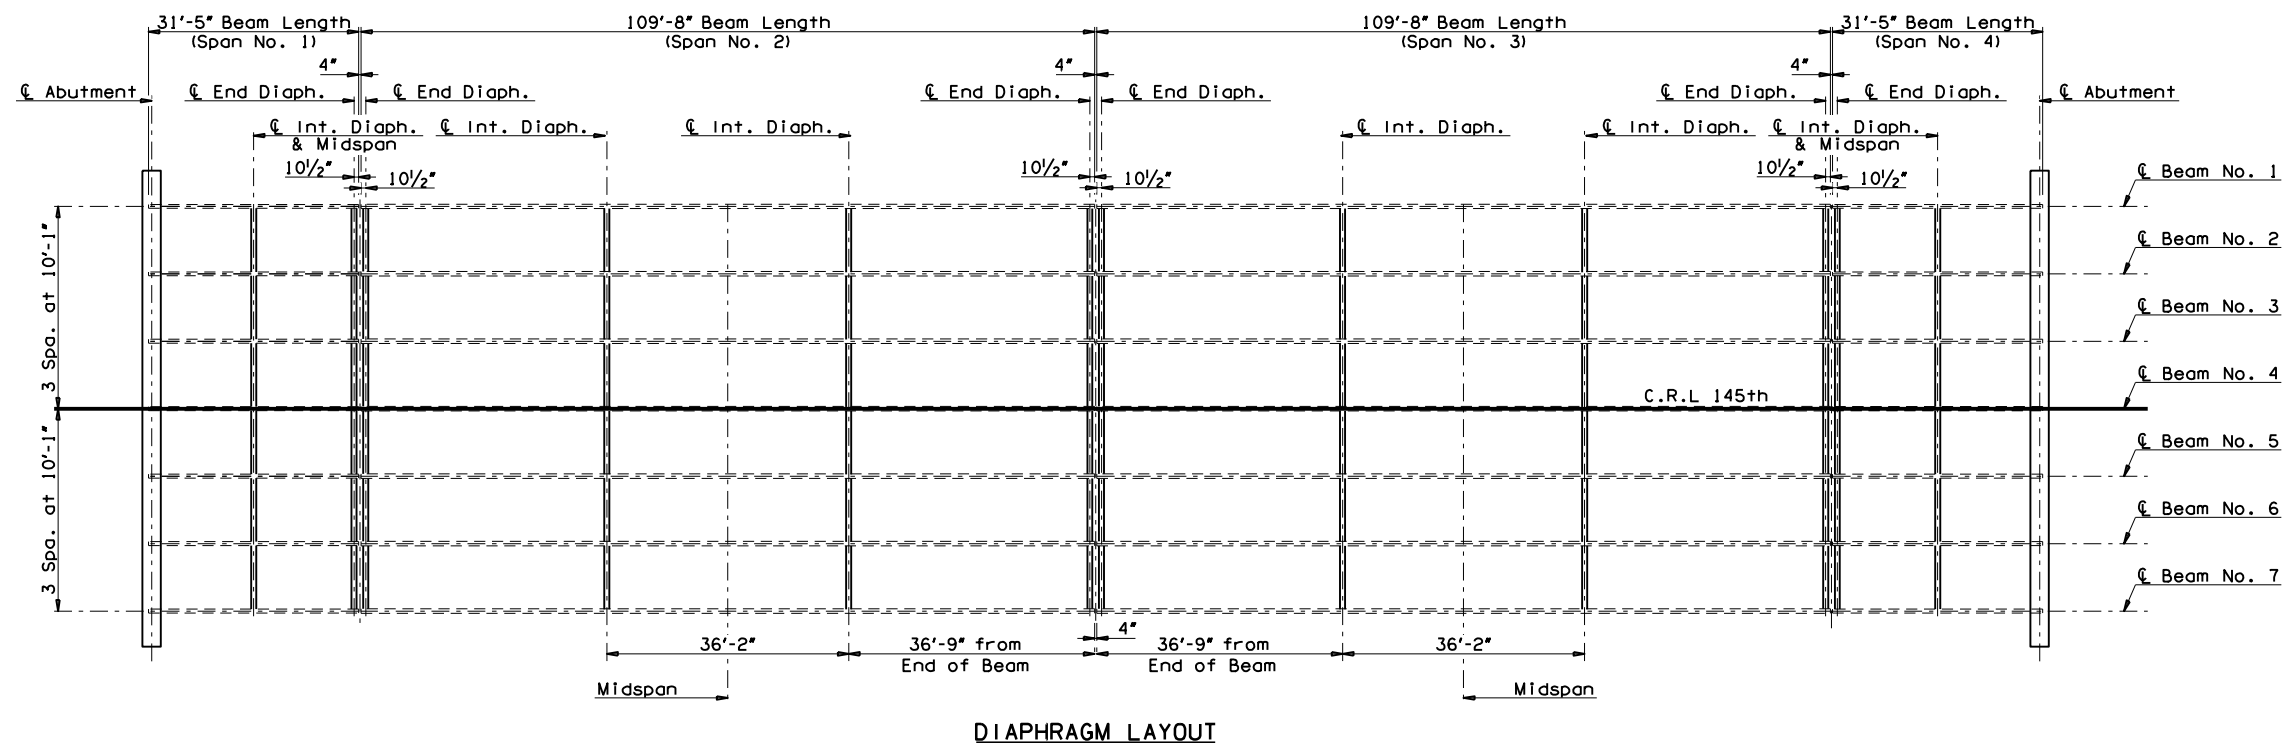

145TH OVER I-44 TULSA & ROGERS COUNTIES BRIDGE 'A'		DESIGN	JMO	1/14
SUPERSTRUCTURE DETAILS (SHEET 2 OF 4)		DETAIL	SJL	2/14
		CHECK	BRT	3/14
		GARVER		
STATE OF OKLAHOMA		DEPARTMENT OF TRANSPORTATION		
		JOB PIECE NO. 21899(04) SHEET NO. 120		