
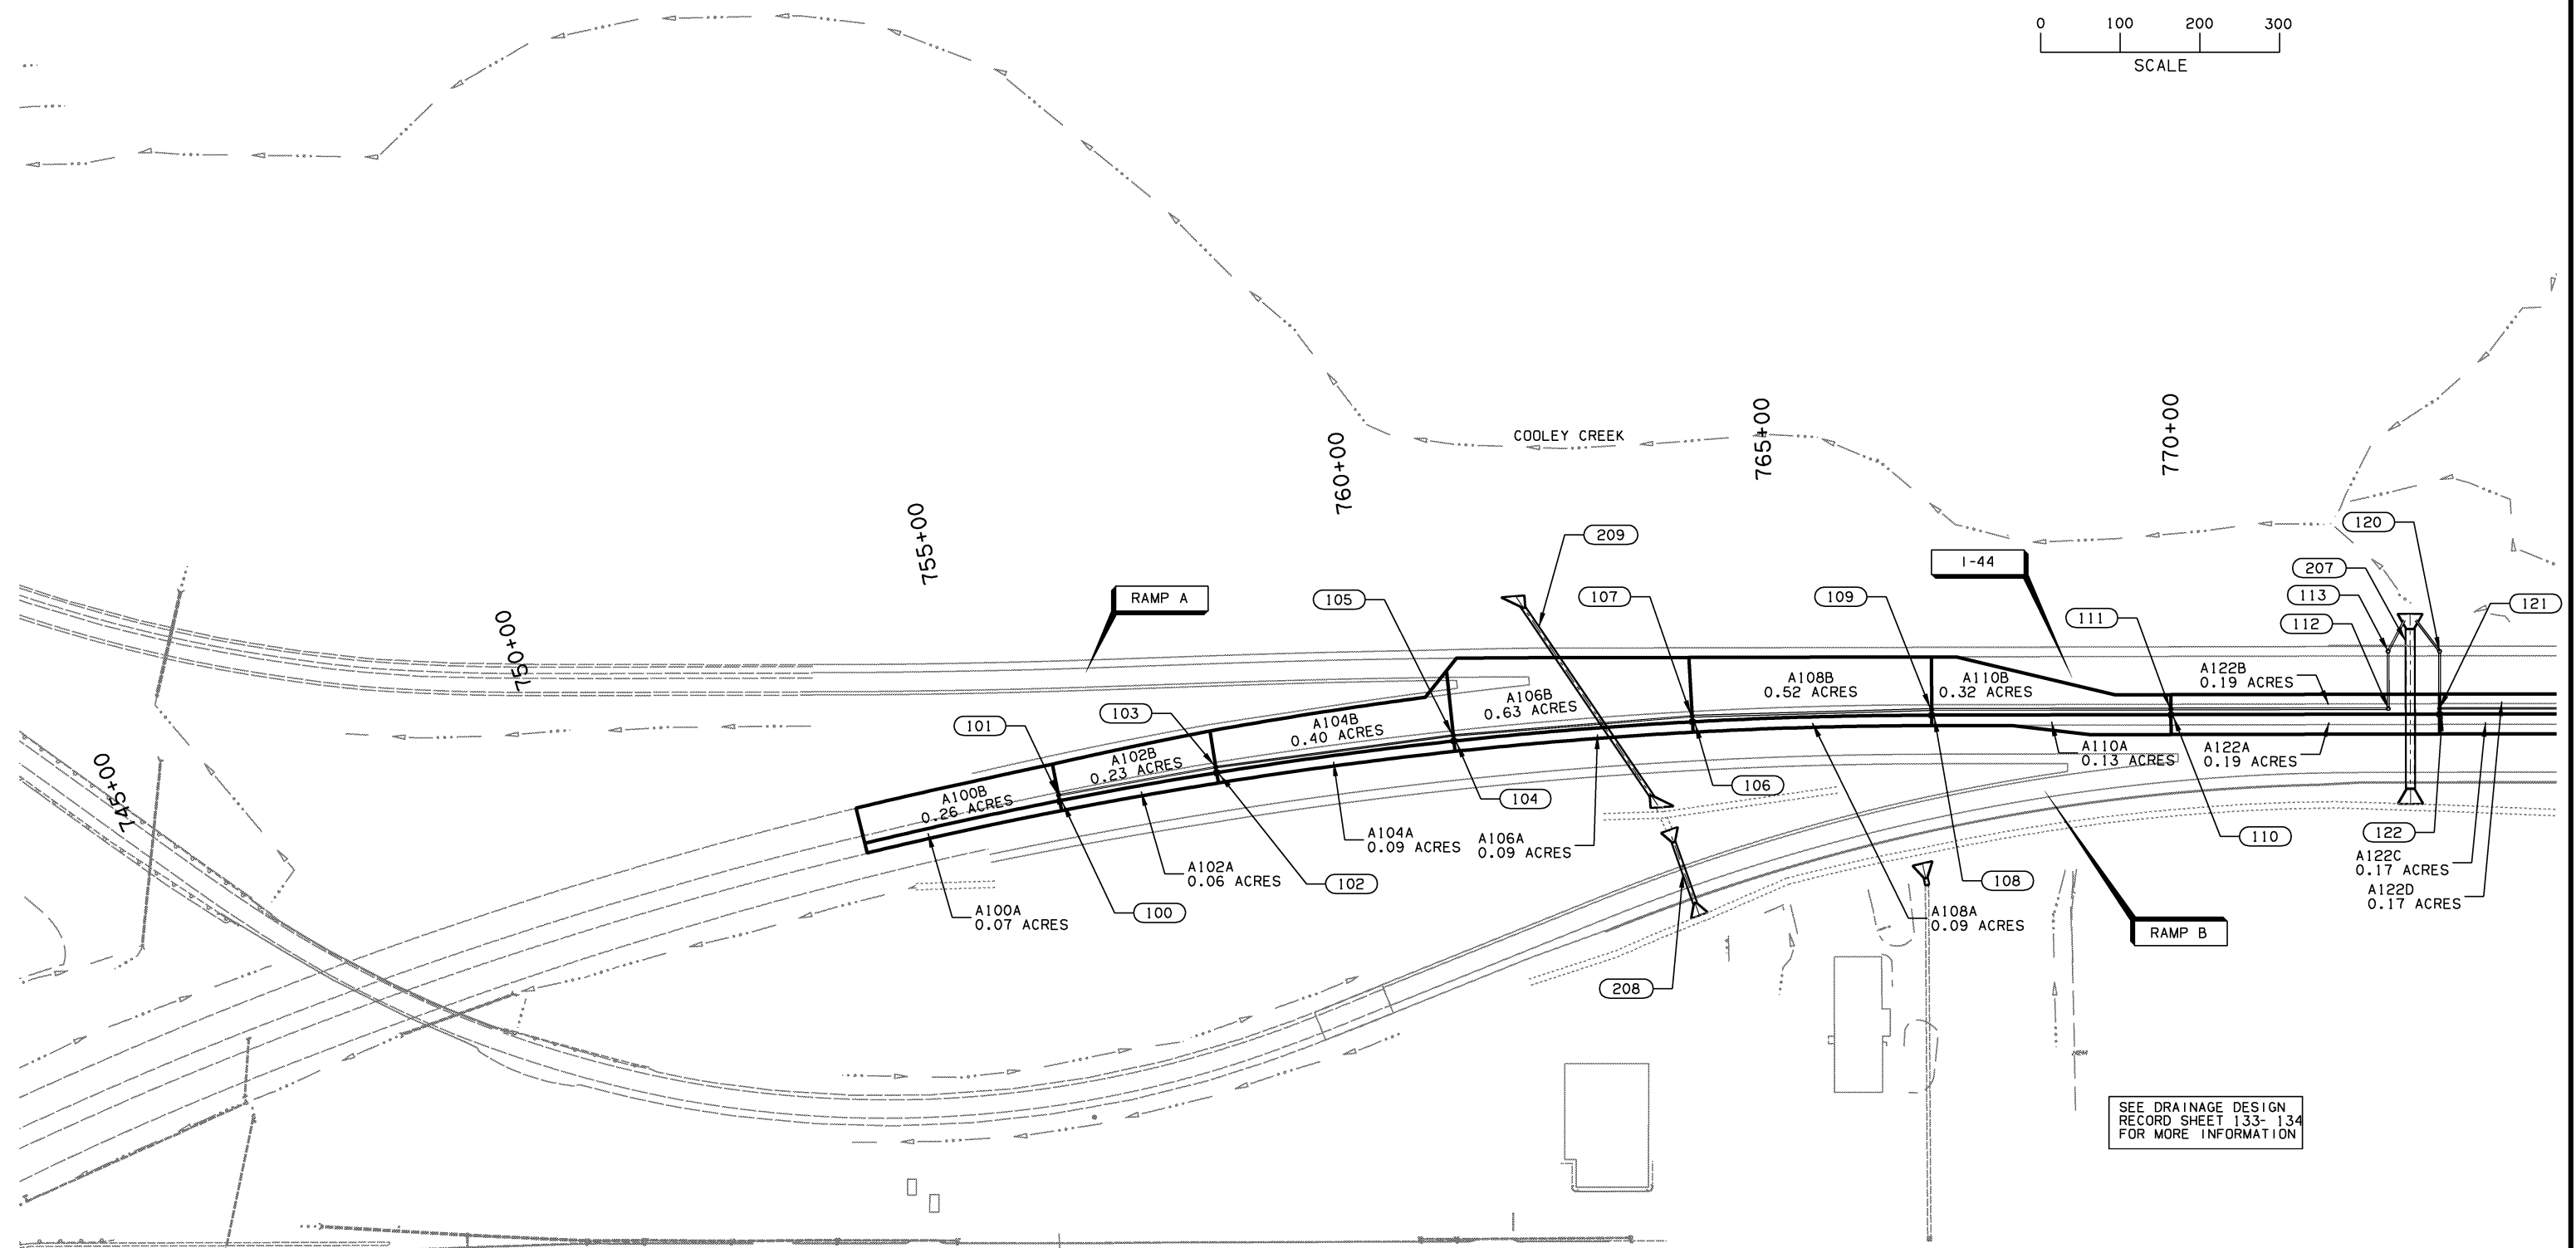


OKLAHOMA DEPARTMENT OF TRANSPORTATION					
FED. ROAD DIST. NO.	STATE	JOB PIECE NO.	FISCAL YEAR	SHEET NO.	TOTAL SHEETS
6	OKLA.	21899(04)			
DESCRIPTION		REVISIONS		DATE	

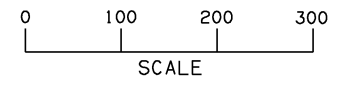

SEE DRAINAGE DESIGN RECORD SHEET 133- 134 FOR MORE INFORMATION

DESIGN	AKS	2/13	TULSA & ROGERS COUNTIES
DRAWN	AKS	2/13	
CHECKED	KMM	6/16	
APPROVED			
SQUAD	GARVER		

**DRAINAGE AREA MAP
(SHEET 2 OF 4)**

STATE JOB NO. 21899(04) SHEET NO. 130
6/13/2016 TULSA & ROGERS COUNTIES 1-44