
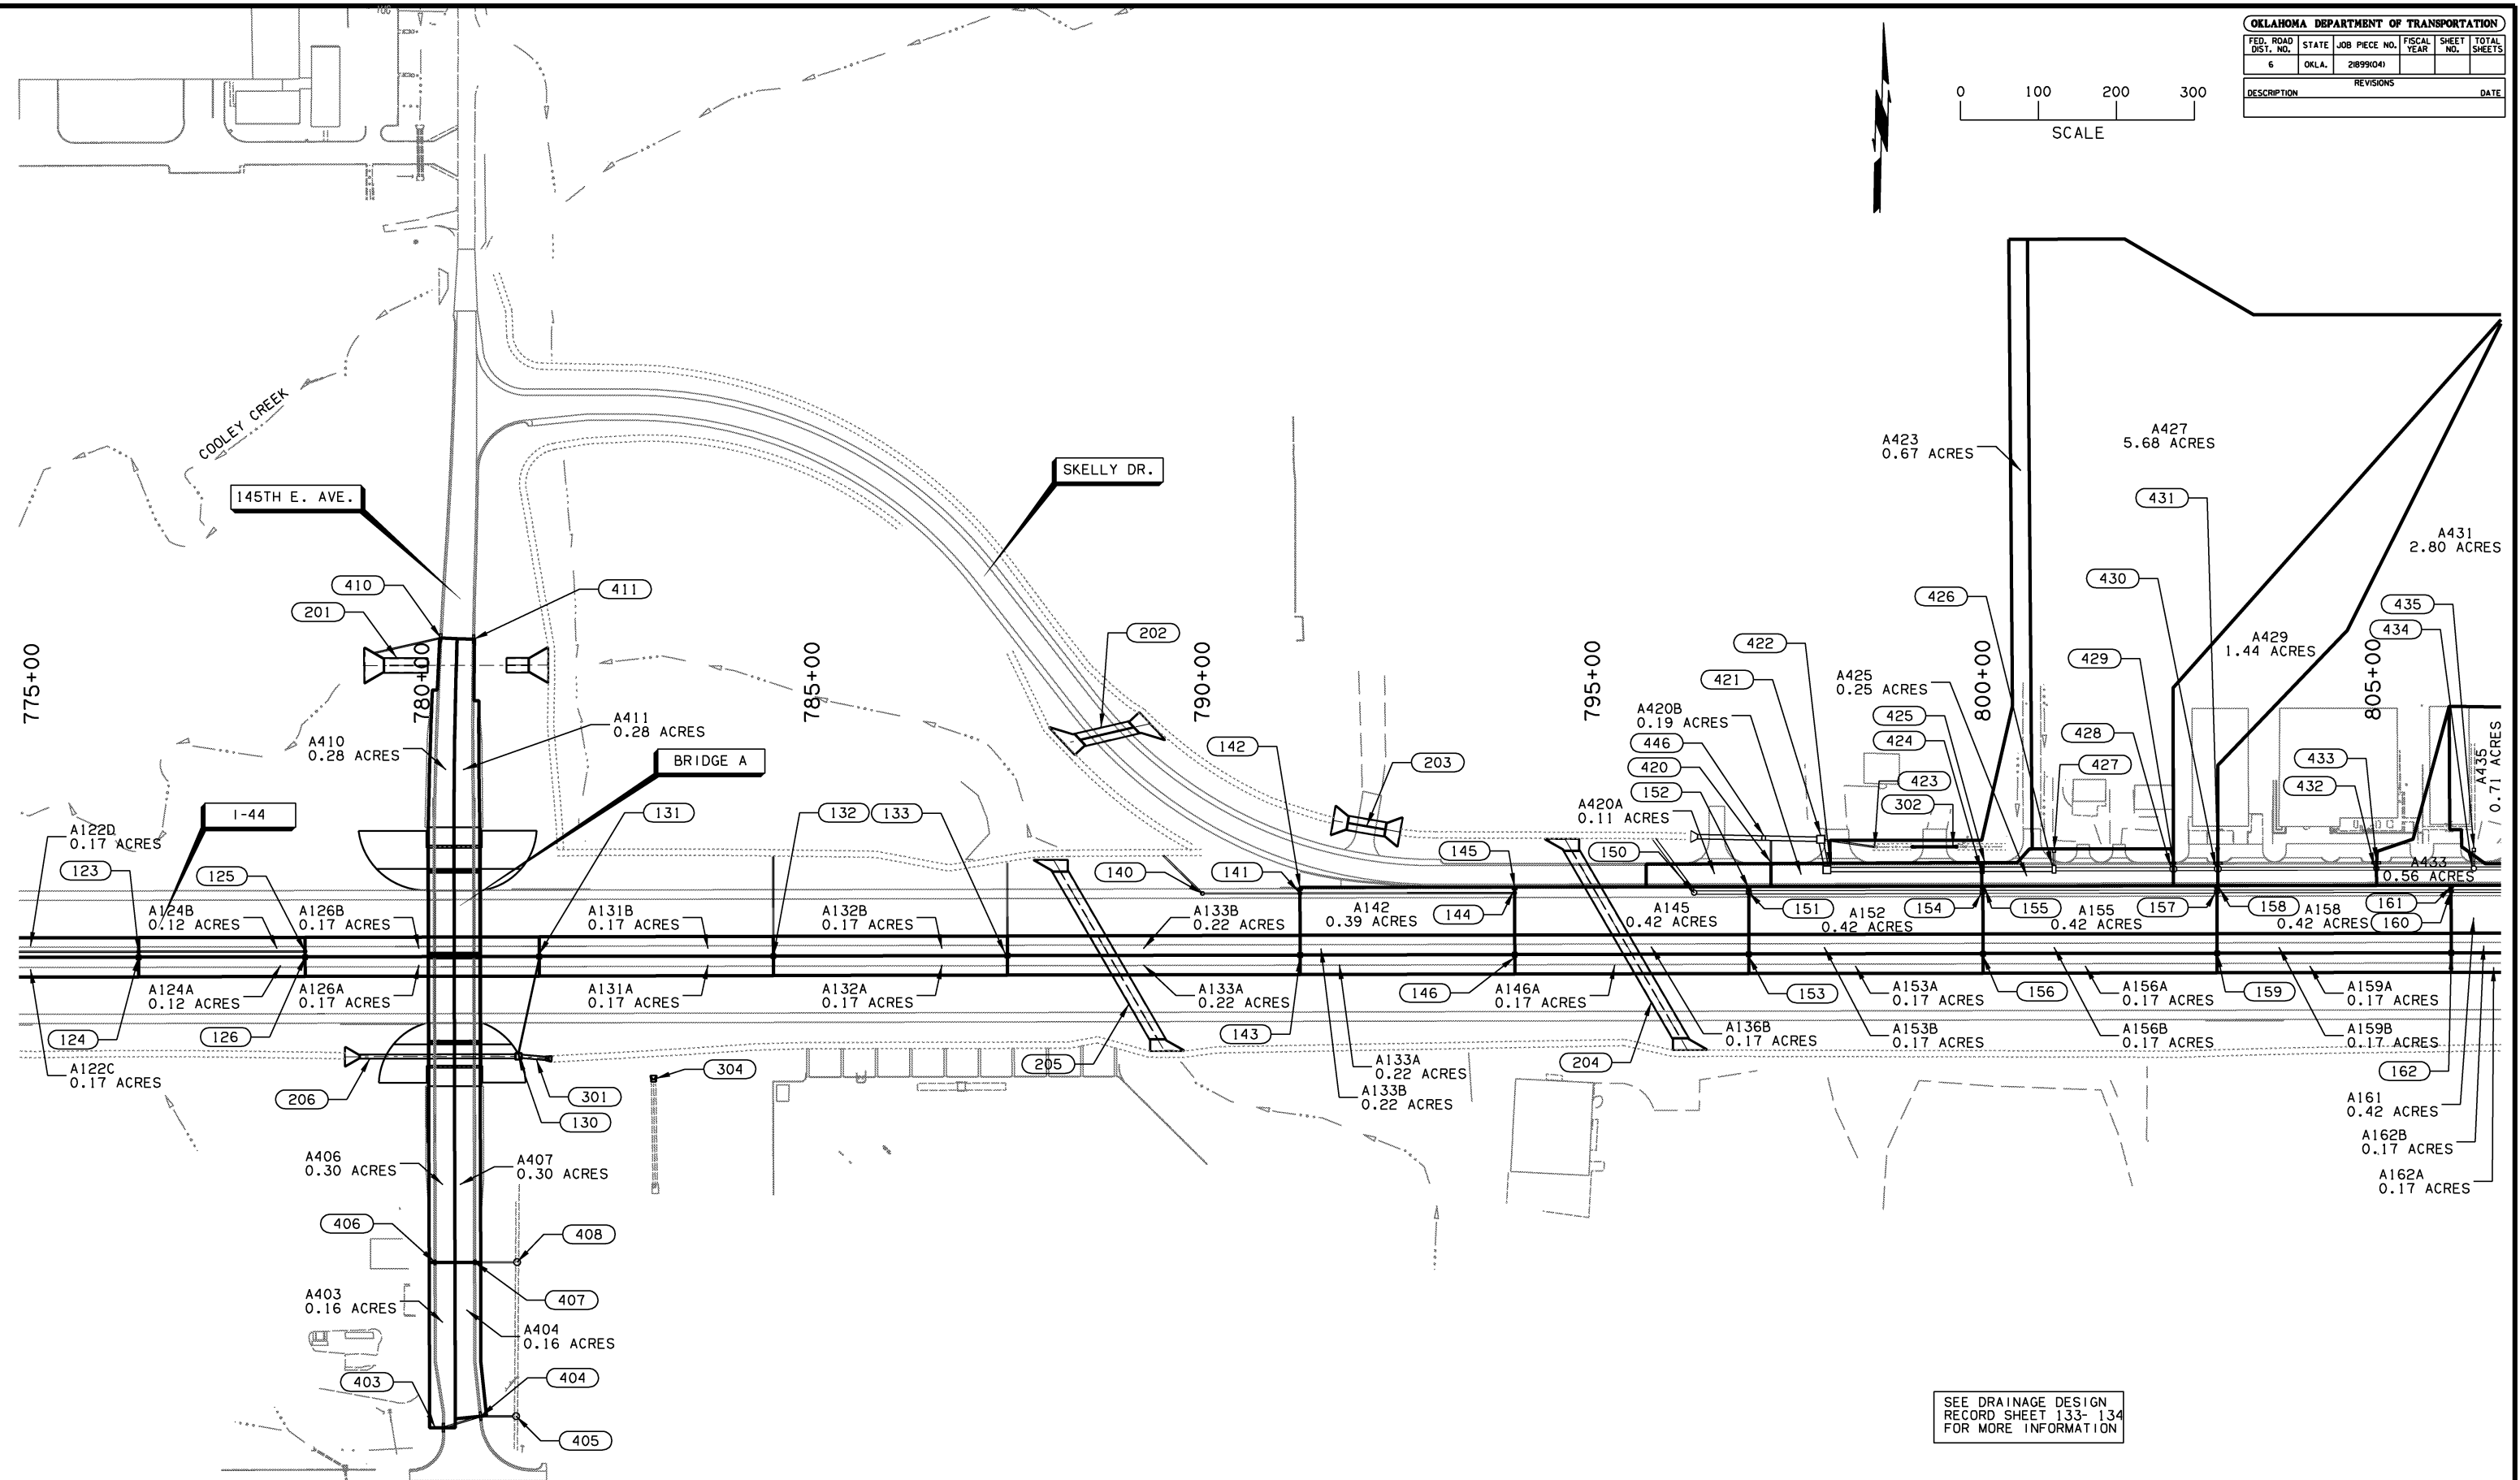


OKLAHOMA DEPARTMENT OF TRANSPORTATION						
FED. ROAD DIST. NO.	STATE	JOB PIECE NO.	FISCAL YEAR	SHEET NO.	TOTAL SHEETS	
6	OKLA.	21899(04)				
DESCRIPTION			REVISIONS	DATE		

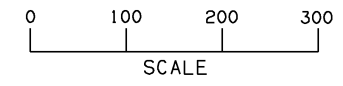

SEE DRAINAGE DESIGN RECORD SHEET 133- 134 FOR MORE INFORMATION

DESIGN	AKS	2/13	TULSA & ROGERS COUNTIES
DRAWN	AKS	2/13	
CHECKED	KMM	6/16	
APPROVED			
SQUAD	<b>GARVER</b>	STATE JOB NO. 21899(04)	SHEET NO. 131

**DRAINAGE AREA MAP**  
(SHEET 3 OF 4)