
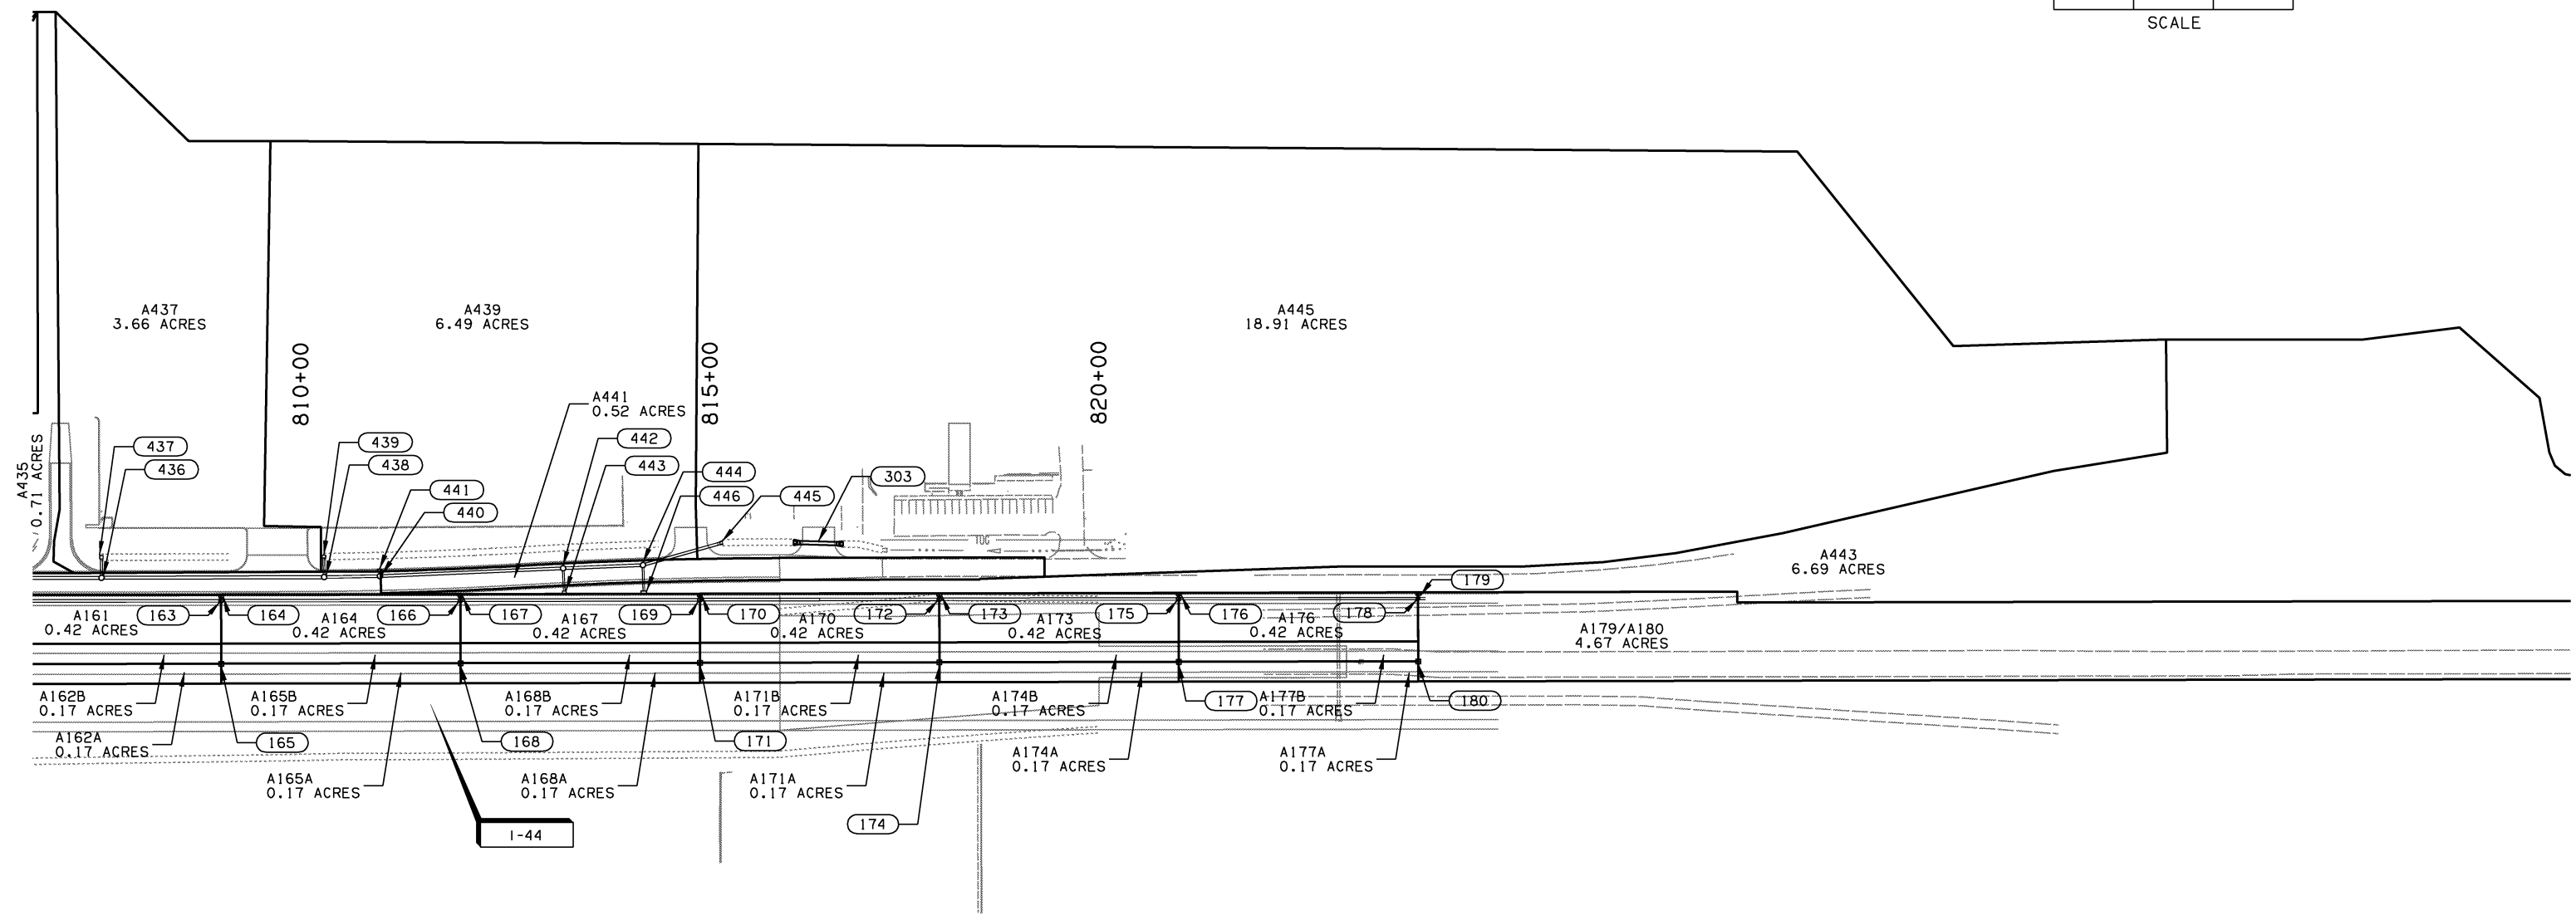


OKLAHOMA DEPARTMENT OF TRANSPORTATION					
FED. ROAD DIST. NO.	STATE	JOB PIECE NO.	FISCAL YEAR	SHEET NO.	TOTAL SHEETS
6	OKLA.	21899(04)			
DESCRIPTION			REVISIONS		DATE

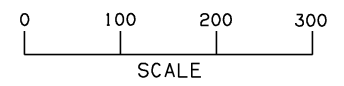

SEE DRAINAGE DESIGN  
RECORD SHEET 133- 134  
FOR MORE INFORMATION

DESIGN	AKS	2/13	TULSA & ROGERS COUNTIES
DRAWN	AKS	2/13	
CHECKED	KMM	6/16	
APPROVED			
SQUAD	<b>GARVER</b>	STATE JOB NO. 21899(04)	SHEET NO. 132