


SCALE:
HORIZ.: 1"=50'
VERT.: 1"=5'

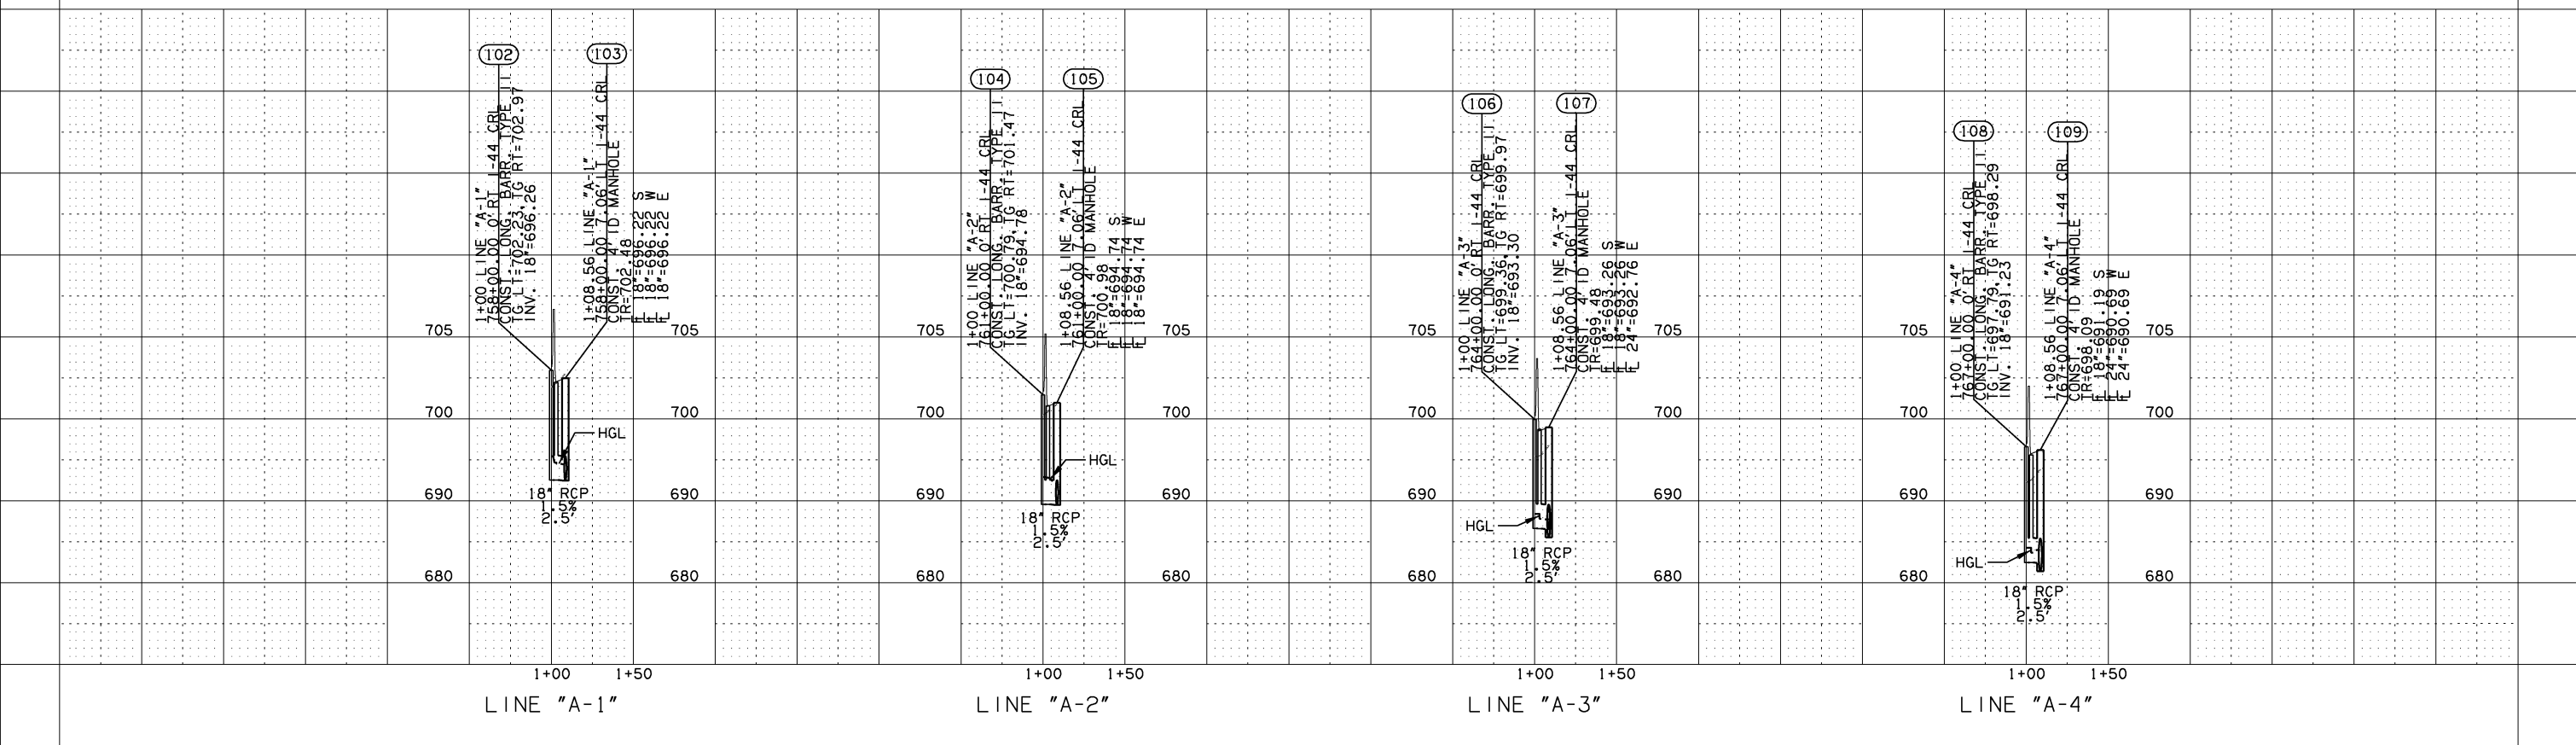

1-44

DESIGN	AKS	2/13	TULSA & ROGERS COUNTY
DRAWN	AKS	2/13	
CHECKED	KMM	6/16	
APPROVED			
SQUAD	GARVER	STATE JOB NO. 21899(04)	SHEET NO. 138

STORM SEWER PROFILE
(SHEET 1 OF 9)