


FED. ROAD DIST. NO.	STATE	JOB PIECE NO.	FISCAL YEAR	SHEET NO.	TOTAL SHEETS
6	OKLA.	21899(04)			


DESCRIPTION	REVISIONS	DATE

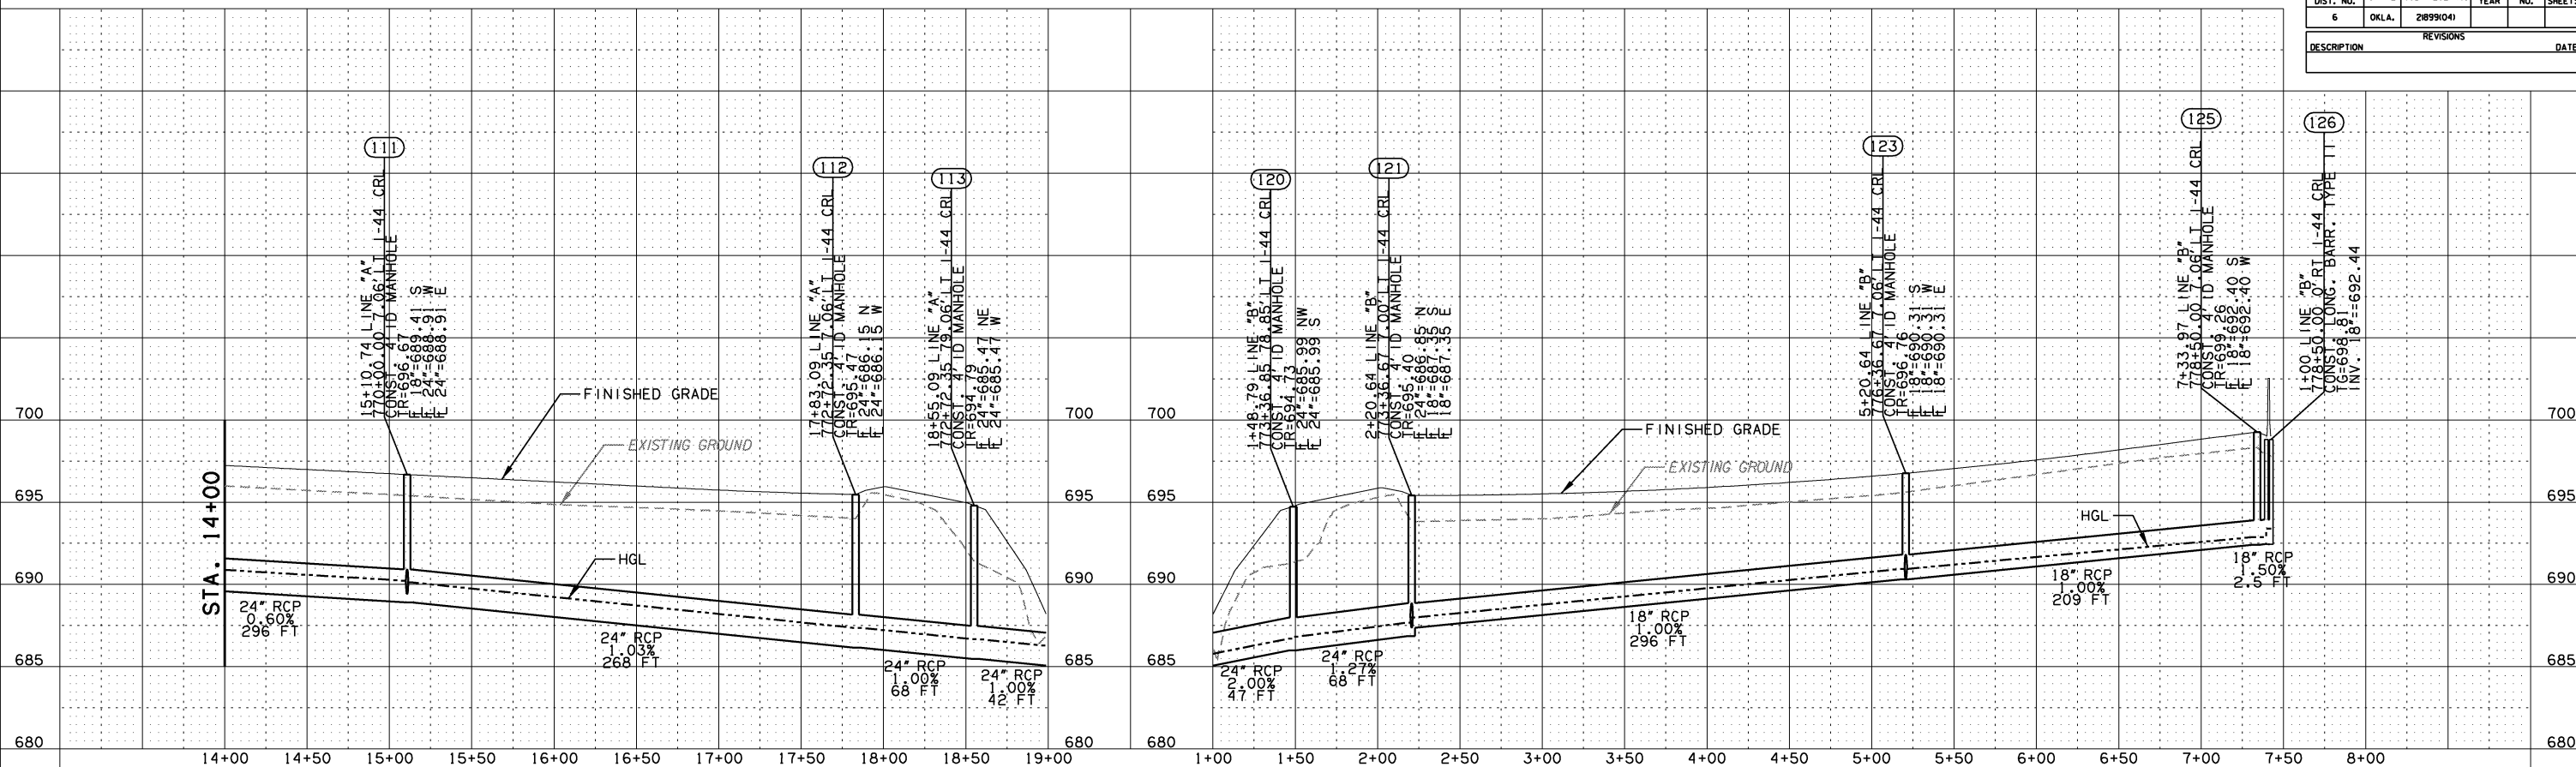


LINE "A"

LINE "B"


SCALE:
HORIZ.: 1"=50'
VERT.: 1"=5'

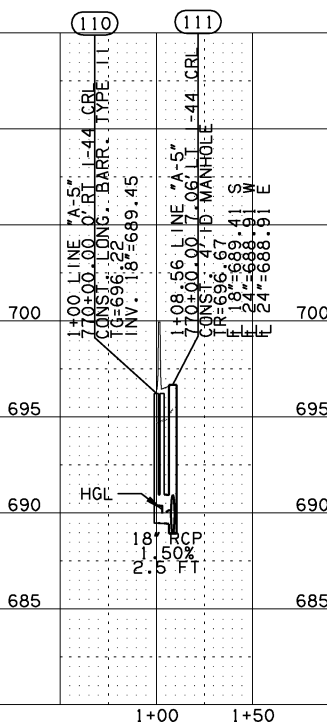

LINE "A-5"

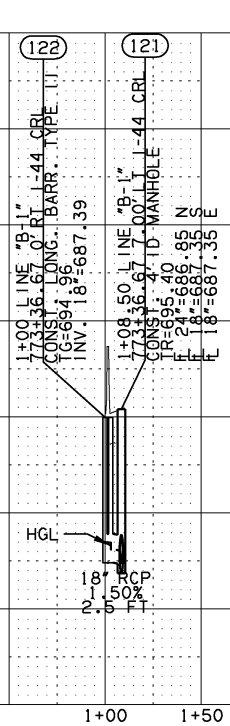

LINE "B-1"

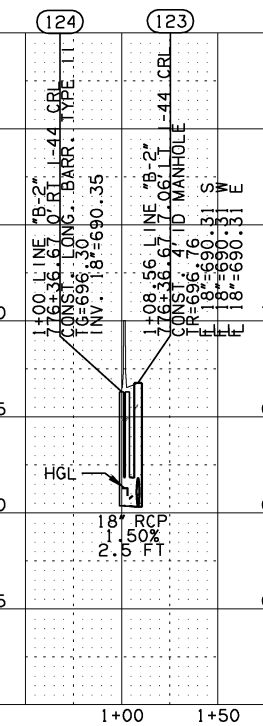

LINE "B-2"

1-44

DESIGN	AKS	2/13	TULSA & ROGERS COUNTY
DRAWN	AKS	2/13	
CHECKED	KMM	6/16	
APPROVED			
SQUAD	GARVER	STATE JOB NO. 21899(04)	SHEET NO. 139

STORM SEWER PROFILE
(SHEET 2 OF 9)