
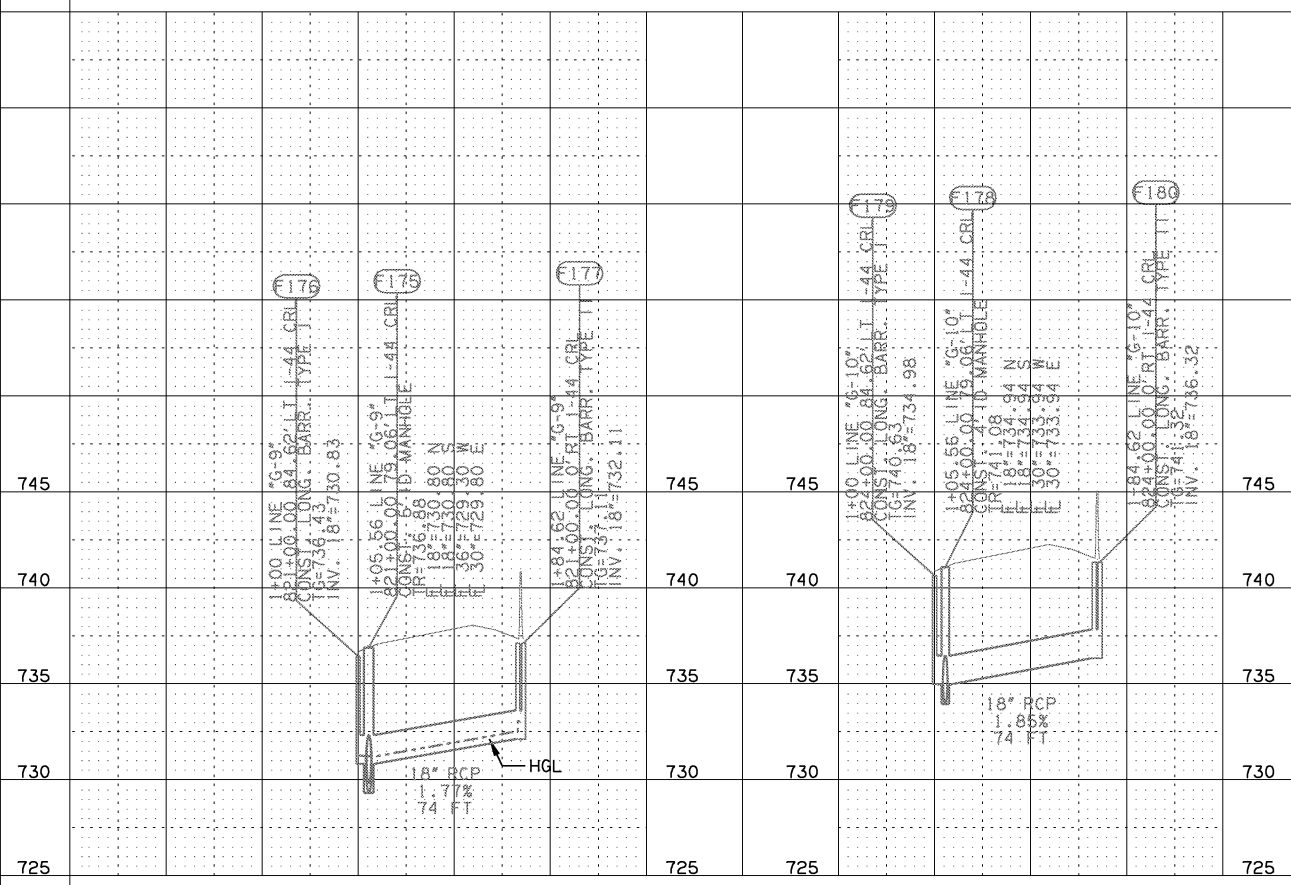


FED. ROAD DIST. NO.	STATE	JOB PIECE NO.	FISCAL YEAR	SHEET NO.	TOTAL SHEETS
6	OKLA.	21899(04)			

DESCRIPTION	REVISIONS	DATE

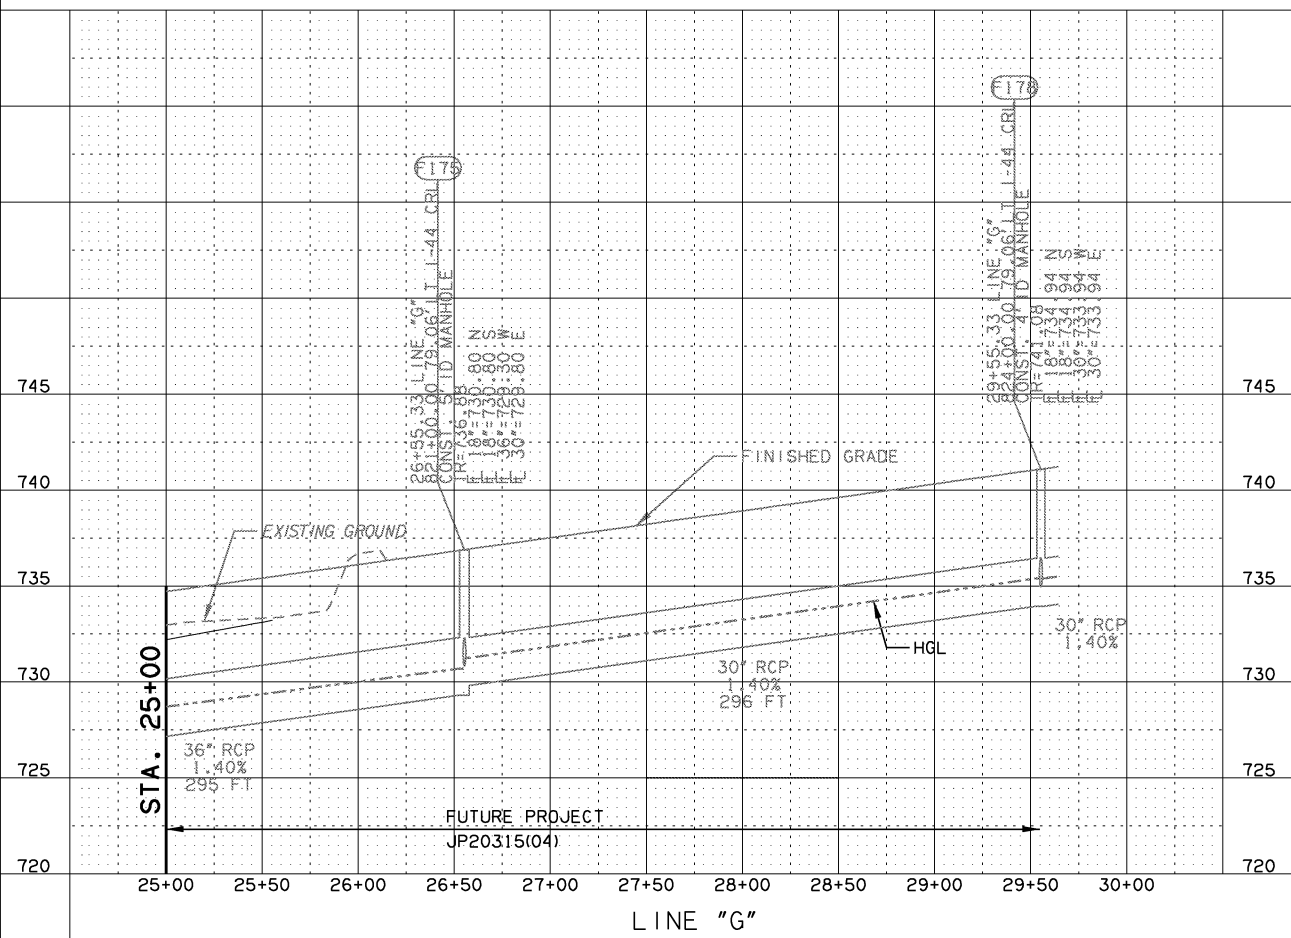

SCALE:
HORIZ.: 1"=50'
VERT.: 1"=5'

1-44

DESIGN	AKS	2/13
DRAWN	AKS	2/13
CHECKED	KMM	6/16
APPROVED		
SQUAD	GARVER	

TULSA & ROGERS COUNTY
STORM SEWER PROFILE
 (SHEET 6 OF 9)
 STATE JOB NO. 21899(04) SHEET NO. 143