



OKLAHOMA DEPARTMENT OF TRANSPORTATION					
FED. ROAD DIST. NO.	STATE	JOB PIECE NO.	FISCAL YEAR	SHEET NO.	TOTAL SHEETS
6	OKLA.	21899041			
DESCRIPTION			REVISIONS	DATE	

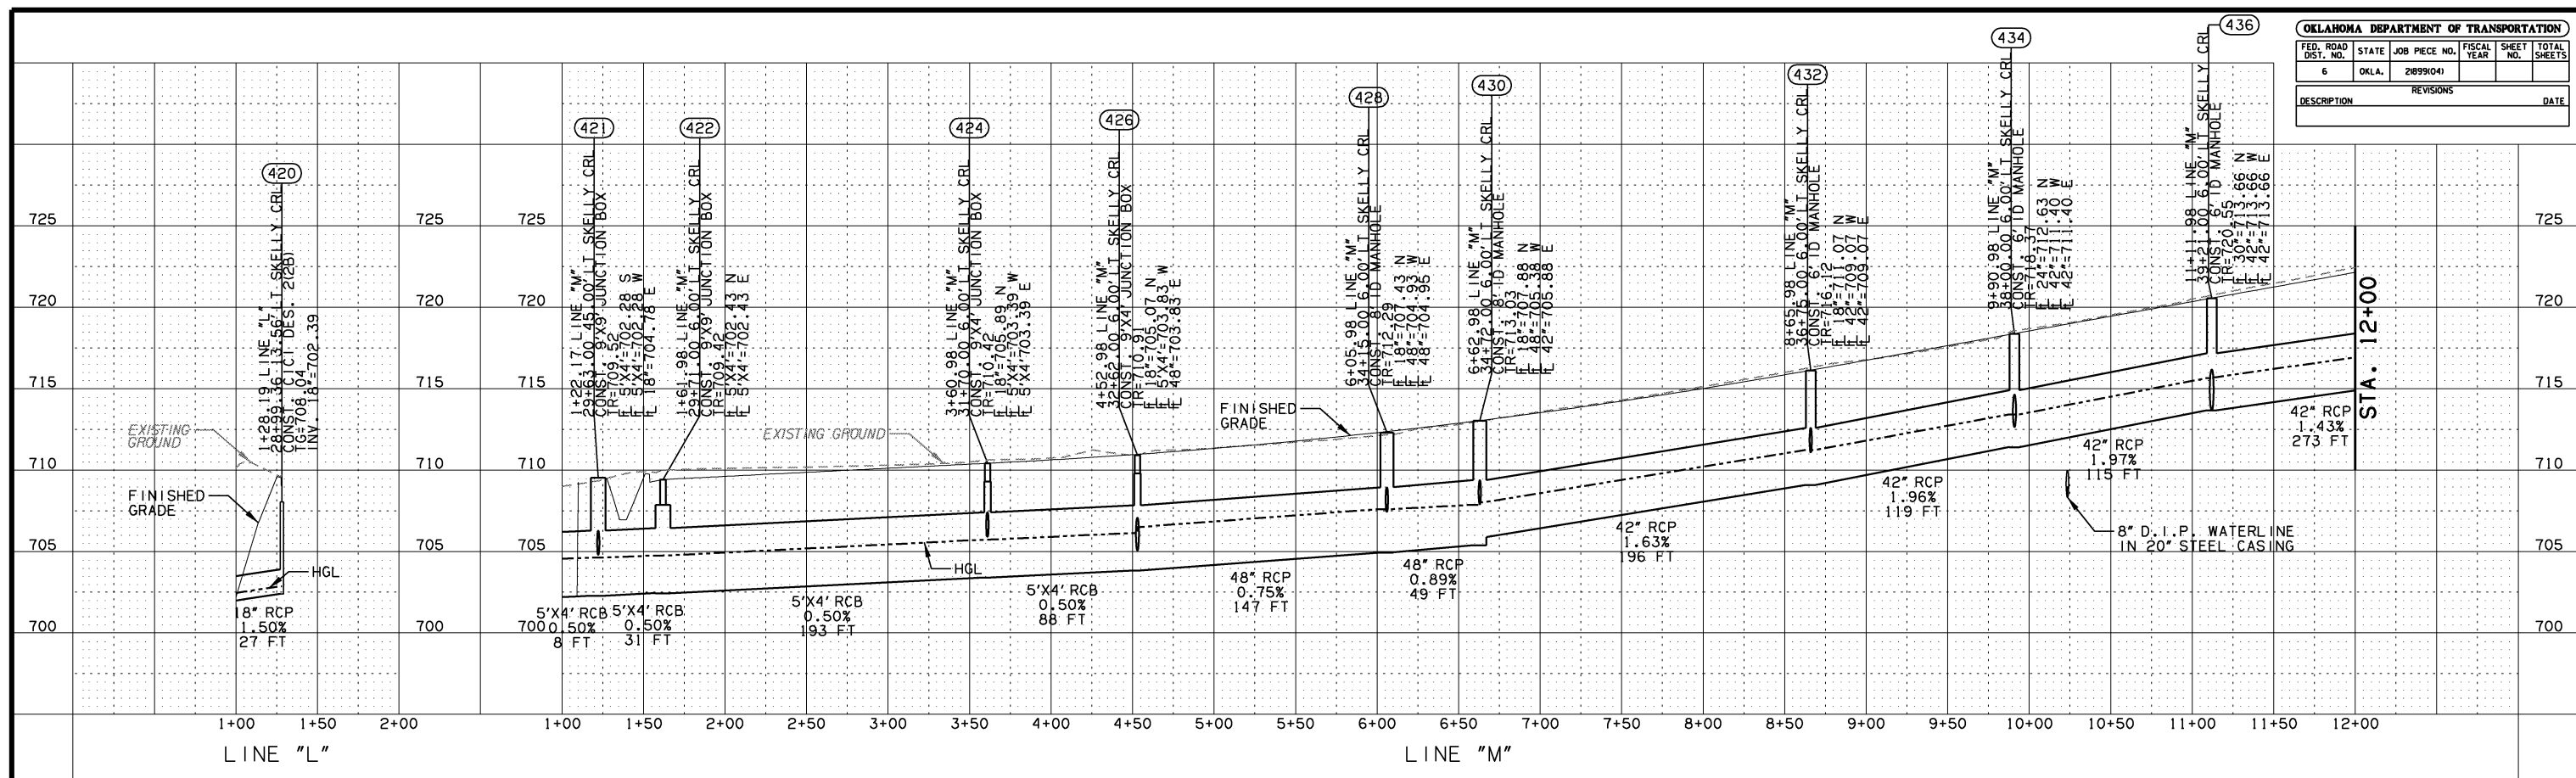

SCALE:  
HORIZ.: 1"=50'  
VERT.: 1"=5'

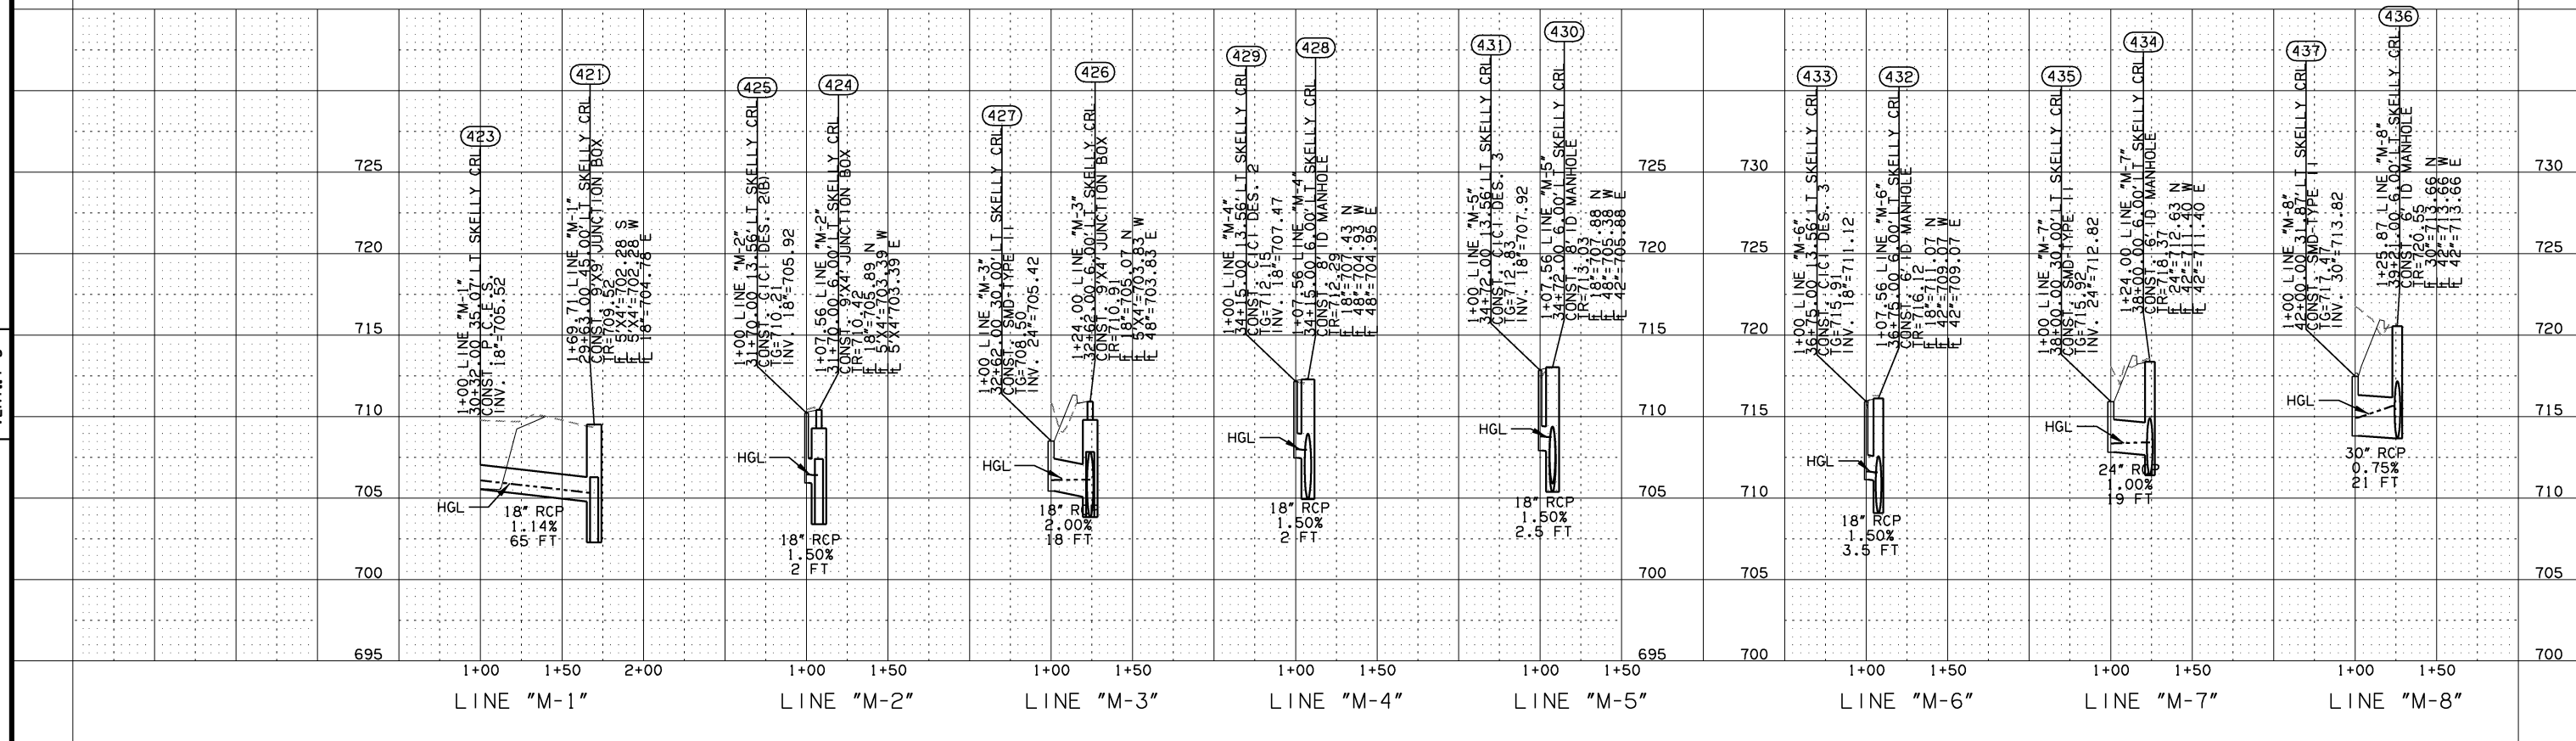

SKELLY DR.

DESIGN	AKS	2/13	TULSA & ROGERS COUNTY
DRAWN	AKS	2/13	
CHECKED	KMM	6/16	
APPROVED			
SQUAD	<b>GARVER</b>	STATE JOB NO. 21899(04)	SHEET NO. 145

STORM SEWER PROFILE  
(SHEET 8 OF 9)