


SCALE:
HORIZ.: 1"=50'
VERT.: 1"=5'

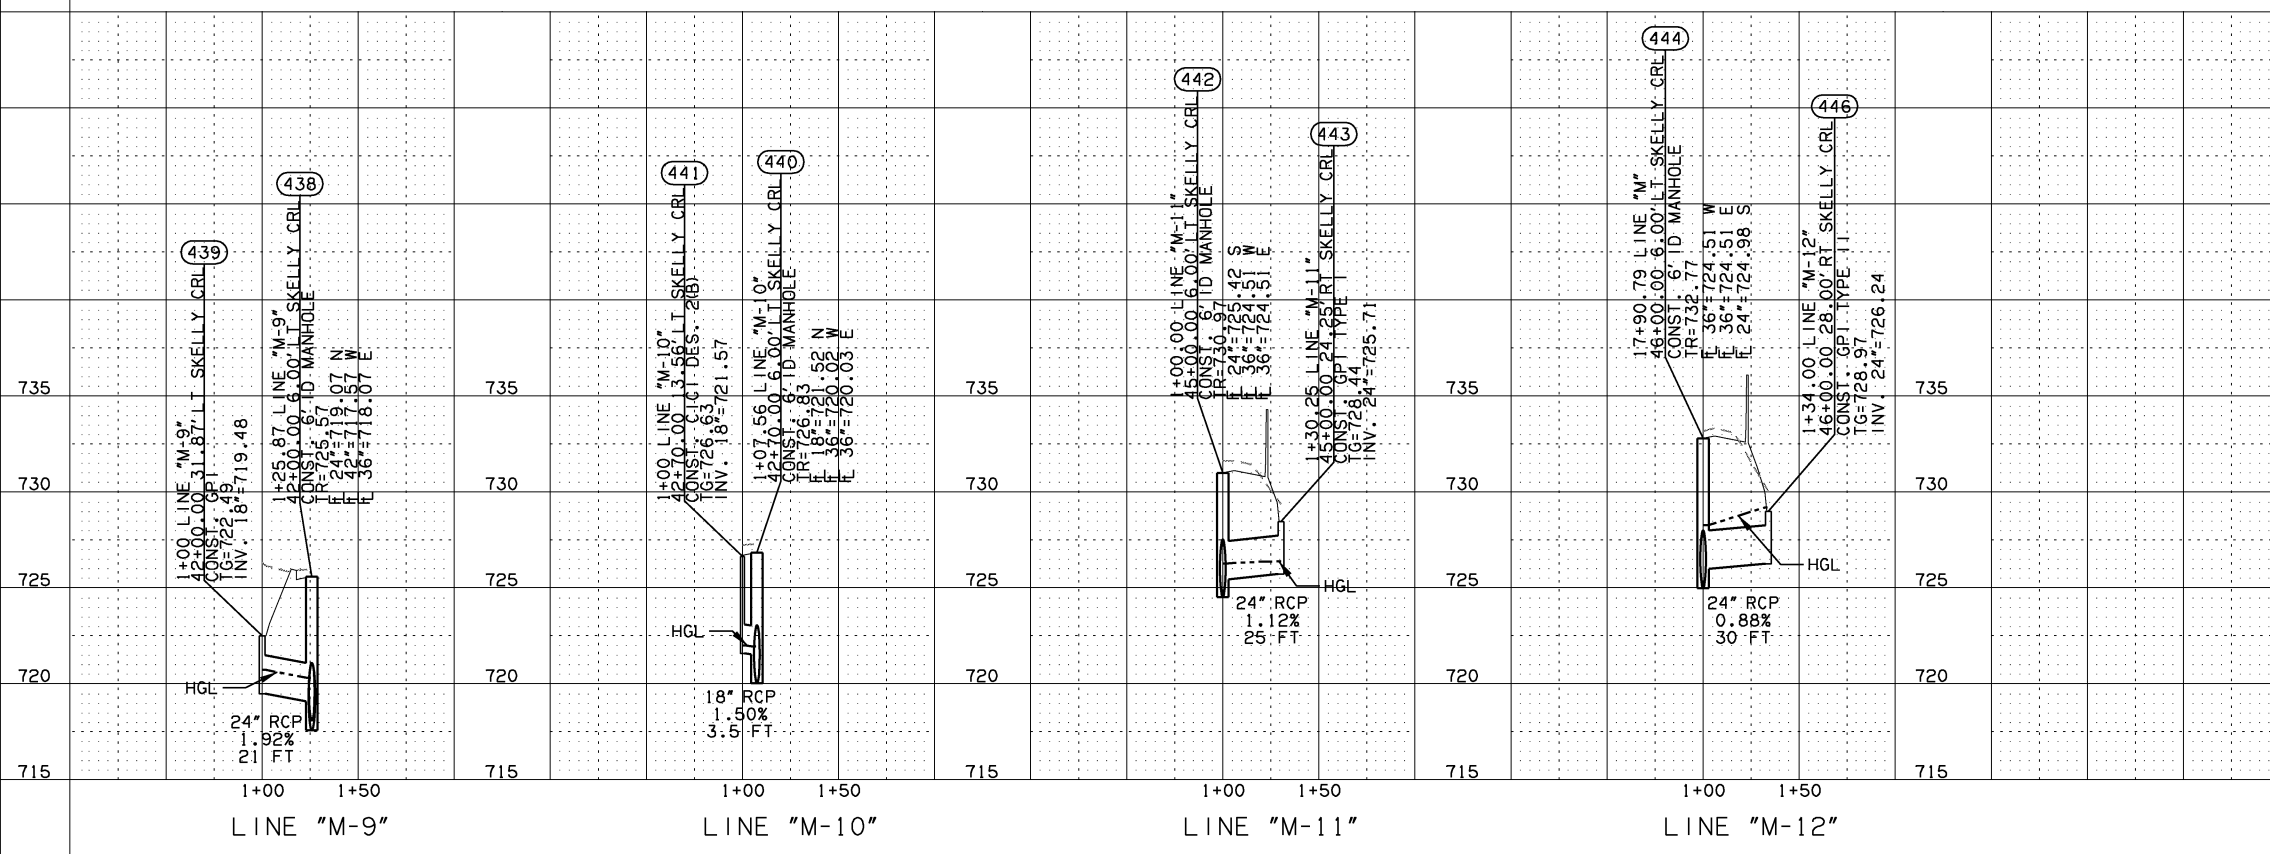

SKELLY DR.

DESIGN	AKS	2/13
DRAWN	AKS	2/13
CHECKED	KMM	6/16
APPROVED		
SQUAD	GARVER	

TULSA & ROGERS COUNTY
STORM SEWER PROFILE
 (SHEET 9 OF 9)
 STATE JOB NO. 21899(04) SHEET NO. 146